

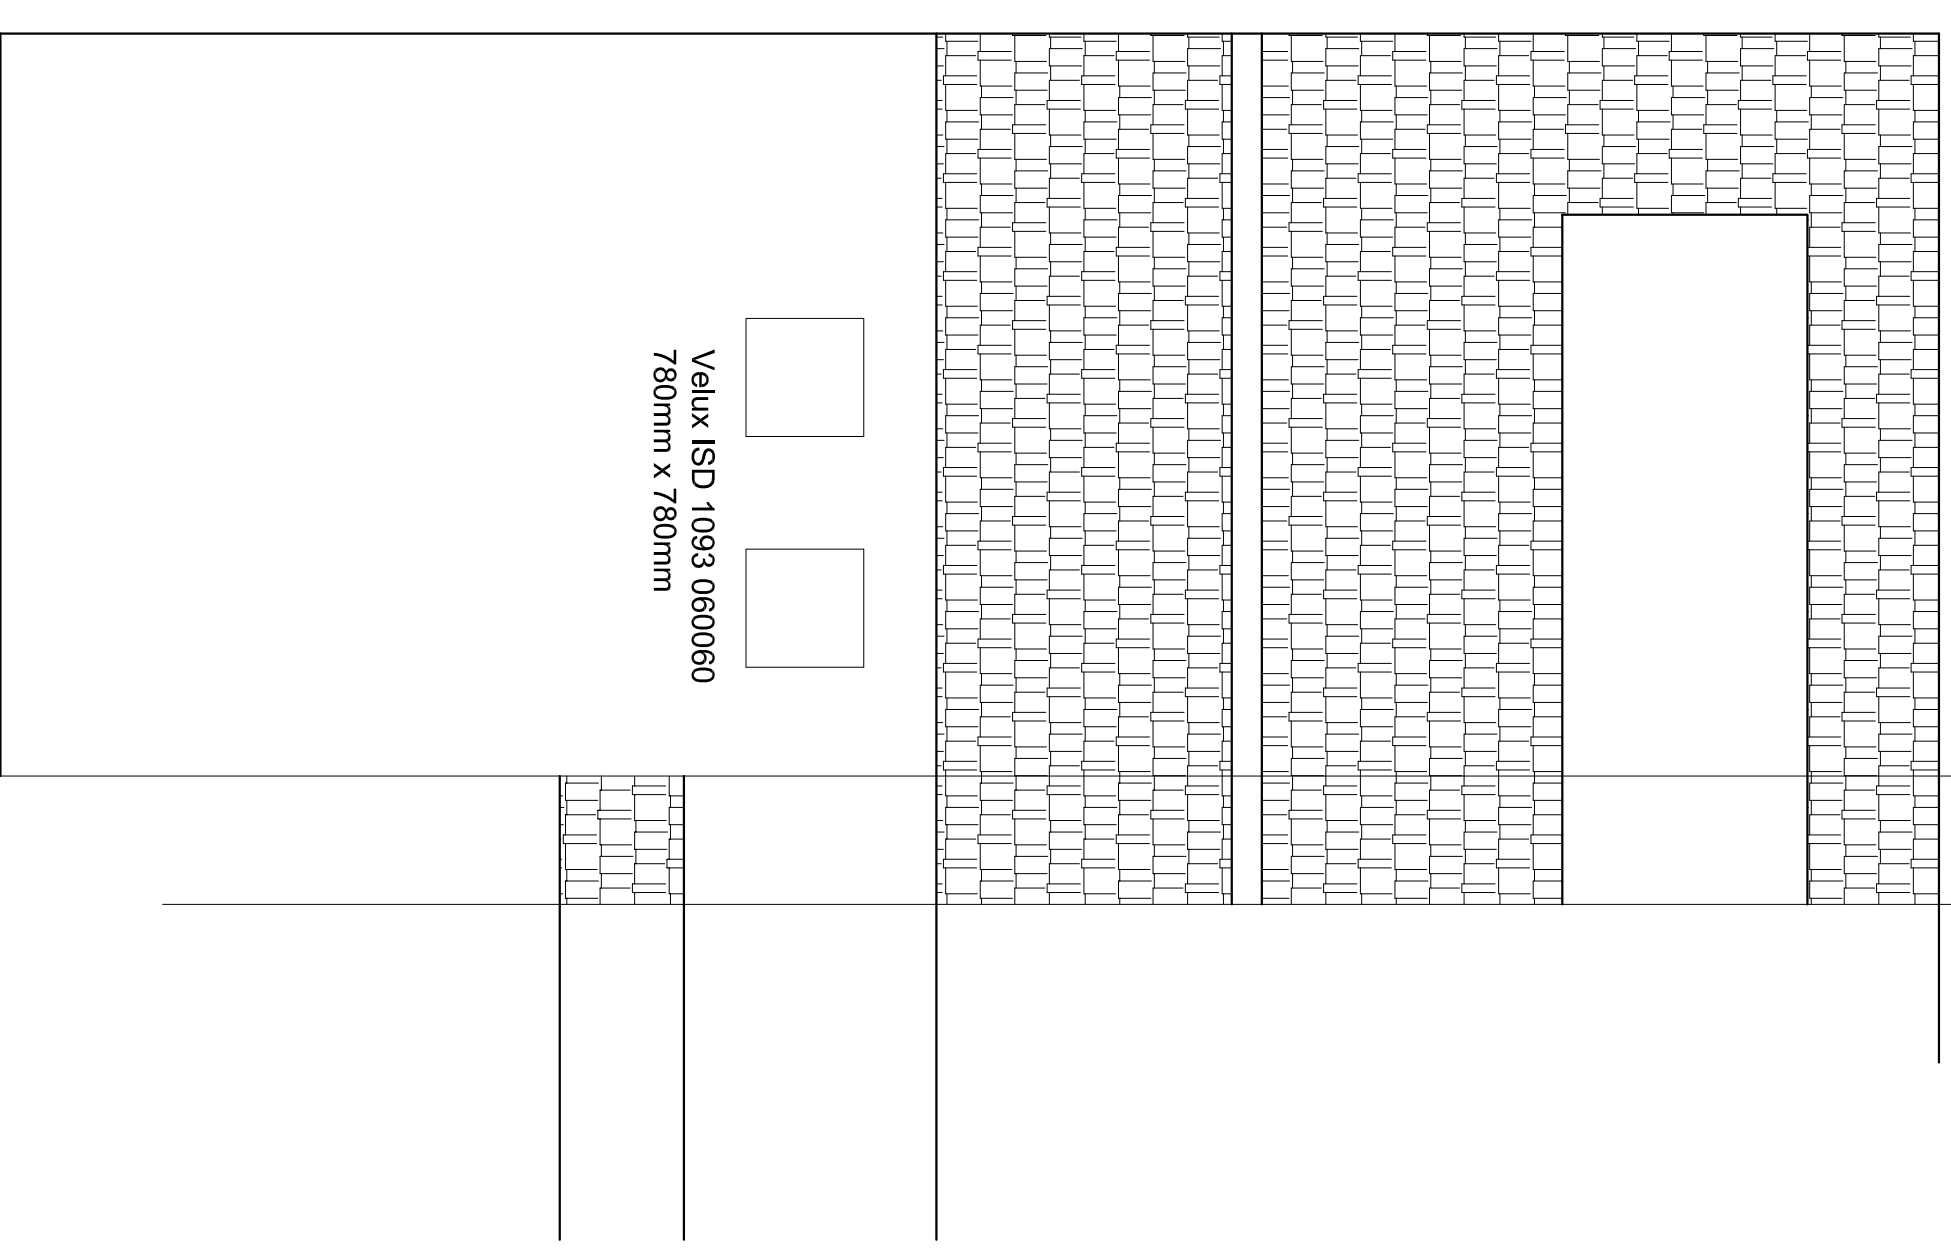


FOR PLANNING PURPOSES

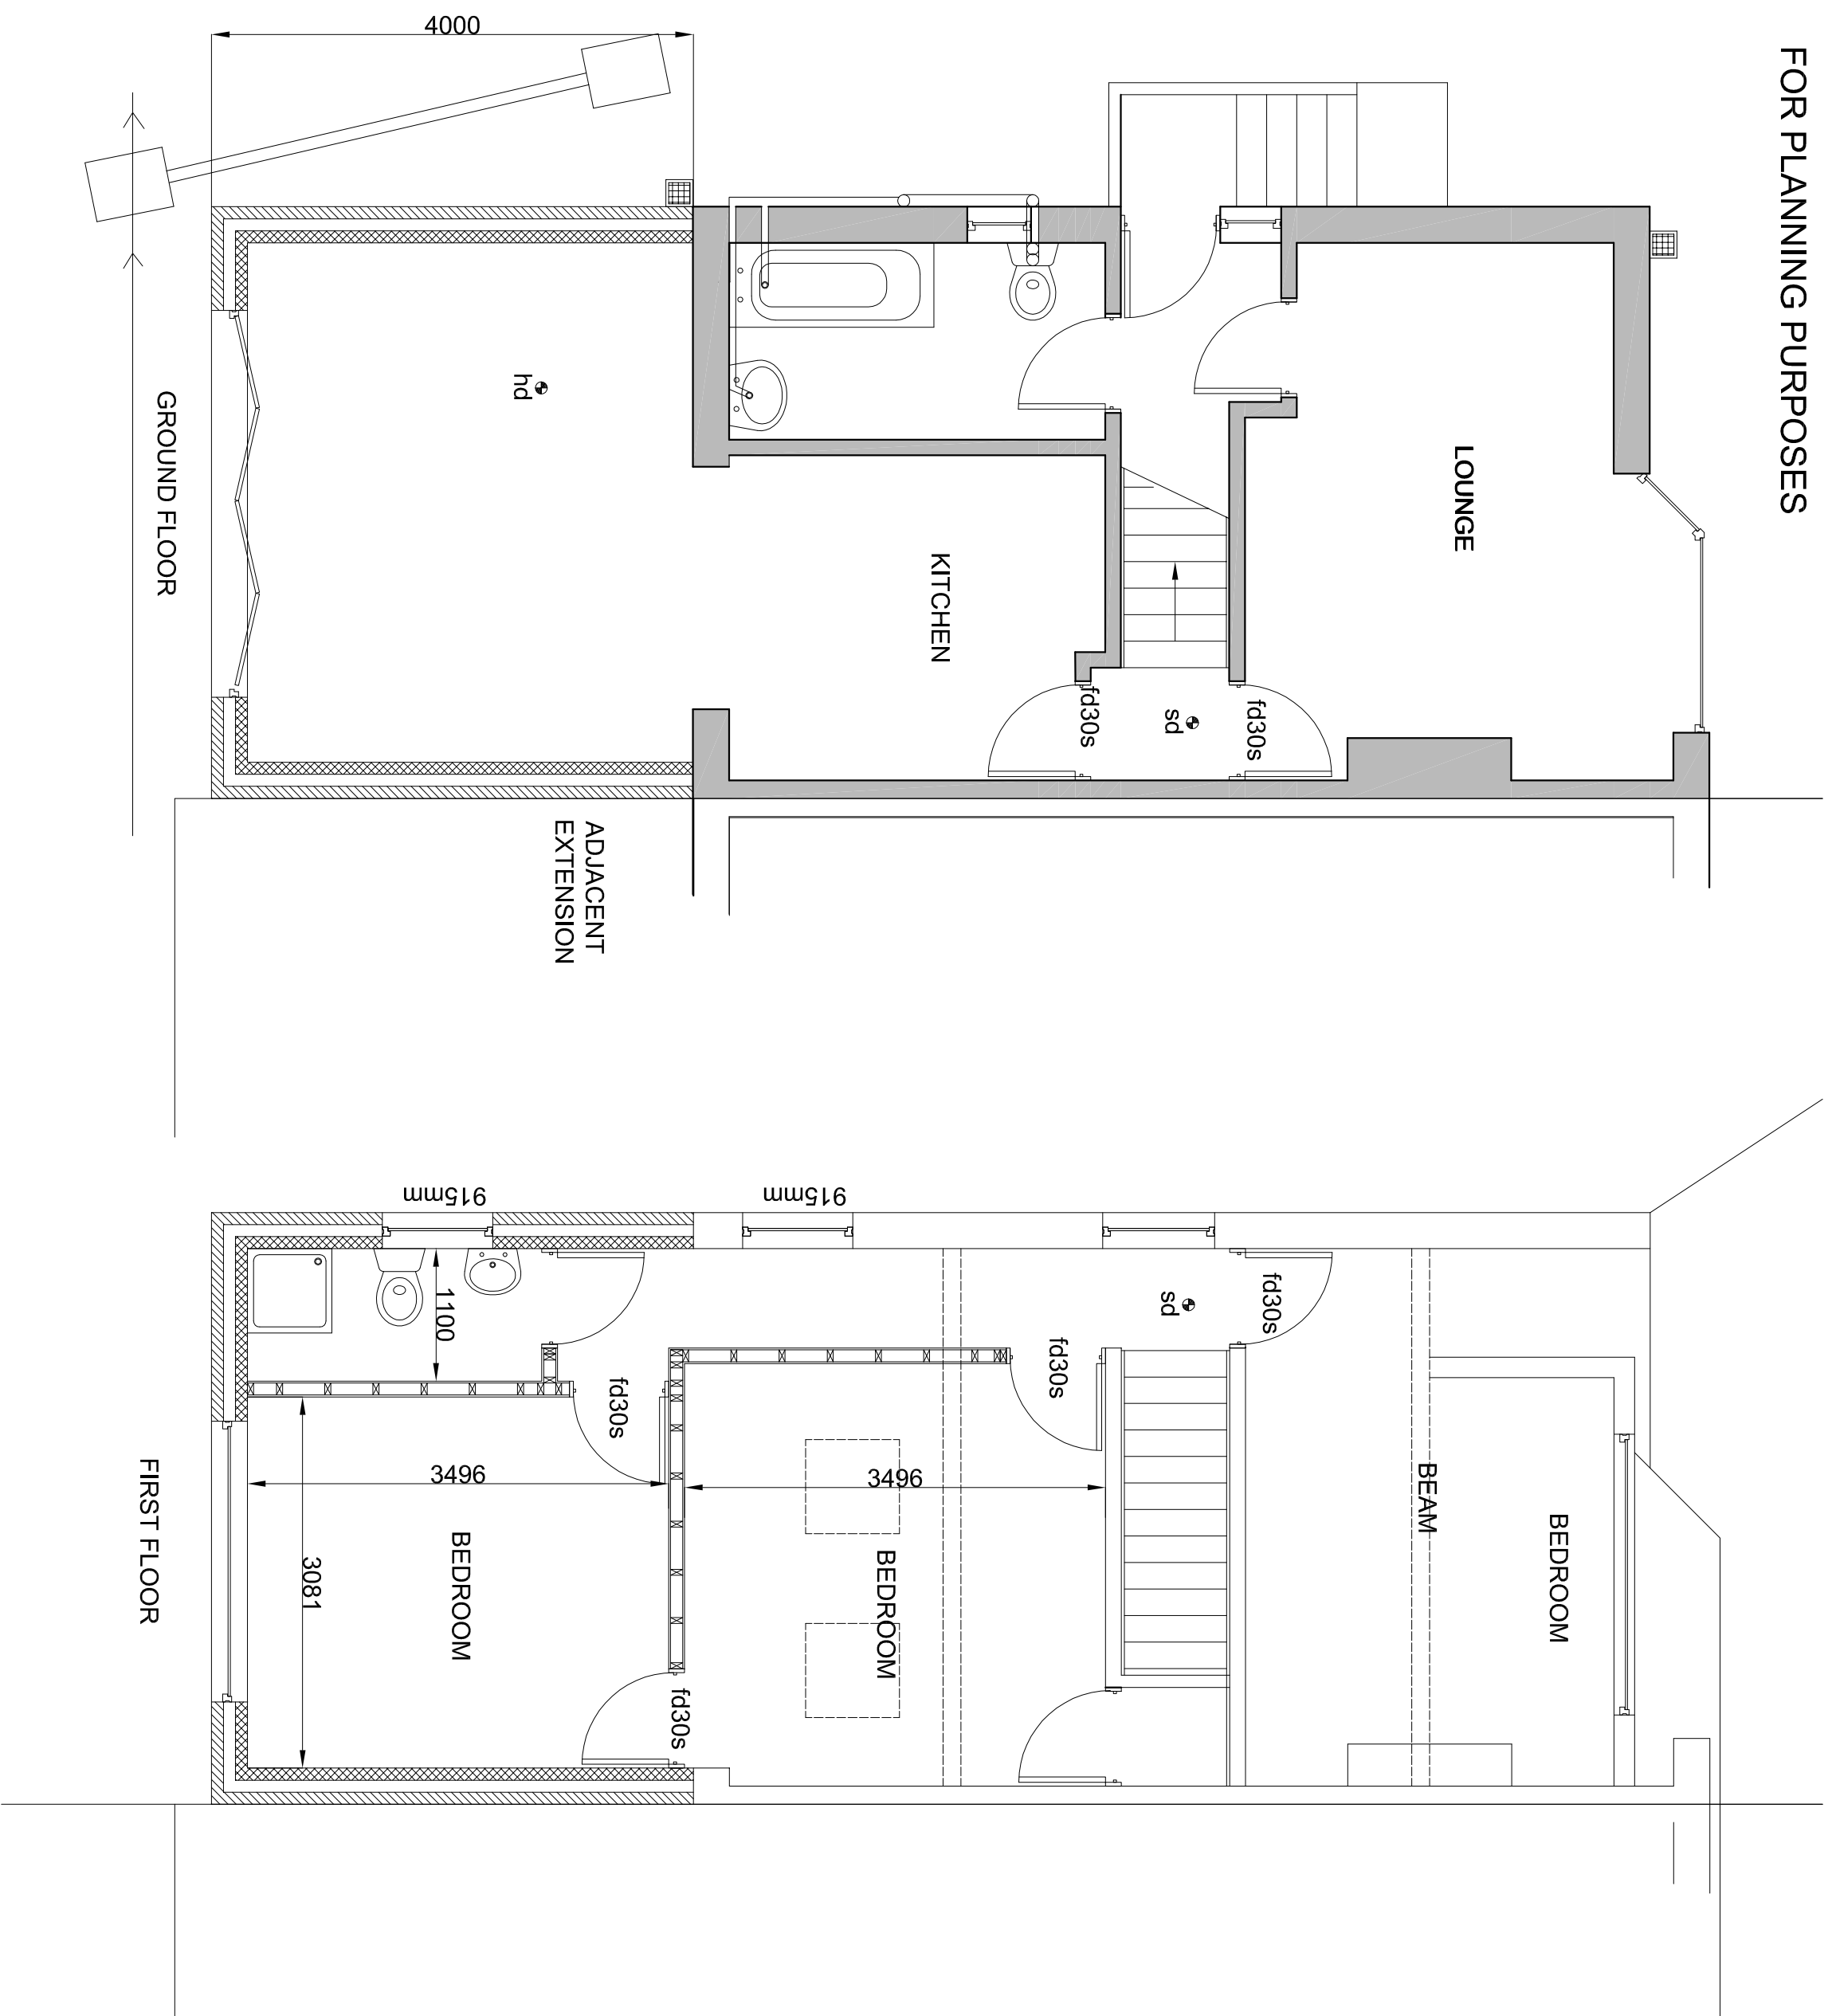

NOTES.

- (i) This drawing is not to be scaled by contractors, work to figured dimensions only, confirmed on site.
- (ii) This drawing is to be read in conjunction with all relevant architectural drawings, detailed specifications where applicable and all associated drawings in this series.
- (iii) Any discrepancy on this drawing is to be reported immediately to the owner for clarification.
- (iv) The contractor is responsible for all temporary works and for the stability of the works in progress.
- (v) Copyright for all drawings designs part or full shall remain with KEL in accordance with the Copyright Act 1988

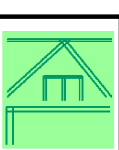

Building Advisor Ltd



11, Dale View
Hove East Sussex
BN3 9LA

TEL/FAX 01273 774887
Email: info@buildingadvisors.co.uk

Revision		Date	
Client	Mr and Mrs Nguyen		
Project	14, Graham Crescent Mile Oak BN41 2TB		
Title	Two storey rear extension Proposed layout		
Scales	1:50	Date	July 2021
Project No		Drawn	KEL
		Drawn No	002
		Paper Size	A2

© Copyright

