

Samuel's Kitchen
Shop and takeaway

Seating area

R W Gutter

R W gutter

P6

P5

P8

P7

Ramp up

P3


P4

Pitched roof from exposed timber
Trusses with polycarbonate roof to be
fitted to the existing timber support structure.

P2

Photo P1

Existing Ground Floor Layout
Scale 1 : 50

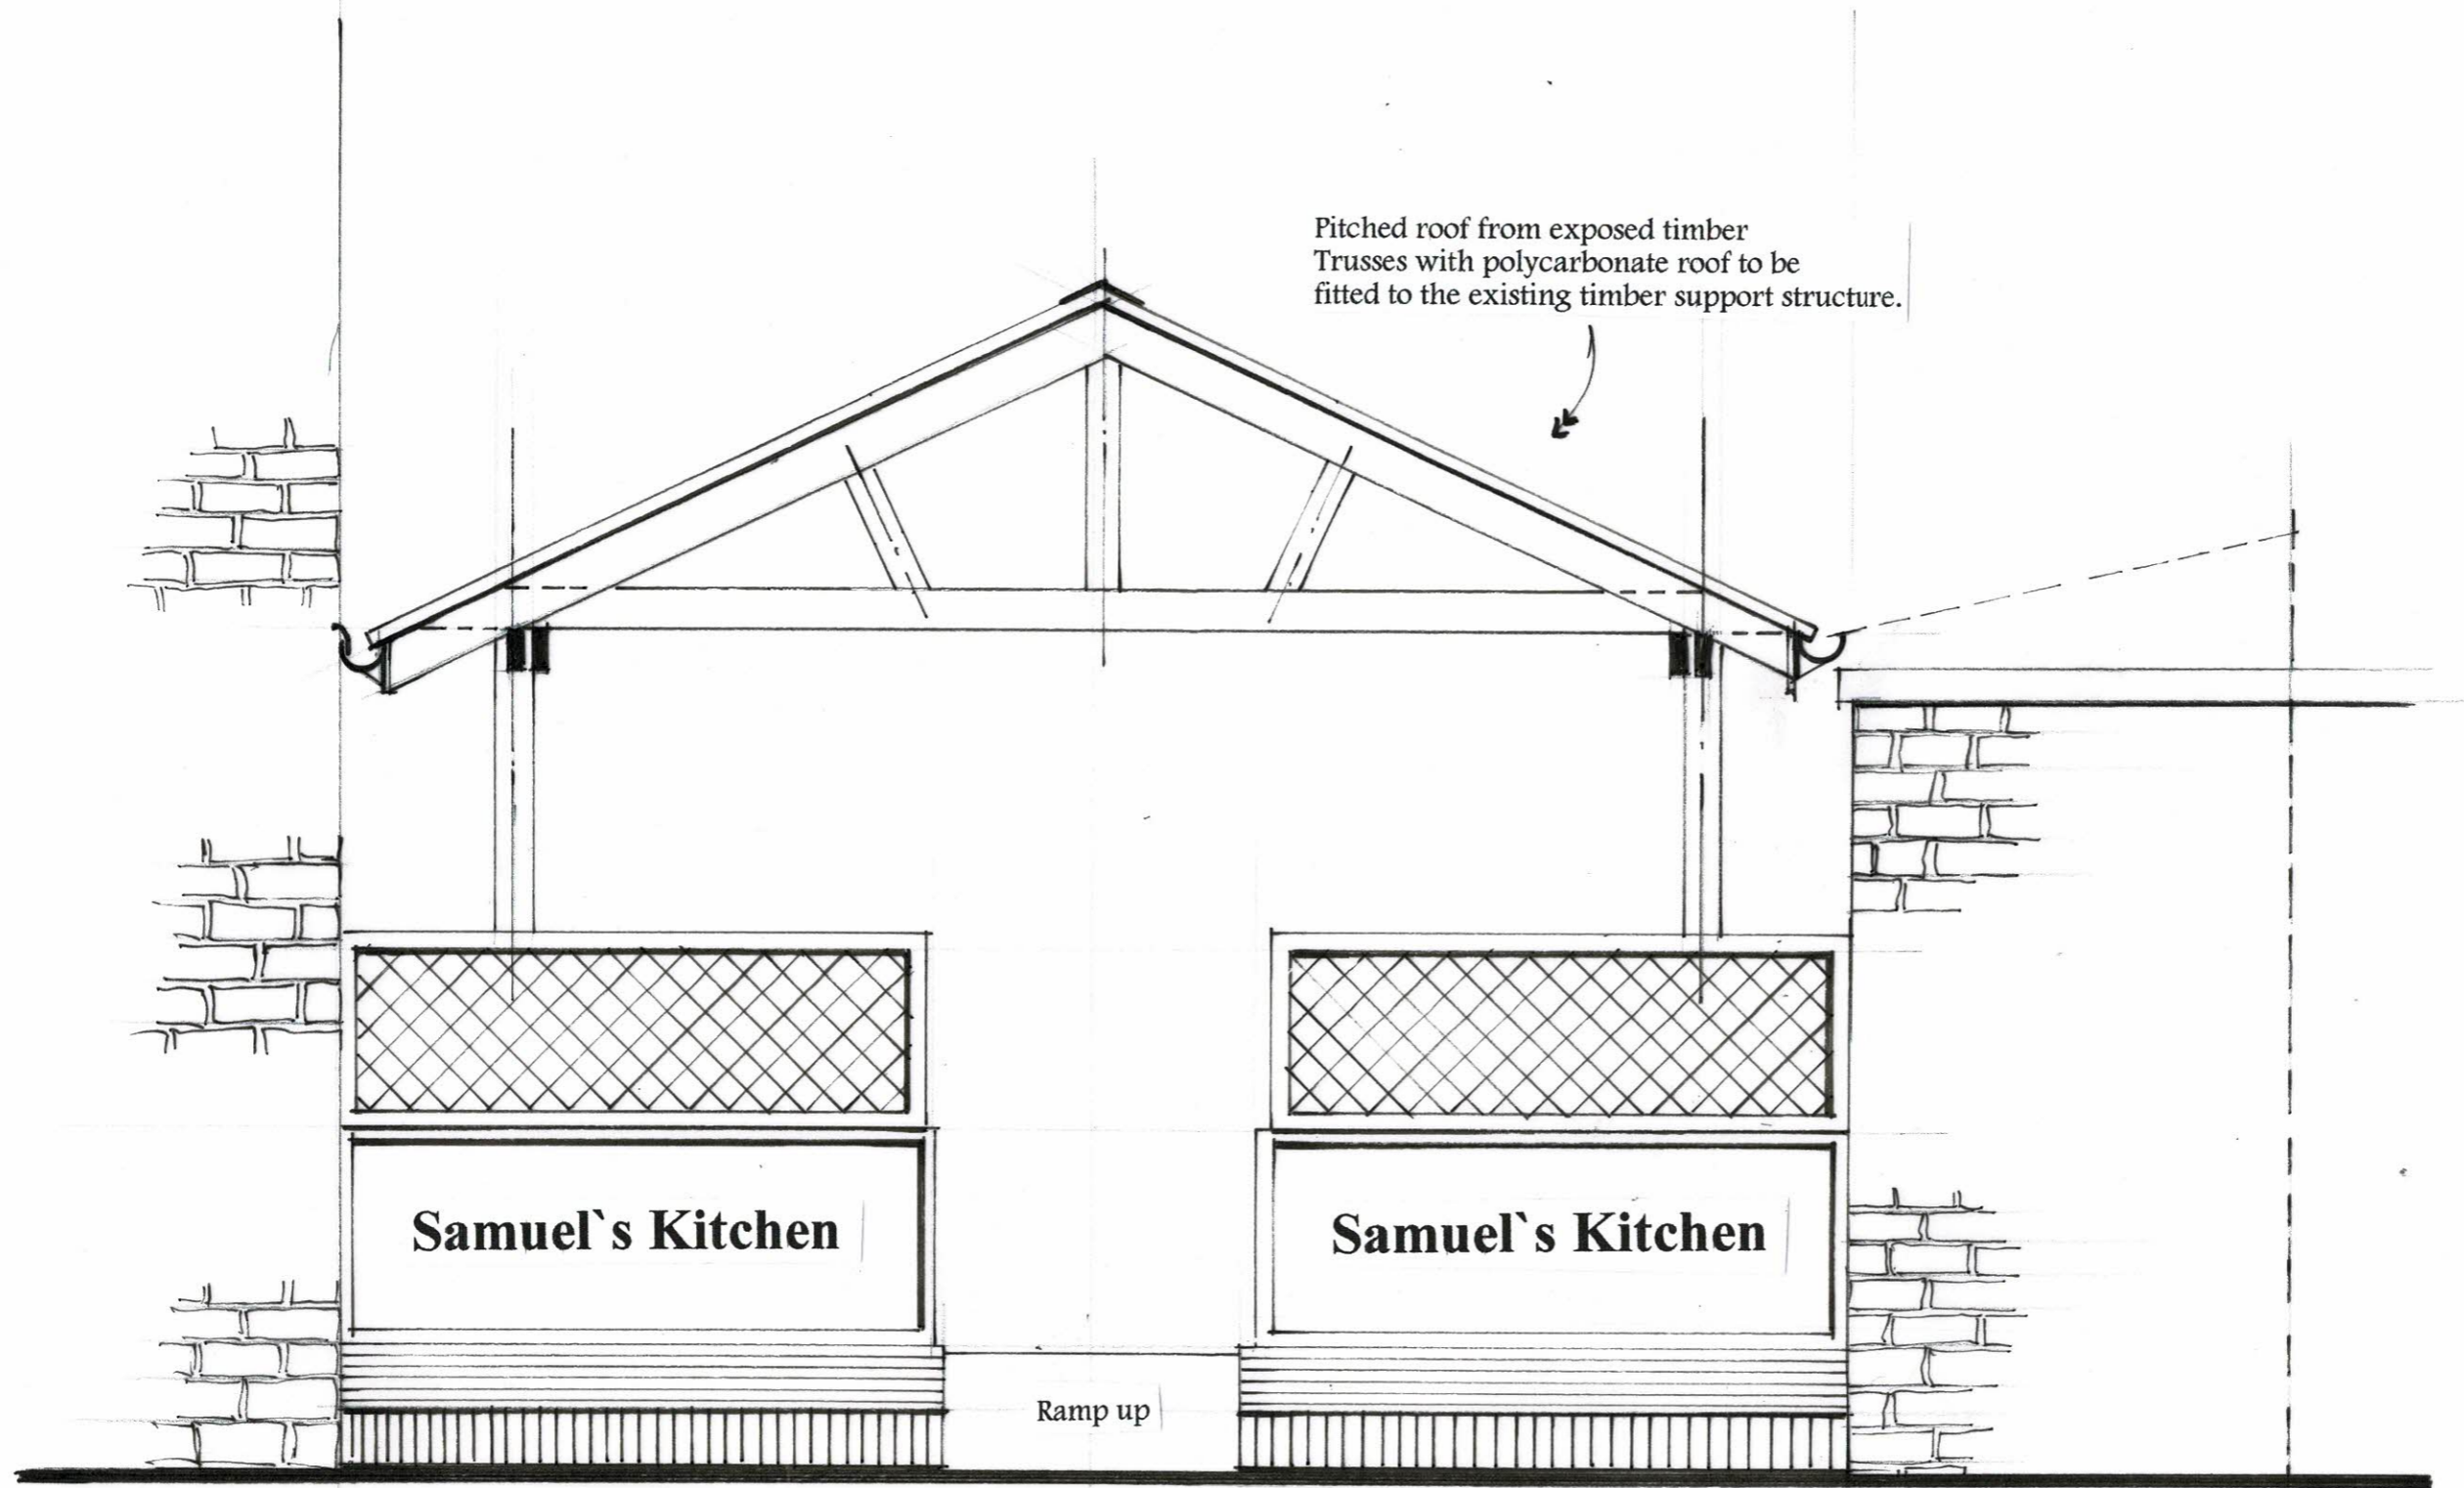

Pitched roof from exposed timber
Trusses with polycarbonate roof to be
fitted to the existing timber support structure.

Samuel's Kitchen

Samuel's Kitchen

Ramp up

Elevation on P2
Scale 1 : 25