


NORTH FACING  
ELEVATION

Scale 1:50

EXISTING AND PROPOSED

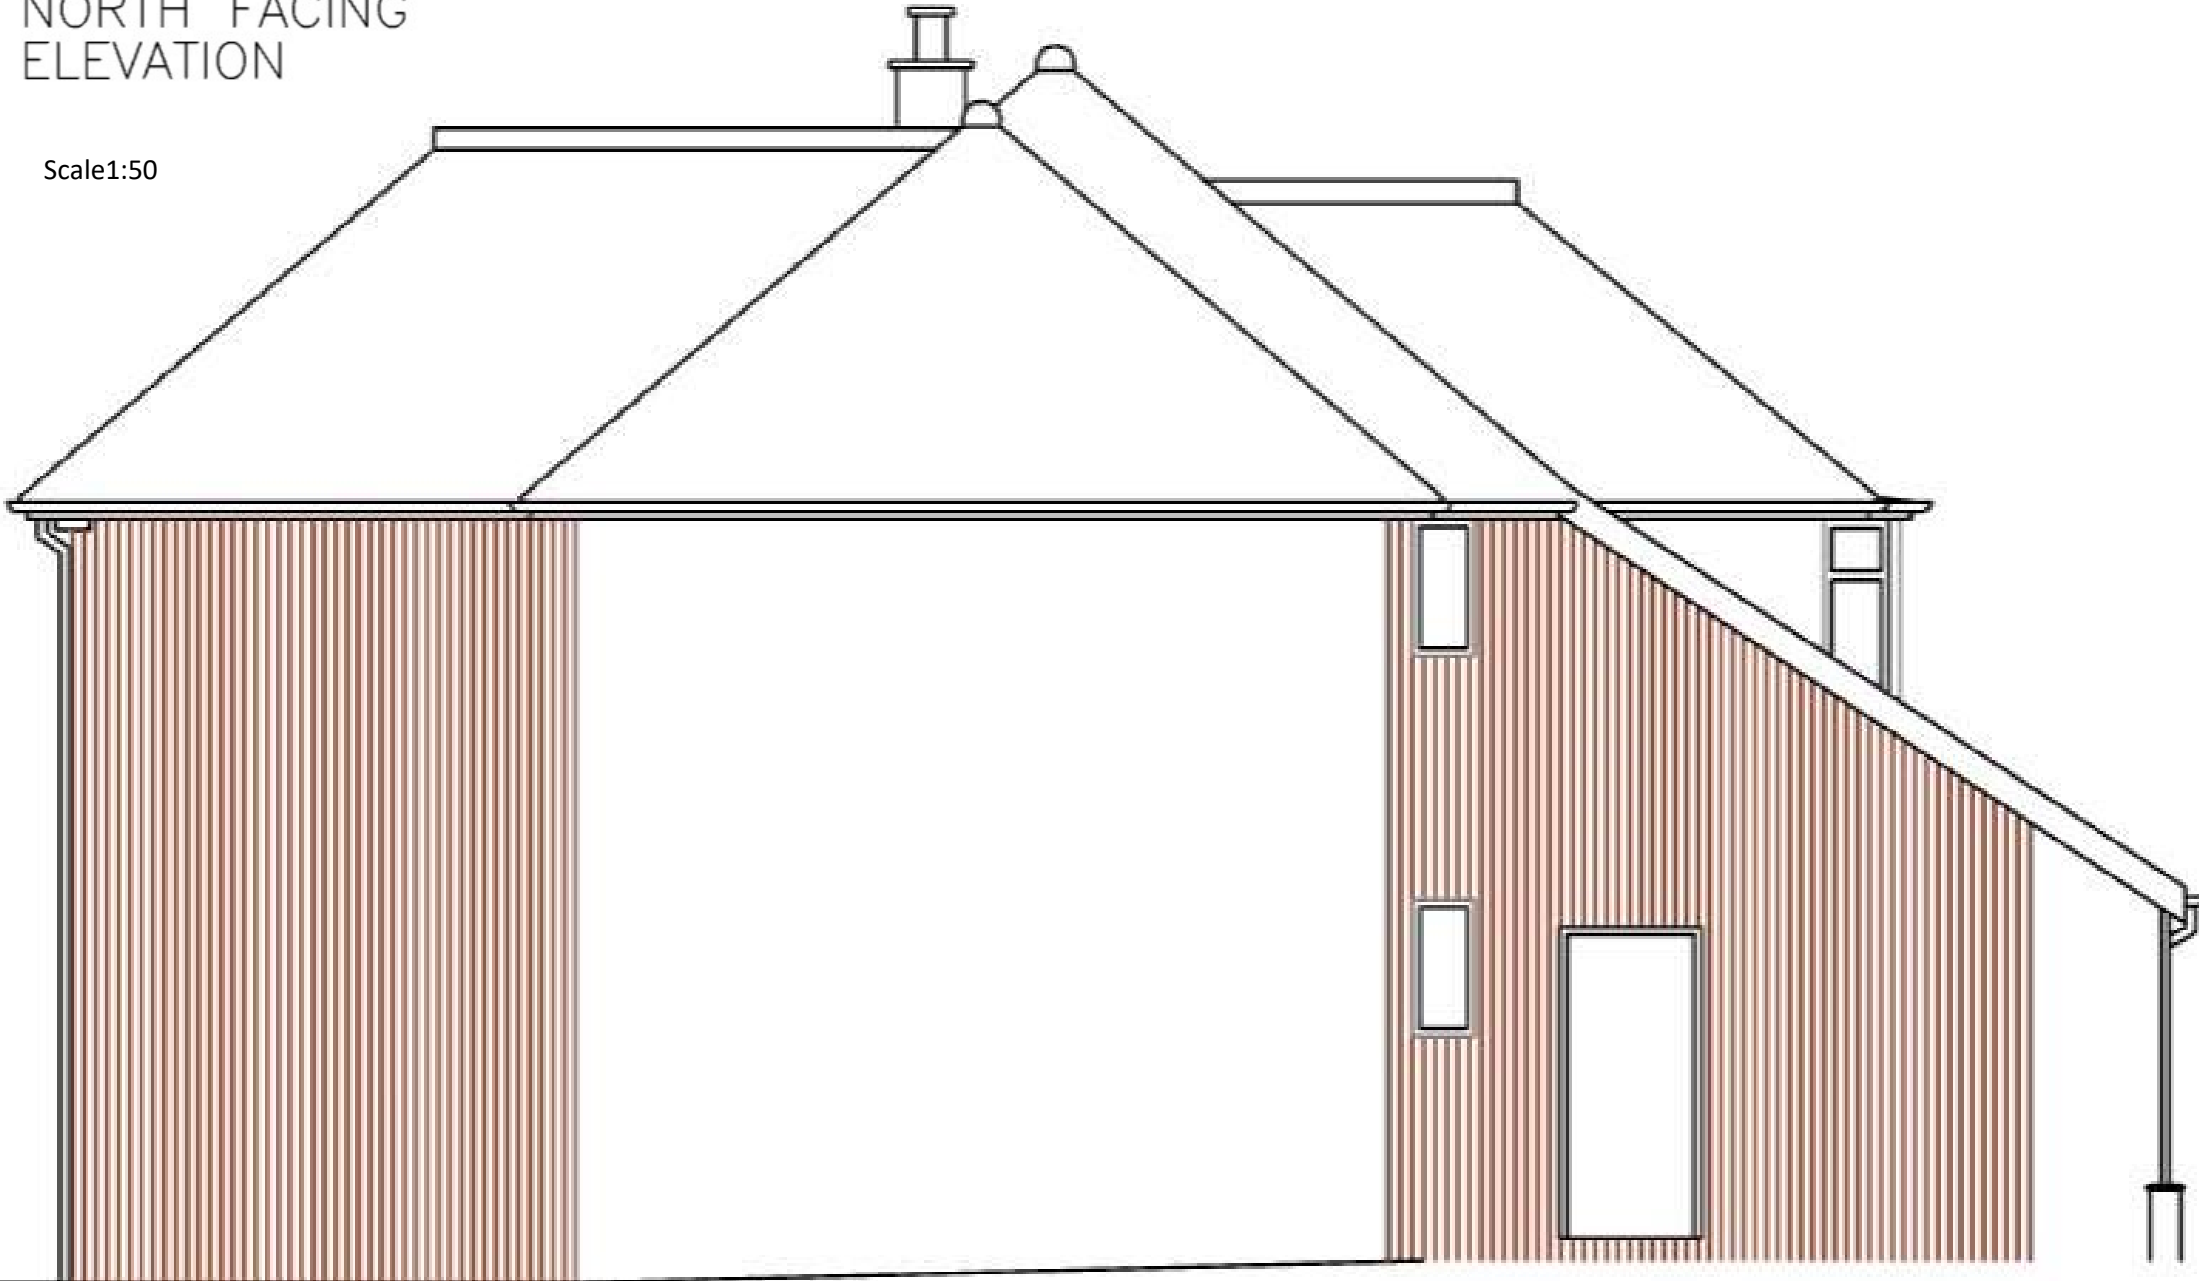

# EXISTING AND PROPOSED

SOUTH FACING  
ELEVATION

Scale 1:50

