
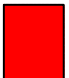


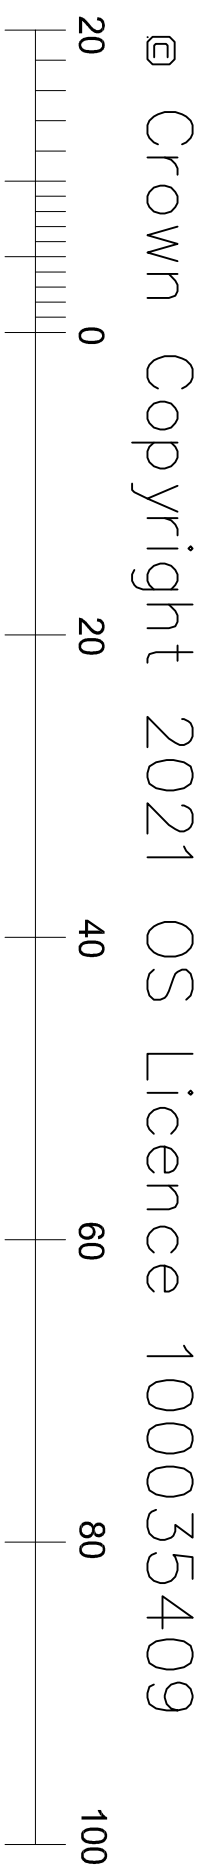


Proposed extension shown
hatched in red

Block plan (1:500)

RDS Design Services (Birmingham) Ltd. 1 Betony Close, Birmingham, Notts. NG13 8TP web - www.rdsdesignservices.co.uk email - rdsdesignservices@live.co.uk Office - 01949 838128 Mob - 07980640454			
CLIENT Mrs D Beeson-Etly		JOB Proposed works to: Lilac Cottage, Main Street, Langer, NG13 9HE	
DESCRIPTION OF WORKS Proposed single storey rear extension to form a family room and Kitchen.			
SHEET TITLE Block plan			
job ref. 21-012	date March 2021	scale 1:500 @ A3	drg. no. 07