



3. SIDE (WEST) ELEVATION

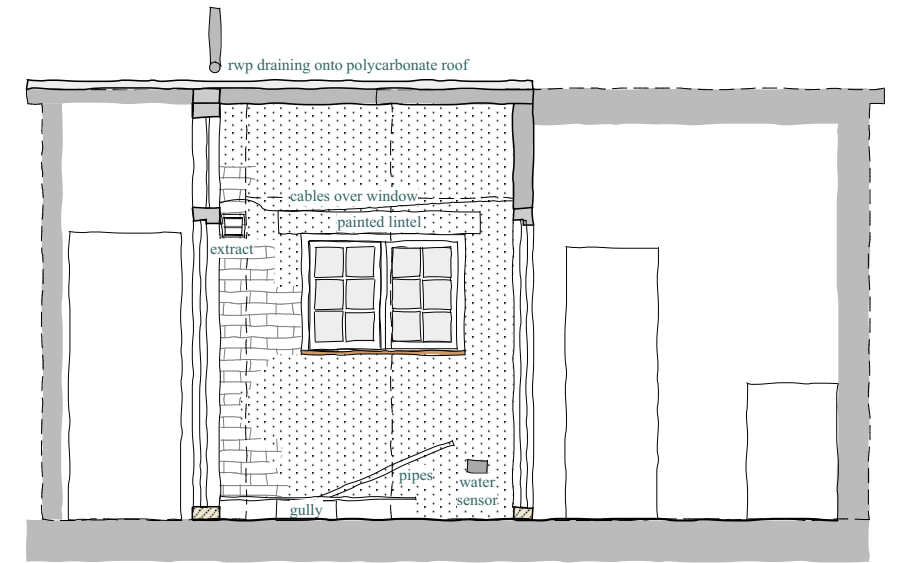

4. PARTIAL REAR (NORTH) ELEVATION OF HOUSE BETWEEN HOUSE AND REAR EXTENSIONS

KEY	
	Existing construction
	Site boundary
	Indicative Planting
	Construction over
	Clay plain tile
	Mixture of brick and stone infill
	Brick-painted
	Brick-red

NOTES	
1.	Boundary positions and neighbouring buildings indicative based on OS map information
2.	Drawings for planning purposes only-not for construction

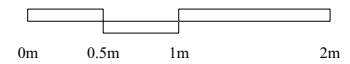

24 Sussex Road, Petersfield
 Dwg. no: 21.111A.-planning issue
 Date: 26/06/2021
 Elevations as existing sheet 2 of 2
 Scale 1:50 at A3