


1. FRONT (SOUTH) ELEVATION

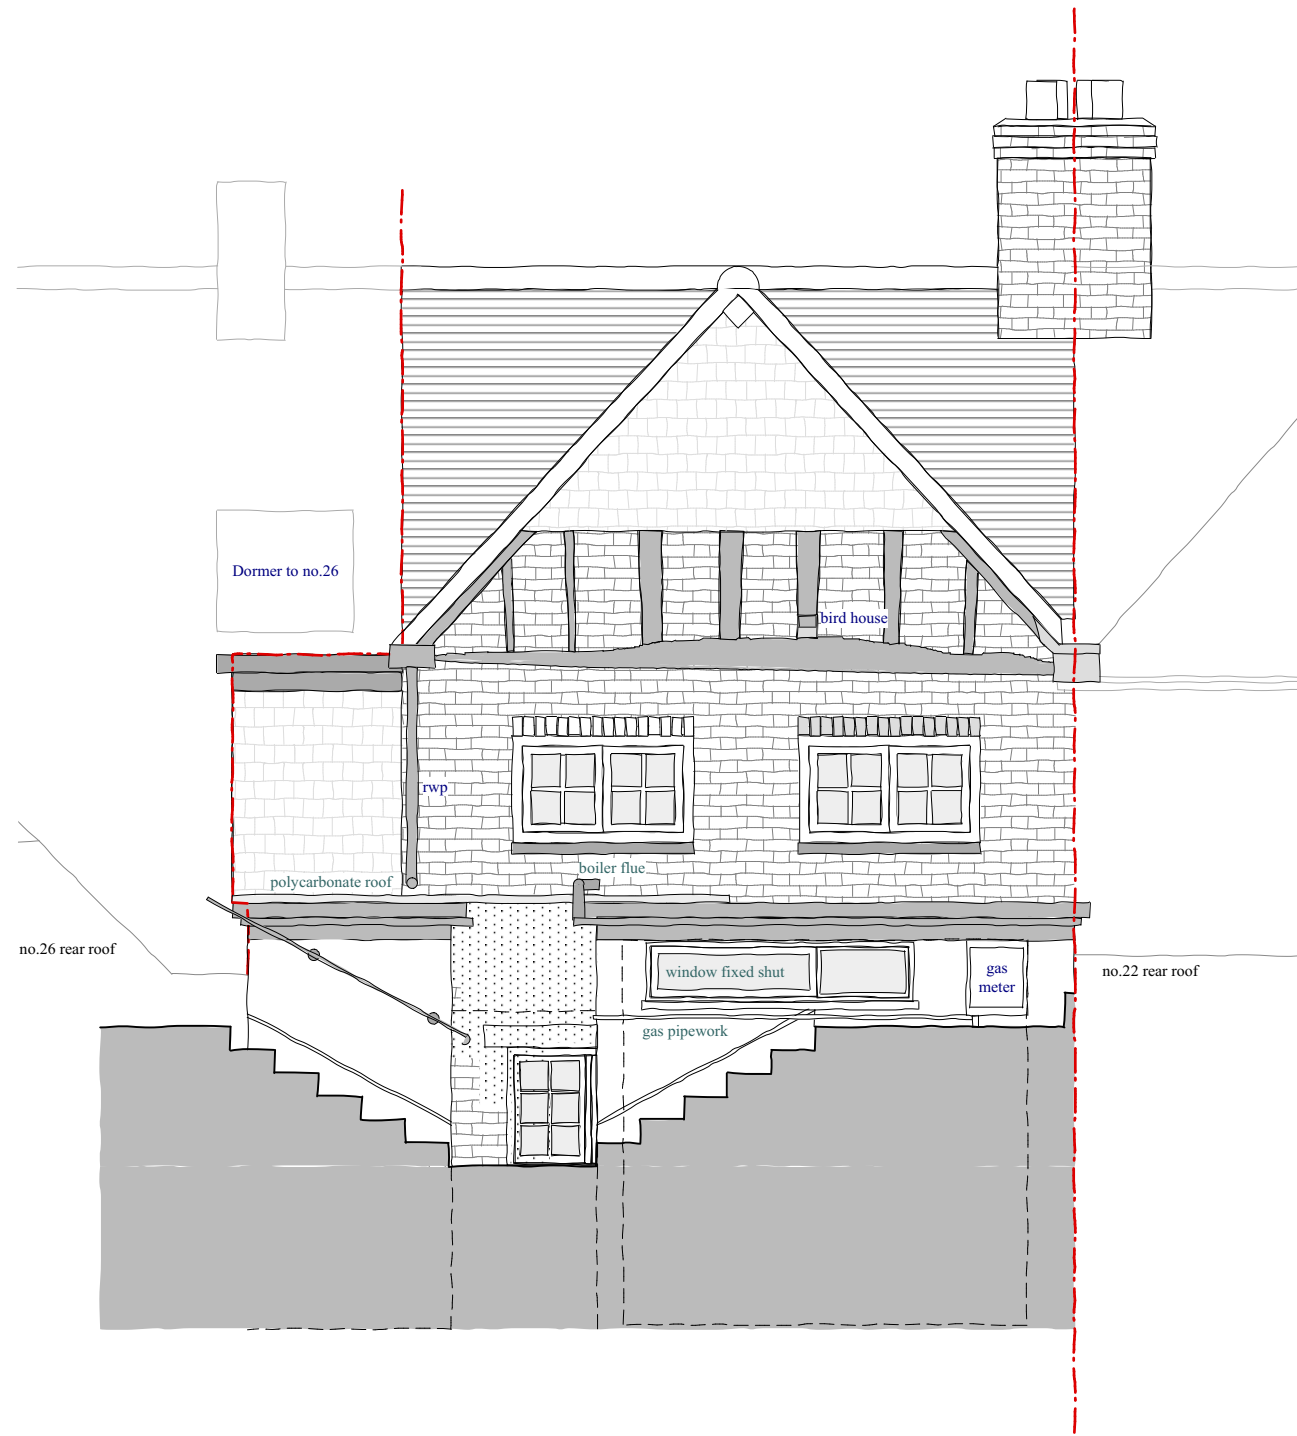


2. REAR (NORTH) ELEVATION

KEY

- Existing construction
- Site boundary
- Indicative Planting
- Construction over
- Clay plain tile
- Mixture of brick and stone infill
- Brick-painted
- Brick-red

NOTES

1. Boundary positions and neighbouring buildings indicative based on OS map information
2. Drawings for planning purposes only-not for construction

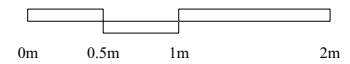

24 Sussex Road, Petersfield
 Dwg. no: 21.110A.-planning issue
 Date: 26/06/2021
 Elevations as existing sheet 1 of 2
 Scale 1:50 at A3