


3. SIDE (WEST) ELEVATION

New timber window and brick infill to old door opening. Window profile to match existing timber windows

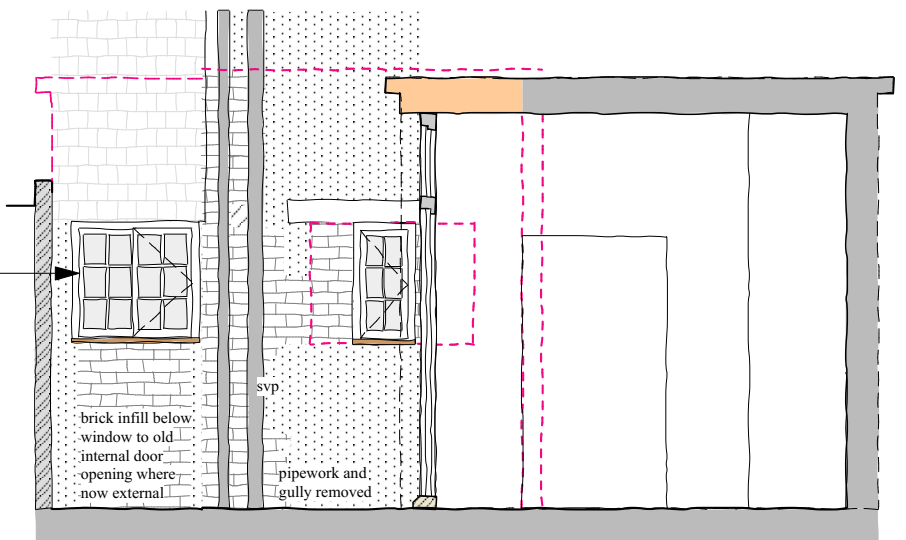


4. PARTIAL REAR (NORTH) ELEVATION OF HOUSE AT LOWER GROUND LEVEL

KEY

- Existing construction
- Site boundary
- Indicative Planting
- Construction over
- Clay plain tile
- Mixture of brick and stone infill
- Brick-painted
- Brick- red
- New construction

NOTES

1. Boundary positions and neighbouring buildings indicative based on OS map information
2. Drawings for planning purposes only-not for construction

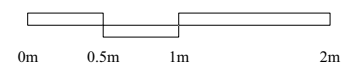

24 Sussex Road, Petersfield
 Dwg. no: 21.411A.-planning issue
 Date: 26/06/2021
 Elevations as proposed sheet 2 of 2
 Scale 1:50 at A3