
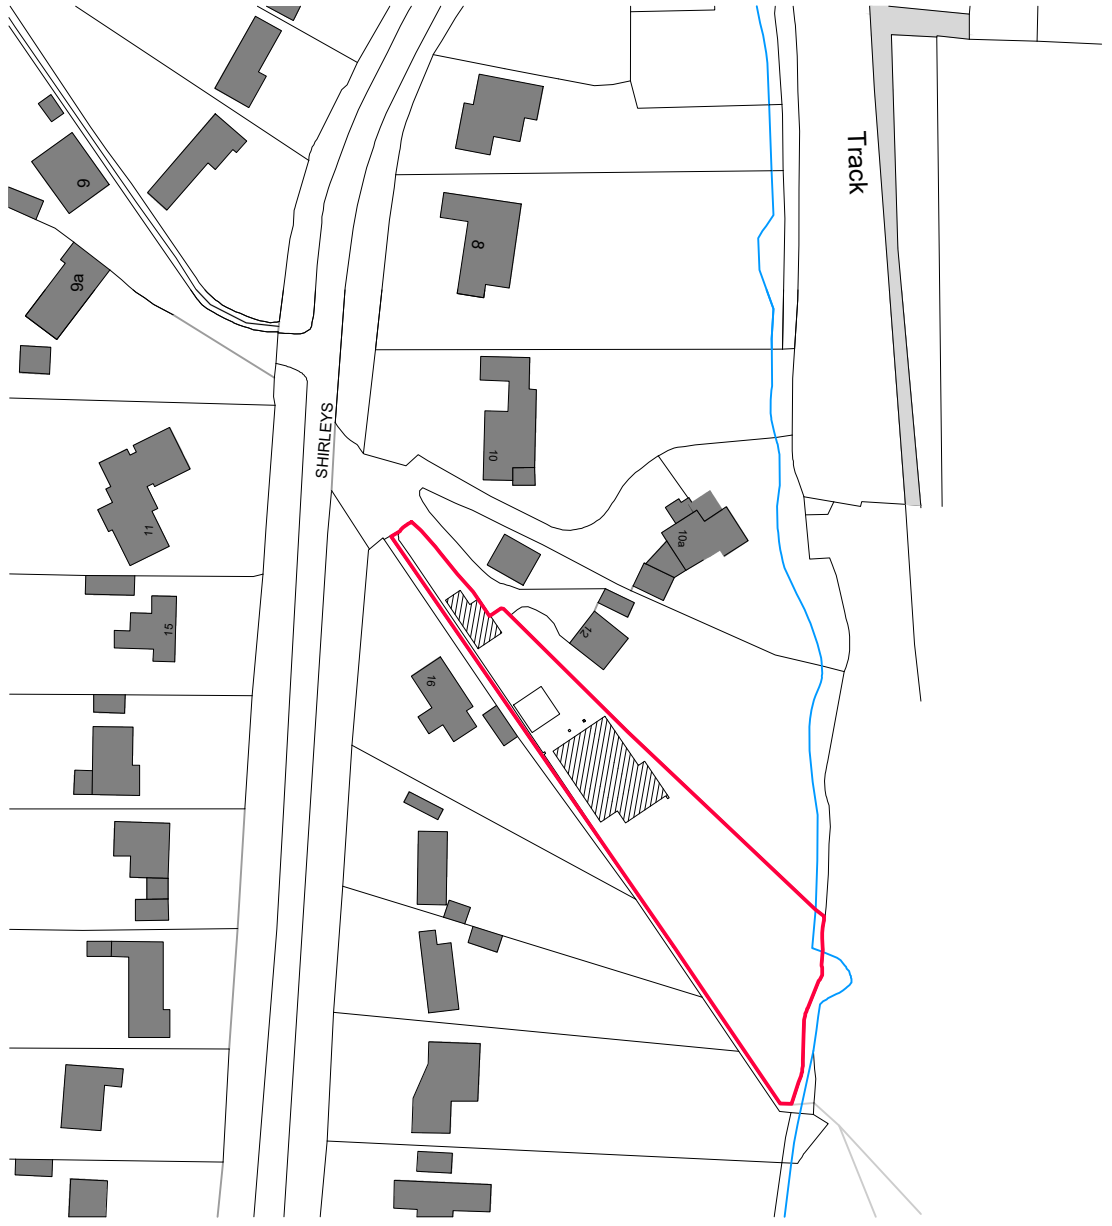


FOR BUILDING REGULATIONS PURPOSES ONLY

NOT FOR CONSTRUCTION

TO BE READ IN CONJUNCTION WITH STRUCTURAL ENGINEER'S DRAWINGS, DETAILS AND SPECIFICATIONS

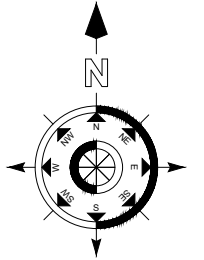

Mapping contents (c) Crown copyright and database rights 2020 Ordnance Survey 100035207

LOCATION PLAN - AS PROPOSED

SCALE @ 1:500 ON AN A3 SHEET



VISUAL SCALE 1:500 @ A3



VISUAL SCALE 1:1250 @ A3



BLOCK PLAN - AS PROPOSED

SCALE @ 1:1250 ON AN A3 SHEET

REV.	DATE	BY	AMENDMENT	CHK.

PLANNING

gould baxter
 2 Lucastes Mews, Paddockhall Road,
 Haywards Heath,
 West Sussex, RH16 1HE
 (01444) 452604
 hb@gouldbaxter.co.uk
 www.gouldbaxter.co.uk

NOTE:
DO NOT SCALE OFF THIS DRAWING UNLESS FOR PLANNING PURPOSES.
CHECK ALL DIMENSIONS ON SITE BEFORE ANY WORK IS COMMENCED.
ALL GOODS MATERIALS AND WORKMANSHIP MUST CONFORM WITH CURRENT BUILDING REGULATIONS, BRITISH STANDARDS AND CODES OF PRACTICE.
COPYRIGHT OF THIS DRAWING IS RETAINED BY GOULD PROPERTY CONSULTANTS LLP (A GOULD BAXTER AND IT MUST NOT BE REPRODUCED WITHOUT WRITTEN CONSENT.

CLIENT:
Mr & Mrs Hickman

PROJECT:
**14 Shirleys
Ditchling
Hassocks
BN6 8UD**

DRAWING:
**Location and Block Plans
- As Proposed**

DATE: 29.06.2021	SCALE AT A3: 1:500/1250	DRAWN BY: RH CHECKED BY: GBA
---------------------	----------------------------	---------------------------------

JOB NO. G457	DRAWING NO. PL.11	REV. -
------------------------	-----------------------------	-----------