


No.14 Markall Close, Cheriton, Alresford, Hampshire, SO24 0QF.

NOTES:
The contractor, sub-contractor or supplier is to check all relevant dimensions, levels, existing structure and materials together with existing service runs prior to commencing the works. ANY DISCREPANCIES ARE TO BE BROUGHT TO THE ATTENTION OF THE ARCHITECTURAL DESIGNER.
© This drawing is copyright and may not be copied, traced, altered or reproduced without the express written permission of the Architectural Designer.

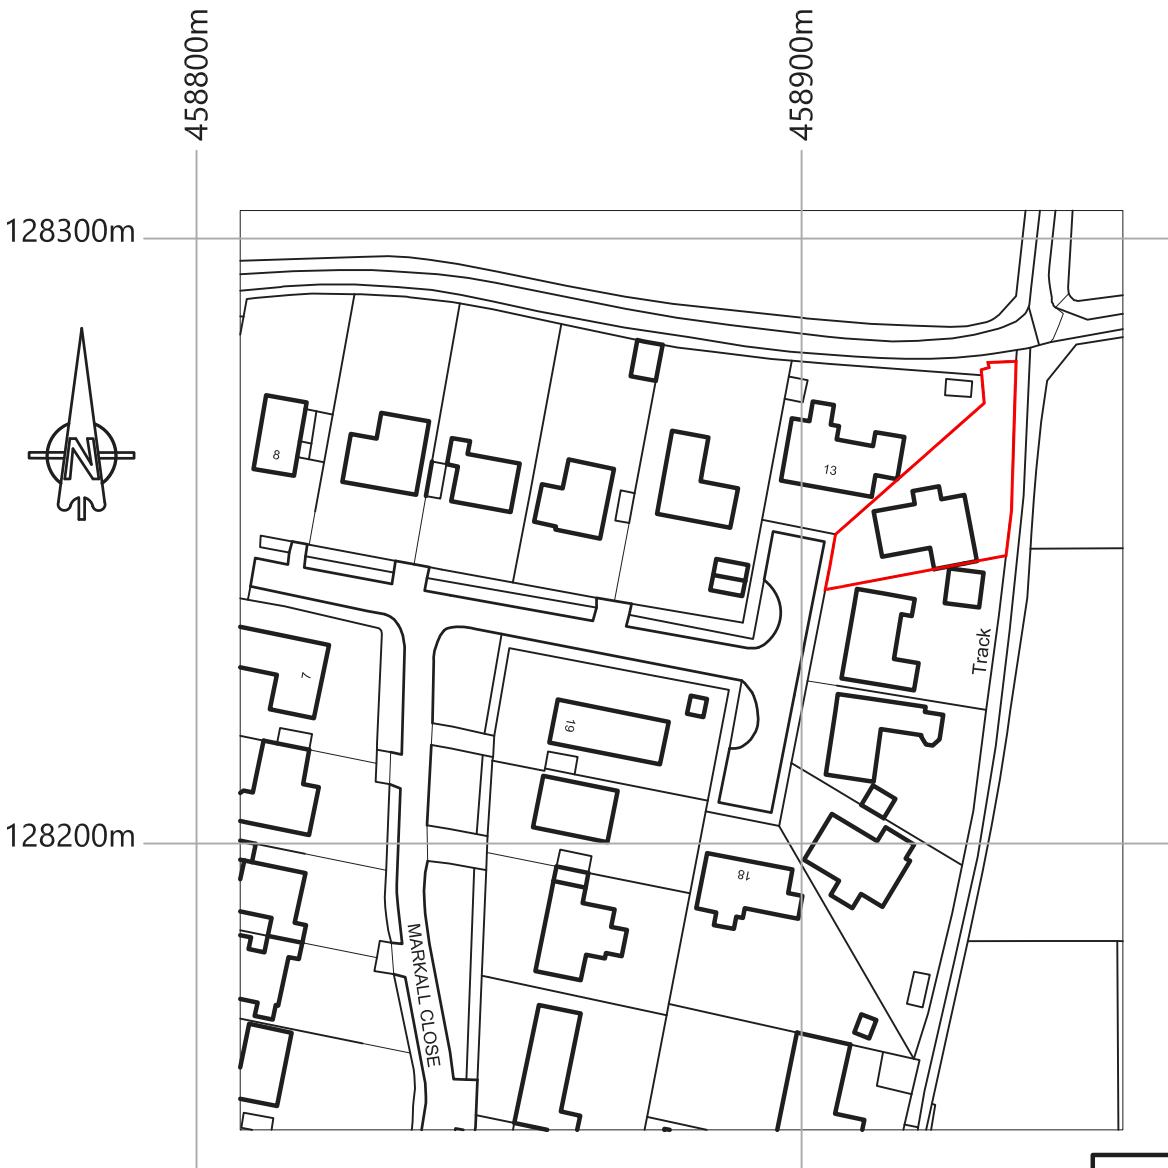

Crown Copyright and database rights 2020 OS Licence no. 100019980

Location Plan 1:1250 @ A4

L.M.D.
DESIGNS Ltd.
ARCHITECTURAL
& INTERIOR DESIGN

4 Foxcombe Close,
Swanmore,
Hampshire, SO32 2UJ.

Tel: 07876 712622
Email: Lmdarchitecture@aol.com

Job Title
**Proposed Outbuilding at No.14
Markall Close, Cheriton, Hampshire.**

Client
Mr. J. Pickett

Drawing Title
**Planning
Location Plan
Existing**

CAD REF: 221898-14-Markall-Close.dwg Scale 1:1250

Drawn SLV Amended Checked Date Jul '21

Job No. **221898** Drg. No. **100** Rev.

