


No.14 Markall Close, Cheriton, Alresford, Hampshire, SO24 0QF.

NOTES:
 The contractor, sub-contractor or supplier is to check all relevant dimensions together with existing structure and materials together with existing levels.
ANY DISCREPANCIES ARE TO BE BROUGHT TO THE ATTENTION OF THE ARCHITECTURAL DESIGNER.
 © This drawing is copyright and may not be copied, reproduced or used in any way without the written permission of the Architectural Designer.




Existing Site Block Plan 1:500 @ A3

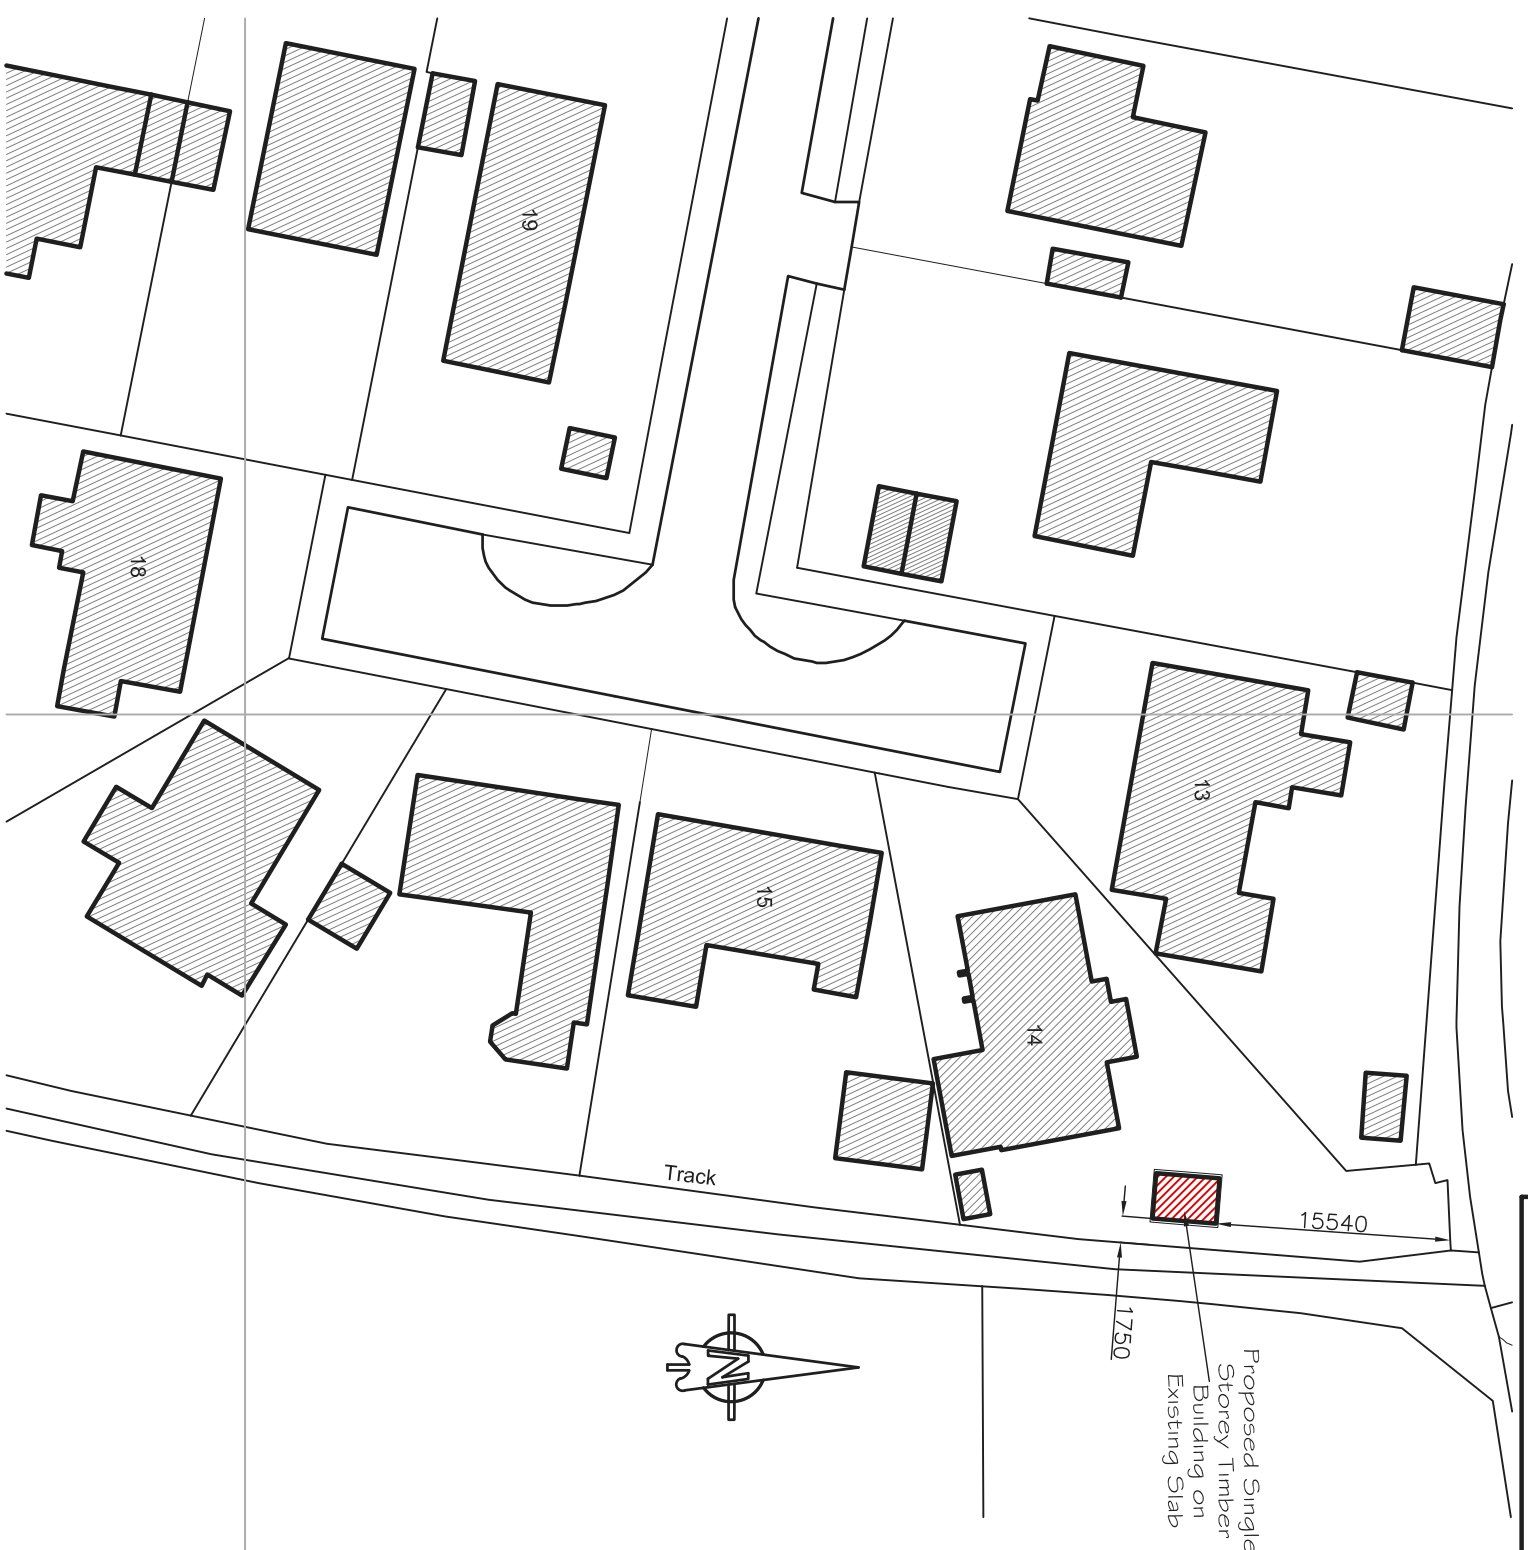

Proposed Site Block Plan 1:500 @ A3

Metres

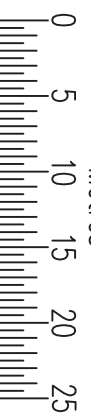

Scale 1:500

L.M.D.
 DESIGNS Ltd.
 ARCHITECTURAL
 & INTERIOR DESIGN

4 Foxcombe Close,
 Swanmore,
 Hampshire, SO32 2UJ.
 Tel: 07876 712622
 Email: Lmdarchitecture@aol.com

Job Title
Proposed Outbuilding at No.14 Markall Close, Cheriton, Hampshire.
 Client
Mr. J. Pickett

Drawing Title
Planning Site Block Plans Existing & Proposed

CAD Ref: 221898-14-Markall-Close.dwg Scale: 1:100
 Drawn: SLV Amended: Checked: Date: Jul '21
 Job No. **221898** Dwg. No. **101** Rev.