



All dimensions to be checked on site by contractor prior to preparation of shop drawings and commencement of work on site.  
Do not scale from the drawing.  
This drawing and the copyrights and patent therein are the property of Apex Architecture and may not be used or reproduced without consent.  
This drawing is to be read in conjunction with all relevant consultant's drawings/documents and any discrepancies/overruns are to be notified to Apex Architecture before the affected work commences.

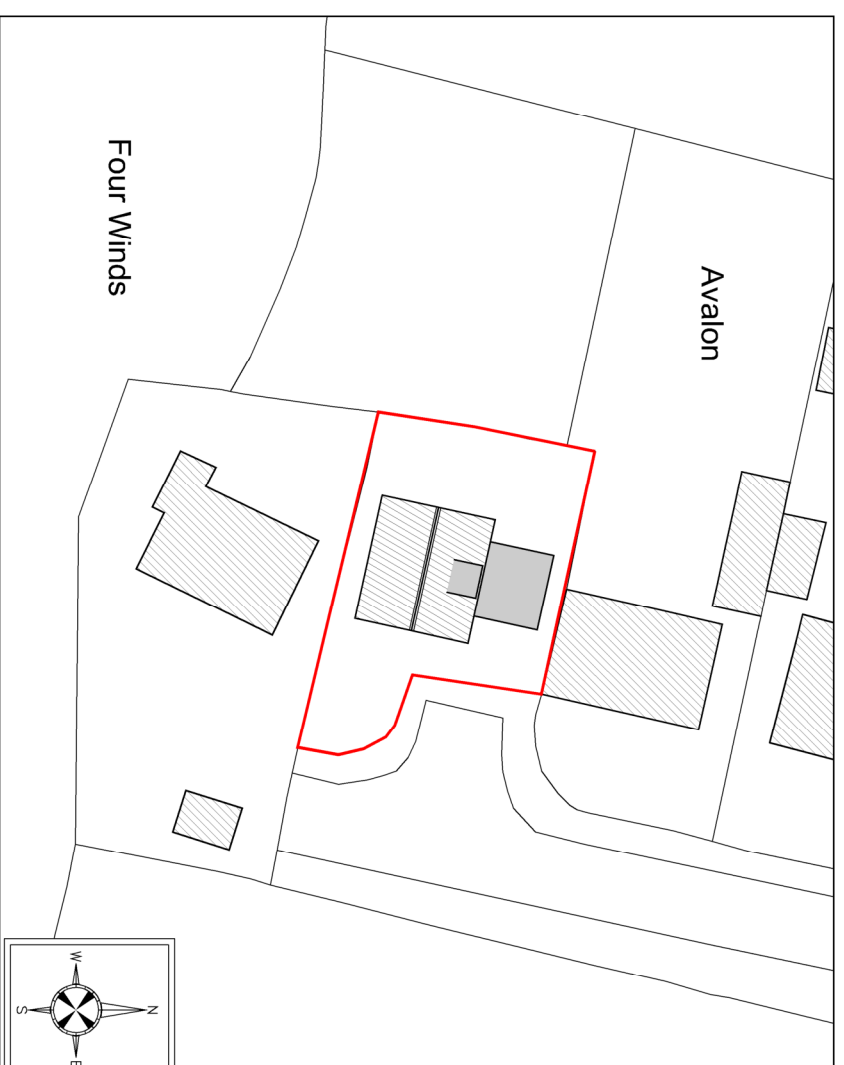

**EXISTING BLOCK PLAN**  
SCALE 1:500

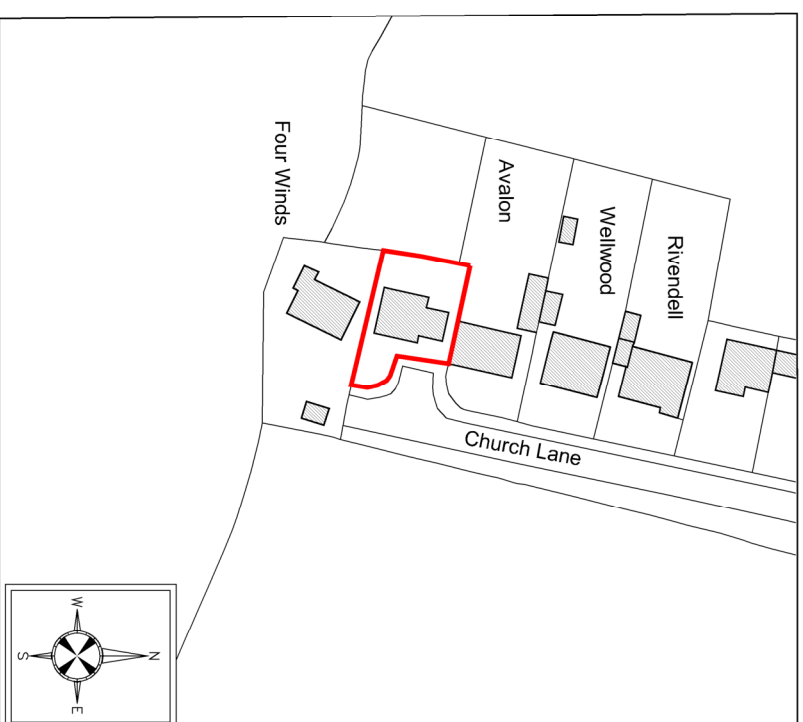

**LOCATION PLAN**  
SCALE 1:1250



**PROPOSED BLOCK PLAN**  
SCALE 1:500



Oak House, Aylburton, Gloucestershire, GL15 6ST 01594 516161  
Wynstone Business Park, Monmouth, NP25 3SR 01600 800101

Client  
Mr H Meek

Project  
Riverside, Church lane,  
Avington. GL15 6BH

Title  
Site Location and Block Plan

Job No.	Drawing No.	Revision
AA613rs	102	
Scale	Issue	Date
1:1250 & 1:500 @ A3	Planning	JUNE 2021

www.apexarchitectureid.com enquire@apexarchitectureid.com