


**KEY:**

- - - - - Planning Application Boundary
- - - - - Site Ownership Boundary

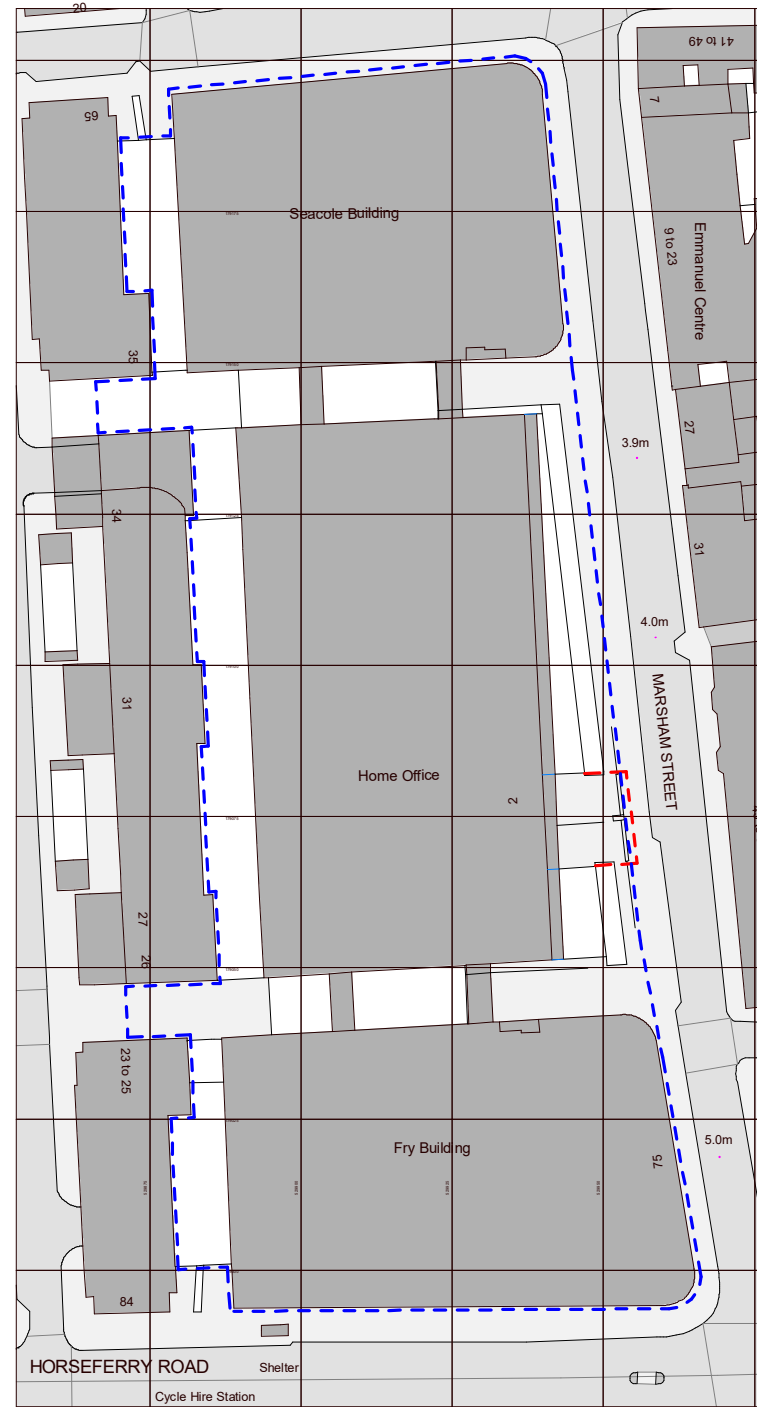

Ordnance Survey, (c) Crown Copyright 2021. All rights reserved. Licence number 100022432

Revision	Planning Submission	Amendment	Date
C1	SMN	MB	13.05.21
58324	APR 21	As indicated @ A3	
WCB Number	Date Created	Scale of A1	

**McBains**

McBains Ltd  
5th Fl, 26 Finsbury Square London EC2A 1DS  
+44 (0)20 7786 7900 mcbains.co.uk

Client  
BOUYGUES E&S FM LTD

Project  
RECEPTION RECONFIGURATION  
ZMS

Drawing Title  
LOCATION PLAN  
OSmap

**ARCHITECTURE**

Project	Originator	Zone	Level	Type	Discipline	Number	Subsidiary	Revision
PEEL	MCB	XX	XX	DR	A	0321	D5	P1

BIM Transmittal Disclaimer  
McBains Ltd makes no express or implied warranties with respect to the character, function, or capabilities of the data (inclusive of 3rd party data incorporated within), or the suitability of the data for any particular purpose beyond those originally intended by McBains Ltd. please refer to our standard terms and conditions for further details.

