


1 Existing External Elevation
NTS

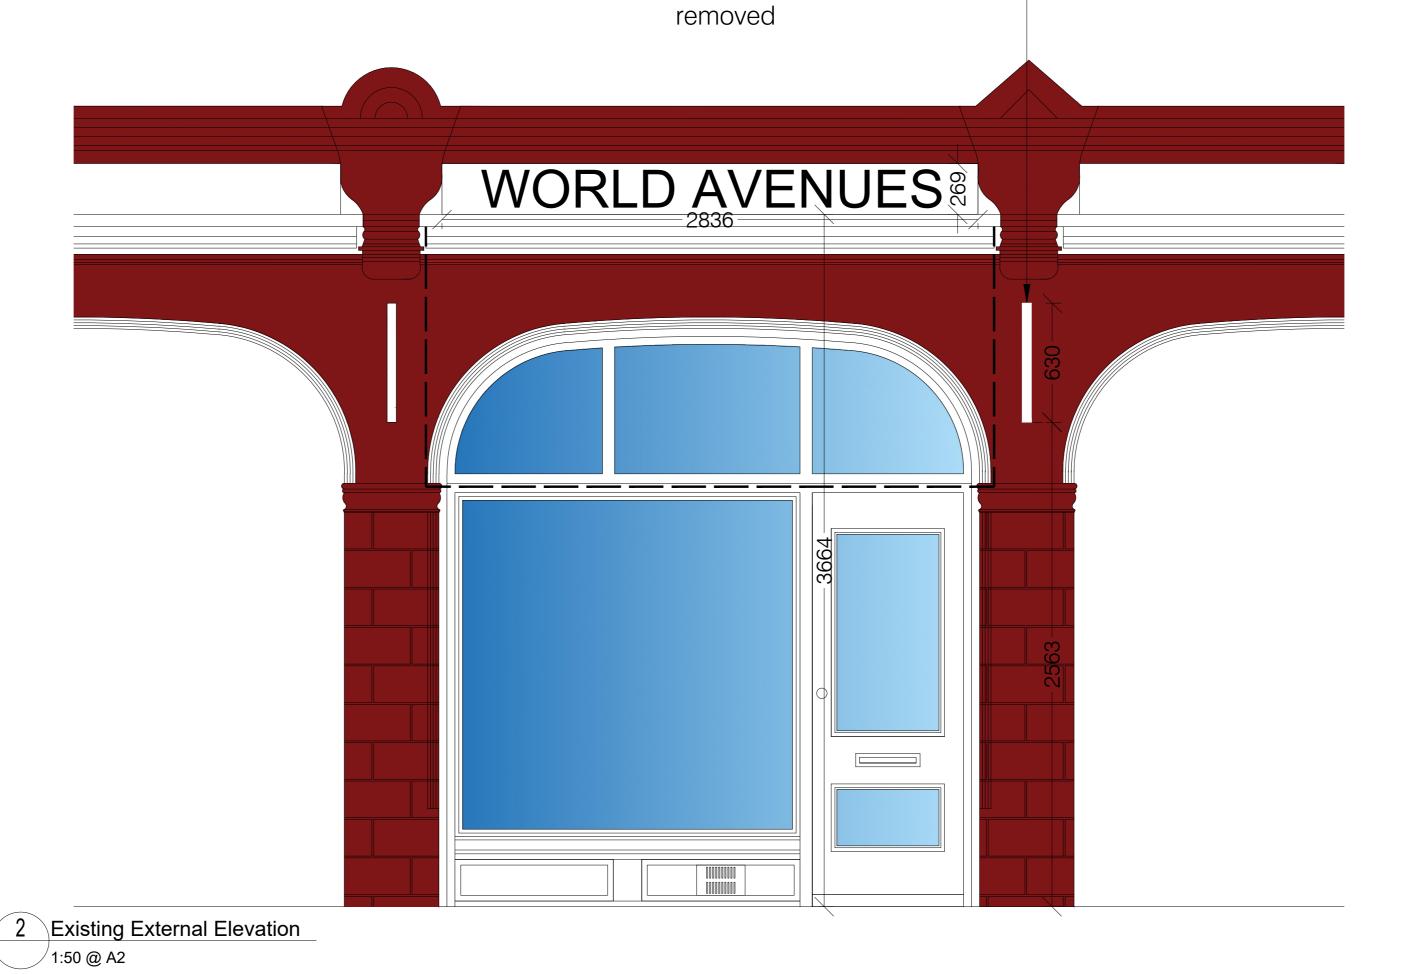

2 Existing Projecting Signage NTS



Existing Neighbour's

Projection Signage to be

PLANNING ISSUE

B.A.Designs

CLIENT
Ta' Turu Store

PROJECT
Crawford Street

DRAWING
General Arrangement
Existing External Elevation
SCALE @ A2 | DRAWN | CHECKED |
1:50 | BA |
CREATION DATE | REVISION |
JULY 2021 |
DARNTONB3 DRAWING NO.
10010 - BAD - 001 - 00 - DR - A -41 01

PROJECT NO -COMPANY- ZONE - LEVEL - TYPE - ROLE - NUMBER

© COPYRIGHT: ALL RIGHTS RESERVED.

THIS DRAWING MUST BE READ IN CONJUNCTION WITH ALL OTHER RELEVANT DRAWINGS AND INFORMATION.

DO NOT SCALE OFF DRAWINGS USE DISPLAYED DIMENSIONS ONLY.

THE DRAWING OR INFORMATION MUST NOT BE USED FOR CONSTRUCTION UNLESS EXPRESSLY ISSUED FOR CONSTRUCTION.

ANY DISCREPANCIES MUST BE REPORTED TO THE ARCHITECT IMMEDIATELY.

0 1 2 3 4 1:50 L I I I