


REVISIONS		
Date	Description	By

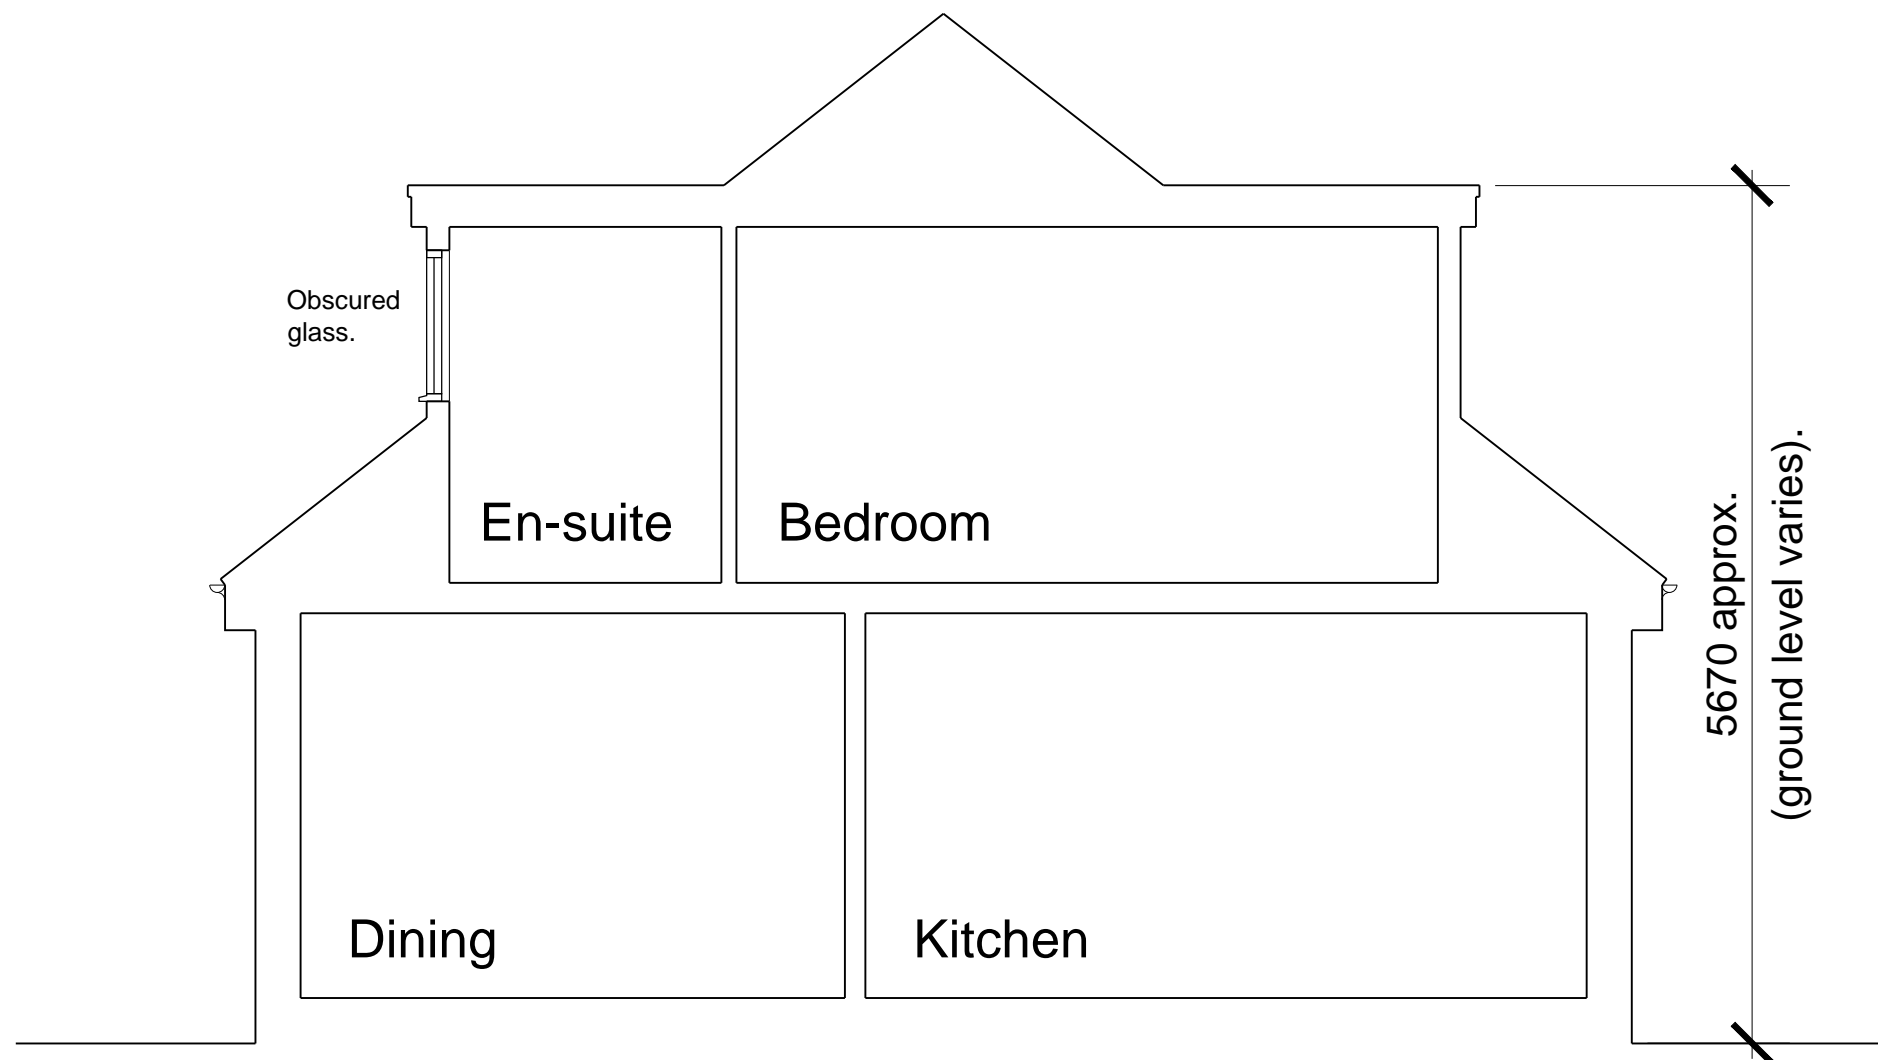

Section A-A

Scale 1:50



Seatswood Architects Ltd.
from concept to completion

Seatswood, Seaton Road, Hornsea, East Yorkshire HU18 1BS
T: 01964 534642 M: 07713591453 E: colinamberton@outlook.com

Client

Mr & Mrs Jackman

Job Title

Proposed Alterations and Extension
278, Hull Bridge Road,
Tickton, East Yorkshire
HU17 9RT

Scale @ AS	Date	Drawn by	Checked
1:50	27.07.21	CDE	-

Dwg. title

Section A-A
As Proposed

PLANNING

Job No.	Dept.	Drawing No.	Rev.
HJ/2105	A	01 003	P01