
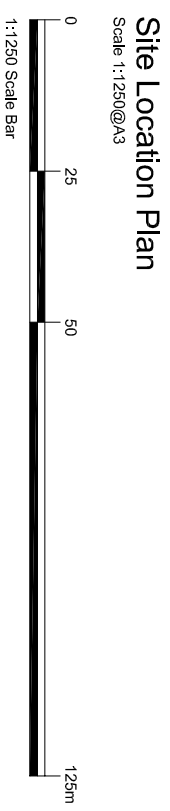
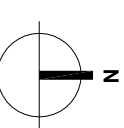


NOTES:

- THIS DRAWING HAS BEEN PRODUCED FOR PLANNING PURPOSES.
- ANY DISCREPANCIES, ERRORS OR OMISSIONS ARE TO BE REPORTED TO THE AGENT IMMEDIATELY.
- DRAWINGS INDICATE GENERAL ARRANGEMENT OF THE WORK AND SHOULD NOT BE CONSIDERED AS CONTRACTUAL / WORKING / SHOP DRAWING IN ANY SUCH WAY.
- ALL MATERIALS, EQUIPMENTS AND WORKMANSHIP ARE TO COMPLY WITH THE RELEVANT BUILDING REGULATIONS AND CODES OF PRACTICE AND APPROPRIATE MANUFACTURERS RECOMMENDATIONS FOR SPECIALIST WORKS. SEE SUPPLEMENTARY DRAWINGS WHERE SUBMITTED.
- THIS DRAWING TO BE READ IN CONJUNCTION WITH ALL OTHER DRAWINGS & DOCUMENTS SUBMITTED WITH THE APPLICATION.

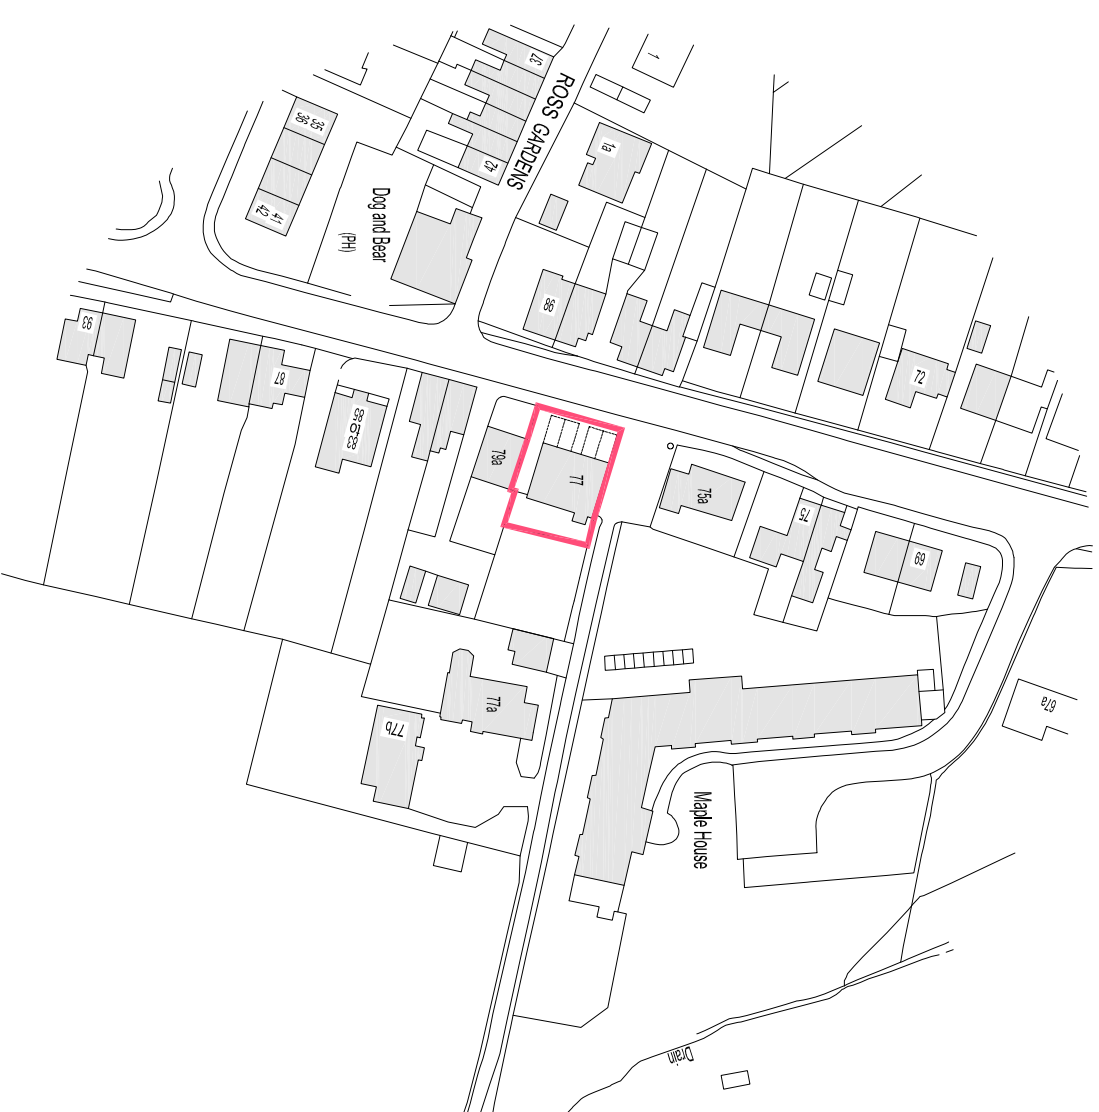

DO NOT SCALE FROM THIS DRAWING. THE CONTRACTOR SHALL CHECK AND VERIFY ALL DIMENSIONS ON SITE AND REPORT DISCREPANCIES IN WRITING TO LS ARCHITECTURE MILLIMETERS UNLESS OTHERWISE STATED. DRAWING STATUS AS INDICATED BELOW.

© COPYRIGHT. THE COPYRIGHT IN THE DRAWING IS VESTED IN LS ARCHITECTURE AND NO PART OF THIS DRAWING OR OF ANY KIND HAS BEEN, OR IS, GRANTED TO ANY THIRD PARTY WHETHER BY PROVISION OF COPIES OR ORIGINALS OR OTHERWISE UNLESS AGREED IN WRITING.

Rev.	Description	Date	Chkd.
------	-------------	------	-------

Client:
Mr G Sangha

Project:
Proposed conversion of existing shop / apartment into four flats

Address:
77 Rough Common Road
Rough Common
Kent
CT2 9DA

Drawing Title:
Site Location Plan

Drawn By :
Date : March 2020
Scale: 1:1250@A3

LS Architecture
Email: LS.Architects@ylnoo.co.uk
Drawing No: 19346 / 01
Rev: