



NOTES:
 - THIS DRAWING HAS BEEN PRODUCED FOR PLANNING PURPOSES.
 - ANY DISCREPANCIES, ERRORS OR OMISSIONS ARE TO BE REPORTED TO THE AGENT IMMEDIATELY.
 - DRAWINGS INDICATE GENERAL ARRANGEMENT OF THE WORK AND SHOULD NOT BE TAKEN AS CONSTRUCTION / WORKING / SHOP DRAWING IN ANY SUCH WAY.
 - ALL MATERIALS, EQUIPMENTS AND WORKMANSHIP ARE TO COMPLY WITH THE RELEVANT BUILDING REGULATIONS RECOMMENDATIONS FOR SPECIALIST WORKS. SEE SUPPLEMENTARY DRAWINGS WHERE SUBMITTED.
 - THIS DRAWING TO BE READ IN CONJUNCTION WITH ALL OTHER DRAWINGS & DOCUMENTS SUBMITTED WITH THE APPLICATION.

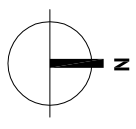

Proposed Site Block Plan
 Scale 1:200@A3

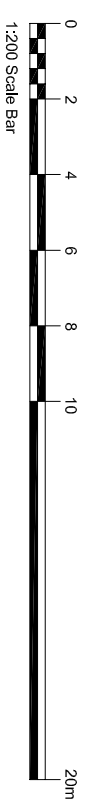

Rev.	Description	Date	Chkd.

Client:
 Mr G Sangha

Project:
 Proposed conversion of existing shop / apartment into four flats

Address:
 77 Rough Common Road
 Rough Common
 Kent
 CT2 9DA

Drawing Title:
 Proposed Site Block Plan

Drawn By :
 Date : March 2020
 Scale: 1:200@A3

LS Architecture
 Email: LS.Architects@yaho.co.uk
 Drawing No: 19346 / 02
 Rev:

DO NOT SCALE FROM THIS DRAWING. THE CONTRACTOR SHALL CHECK AND VERIFY ALL DIMENSIONS ON SITE AND REPORT DISCREPANCIES IN WRITING TO LS ARCHITECTURE MILLIMETERS UNLESS OTHERWISE STATED. DRAWING STATUS AS INDICATED BELOW.
 © COPYRIGHT. THE COPYRIGHT IN THE DRAWING IS VESTED IN LS ARCHITECTURE AND NO PART OF THIS DRAWING OR OF ANY KIND HAS BEEN, OR IS, GRANTED TO ANY THIRD PARTY WHETHER BY PROVISION OF COPIES OR OTHERWISE OR OTHERWISE UNLESS AGREED IN WRITING.