




front - south west

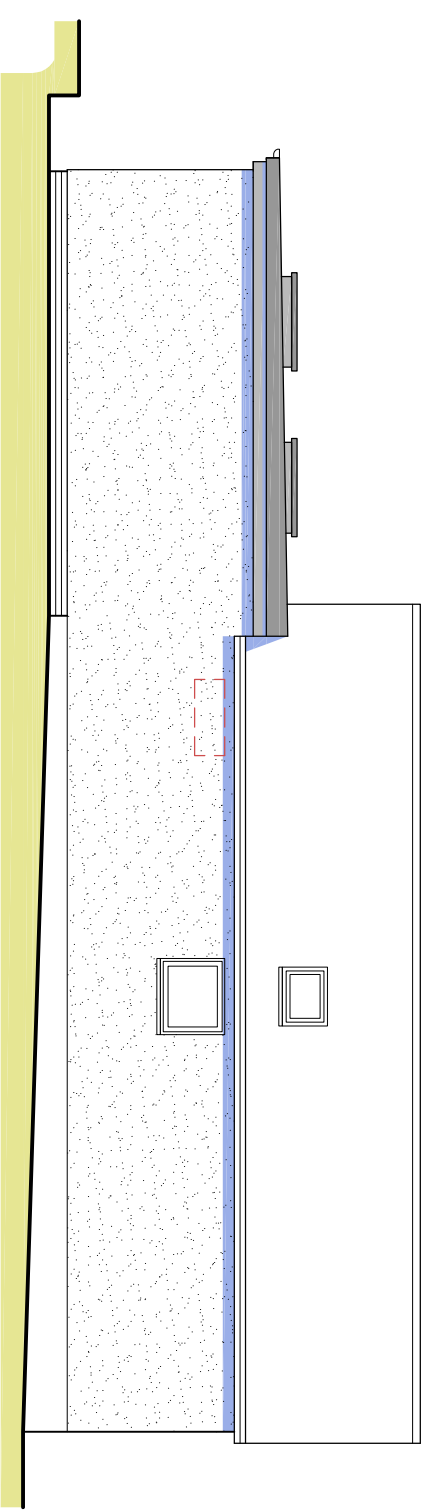

side - north west

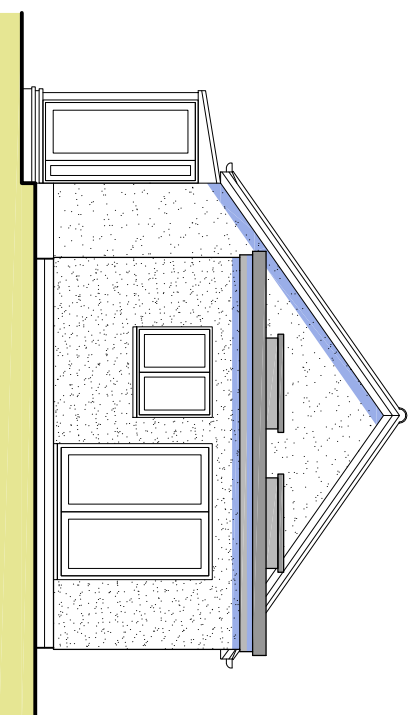

rear - north east

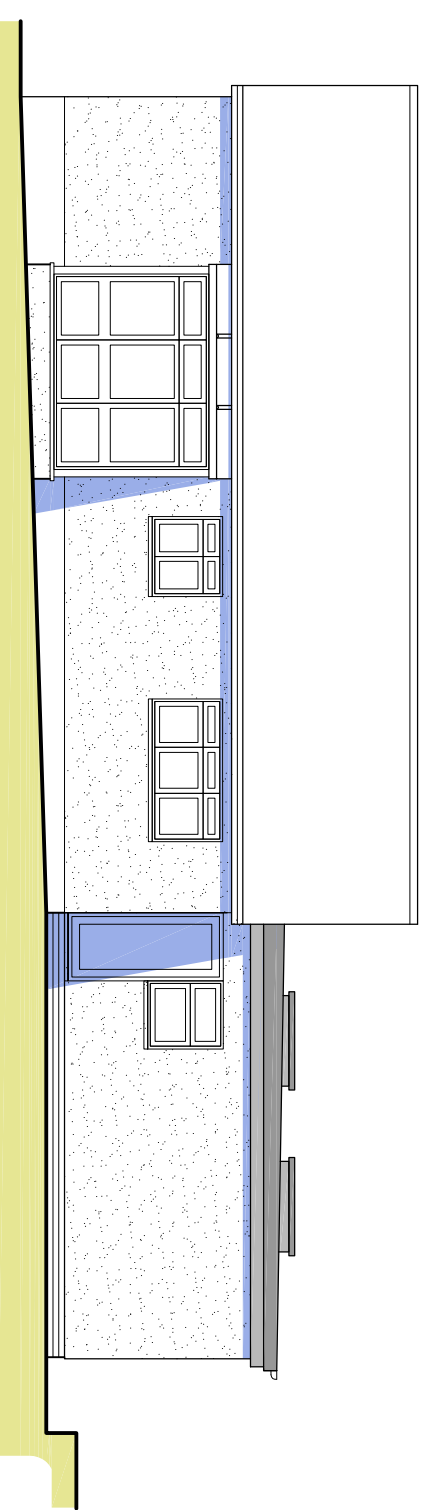

side - south east



**Blackrock Architecture Ltd**

**Architectural & Planning Consultants**

Unit 42 Canterbury Innovation Centre Canterbury Kent CT2 7FG

T: 01227 281743 M: 07771 616348 E: info@blackrock-architecture.co.uk

Project 33 Albion Lane, Herne Bay

Drawing Title Existing elevations



Client Mr Smith Scale 1:100 @ A3 Drawing No. 1708/03 C