




front - south west

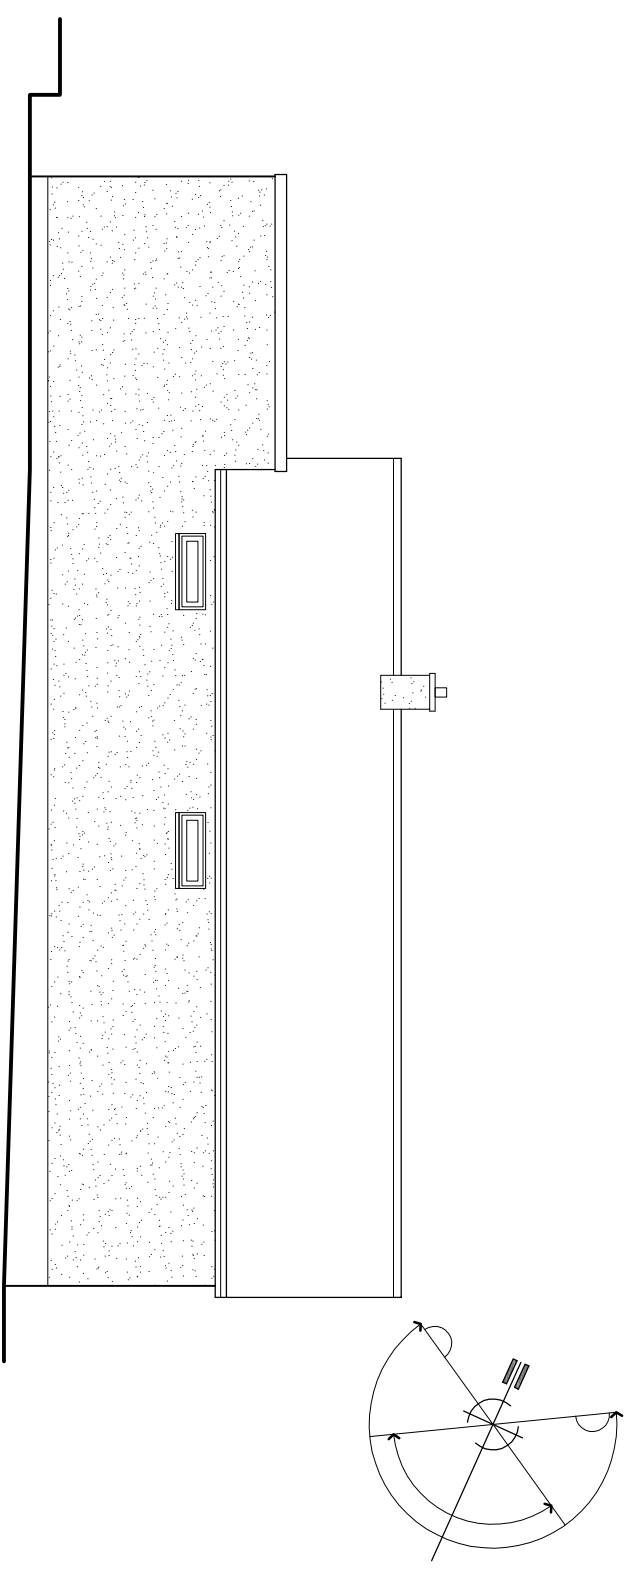

side - north west

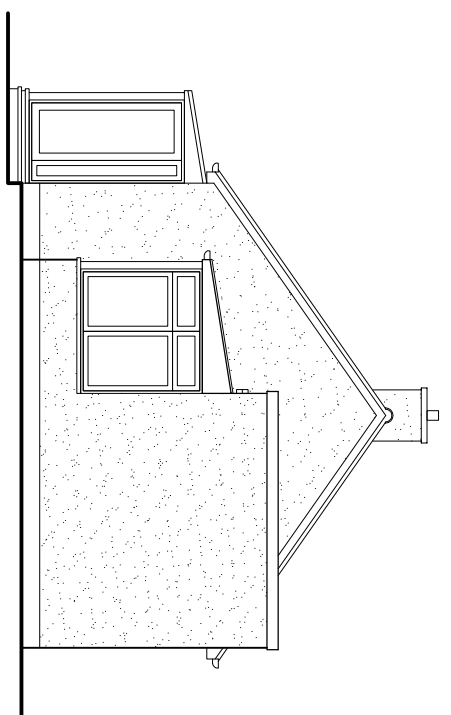

rear - north east

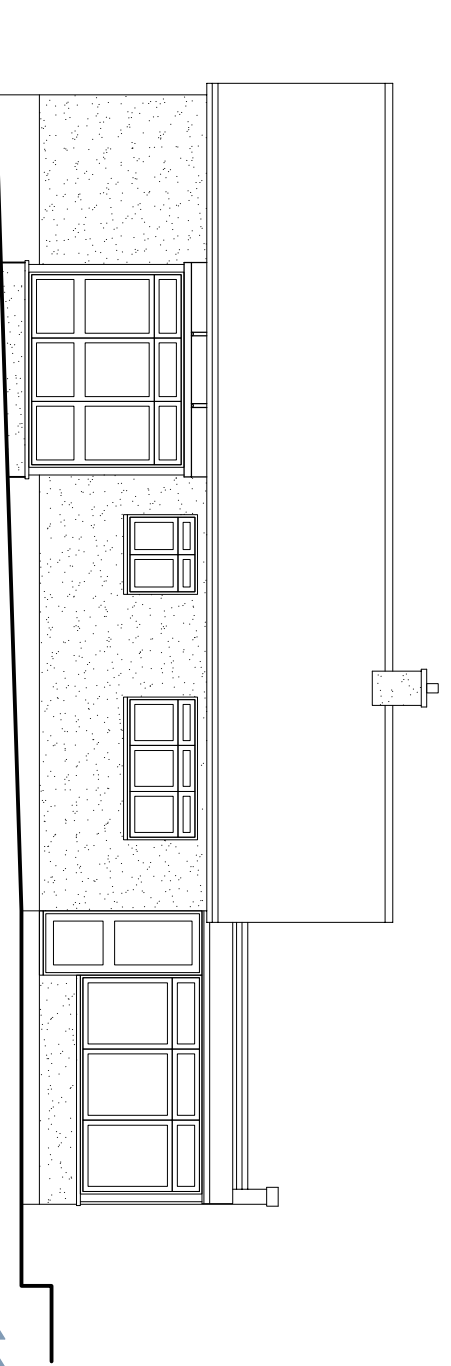

side - south east



**Blackrock Architecture Ltd**

**Architectural & Planning Consultants**

Unit 42 Canterbury Innovation Centre Canterbury Kent CT2 7FG

T: 01227 281743 M: 07771 616348 E: info@blackrock-architecture.co.uk

Project **33 Albion Lane, Herne Bay**

Drawing Title **Existing elevations**



Client **Mr Smith** Scale **1:100 @ A3** Drawing No. **1708/03 A**