


PROPOSED GROUND FLOOR PLAN

1:100 @ A3

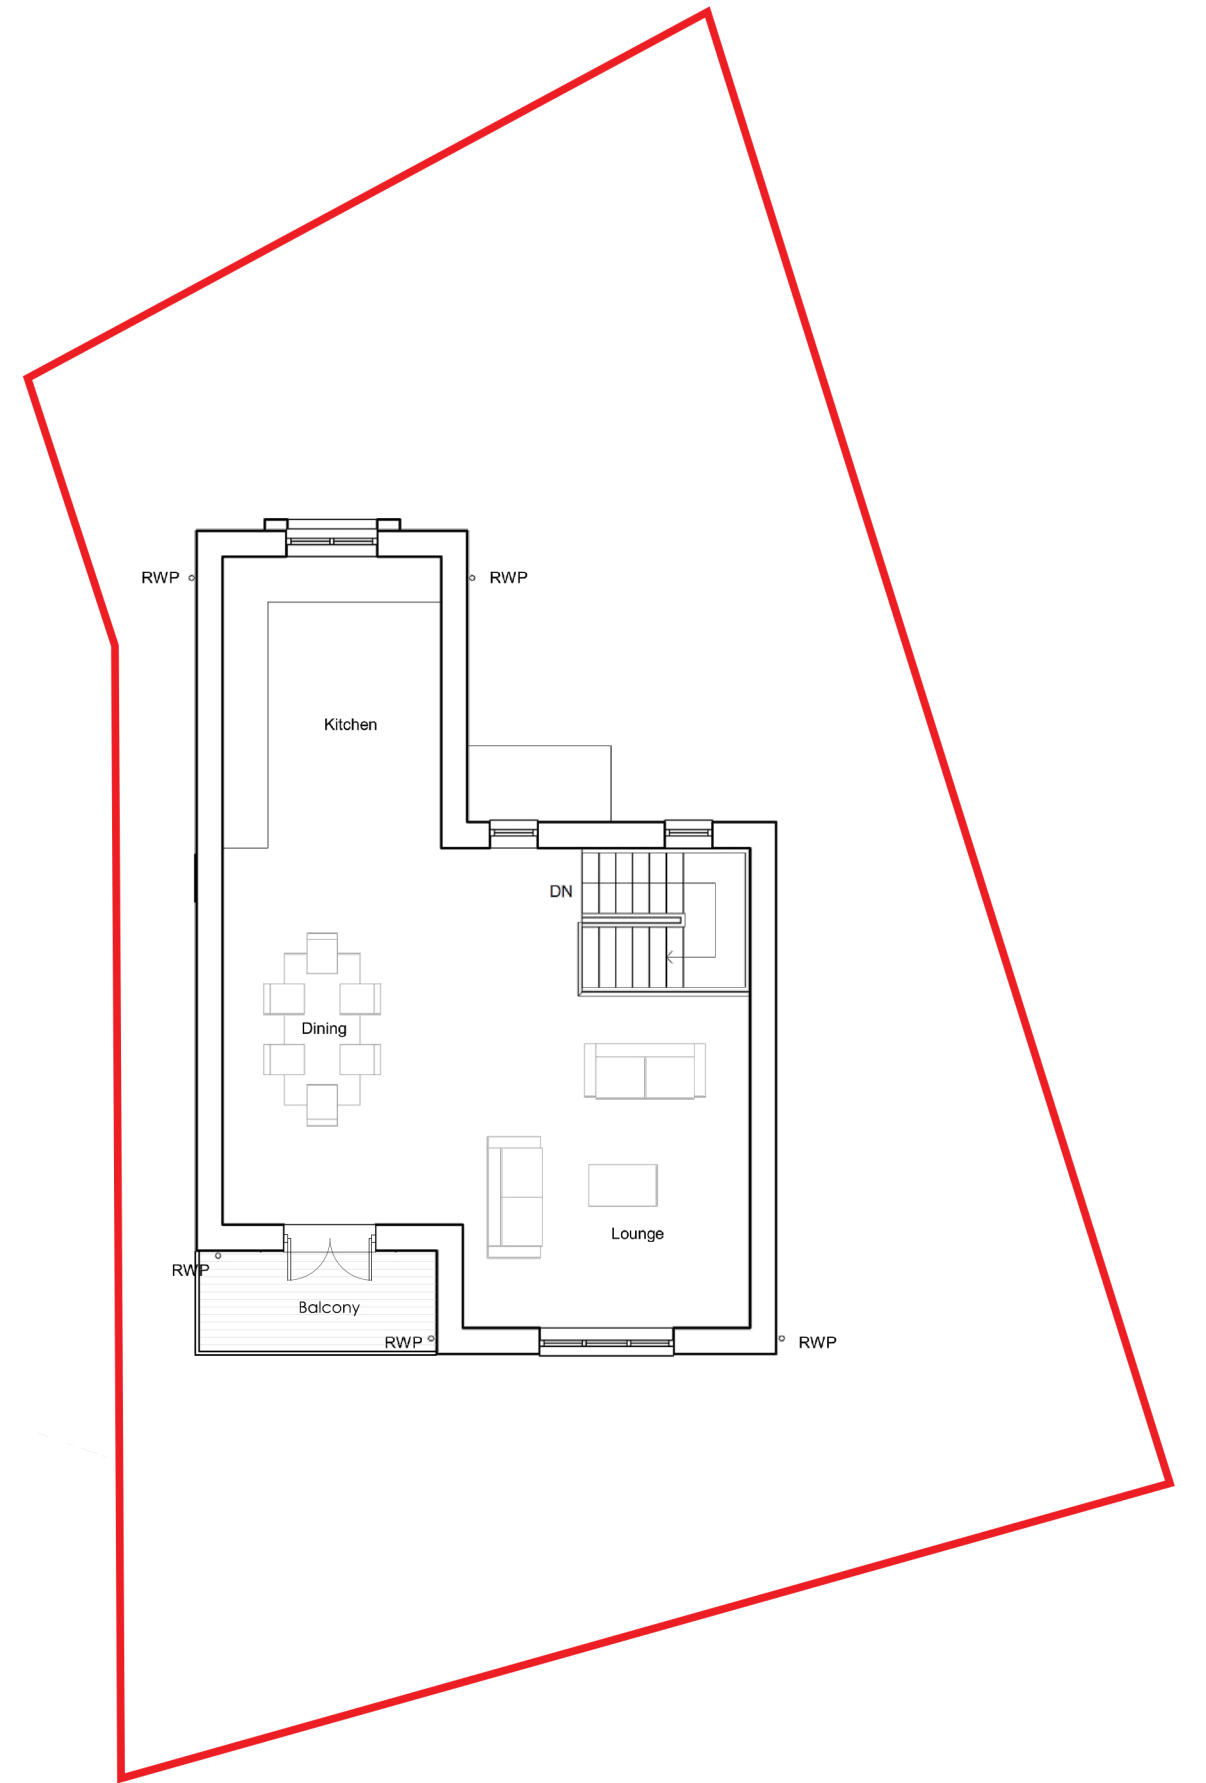

PROPOSED FIRST FLOOR PLAN

1:100 @ A3

Note:

These plans are illustrative only & issued without warranty of any kind either expressed or implied. Any person(s) or organization(s) making use of or relying upon this data, is responsible for confirming its accuracy and completeness. Thomas Cox is not Responsible for edited or reproduced versions of this in digital and or hard copy data format.

