



SITE LOCATION

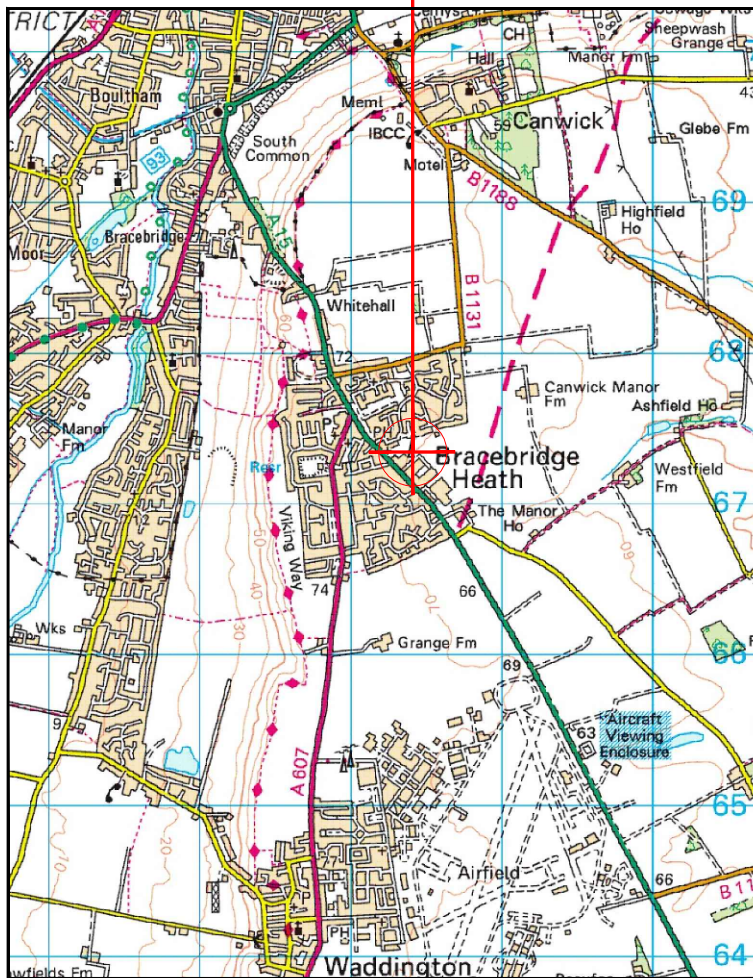

Reproduced by permission of Ordnance Survey on behalf of the Controller of Her Majesty's Stationery Office All rights reserved. © Crown Copyright licence no. 100022432

SITE AREA PLAN


Scale 1:50,000

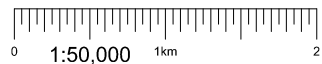

SITE PHOTOGRAPH




SITE LOCATION

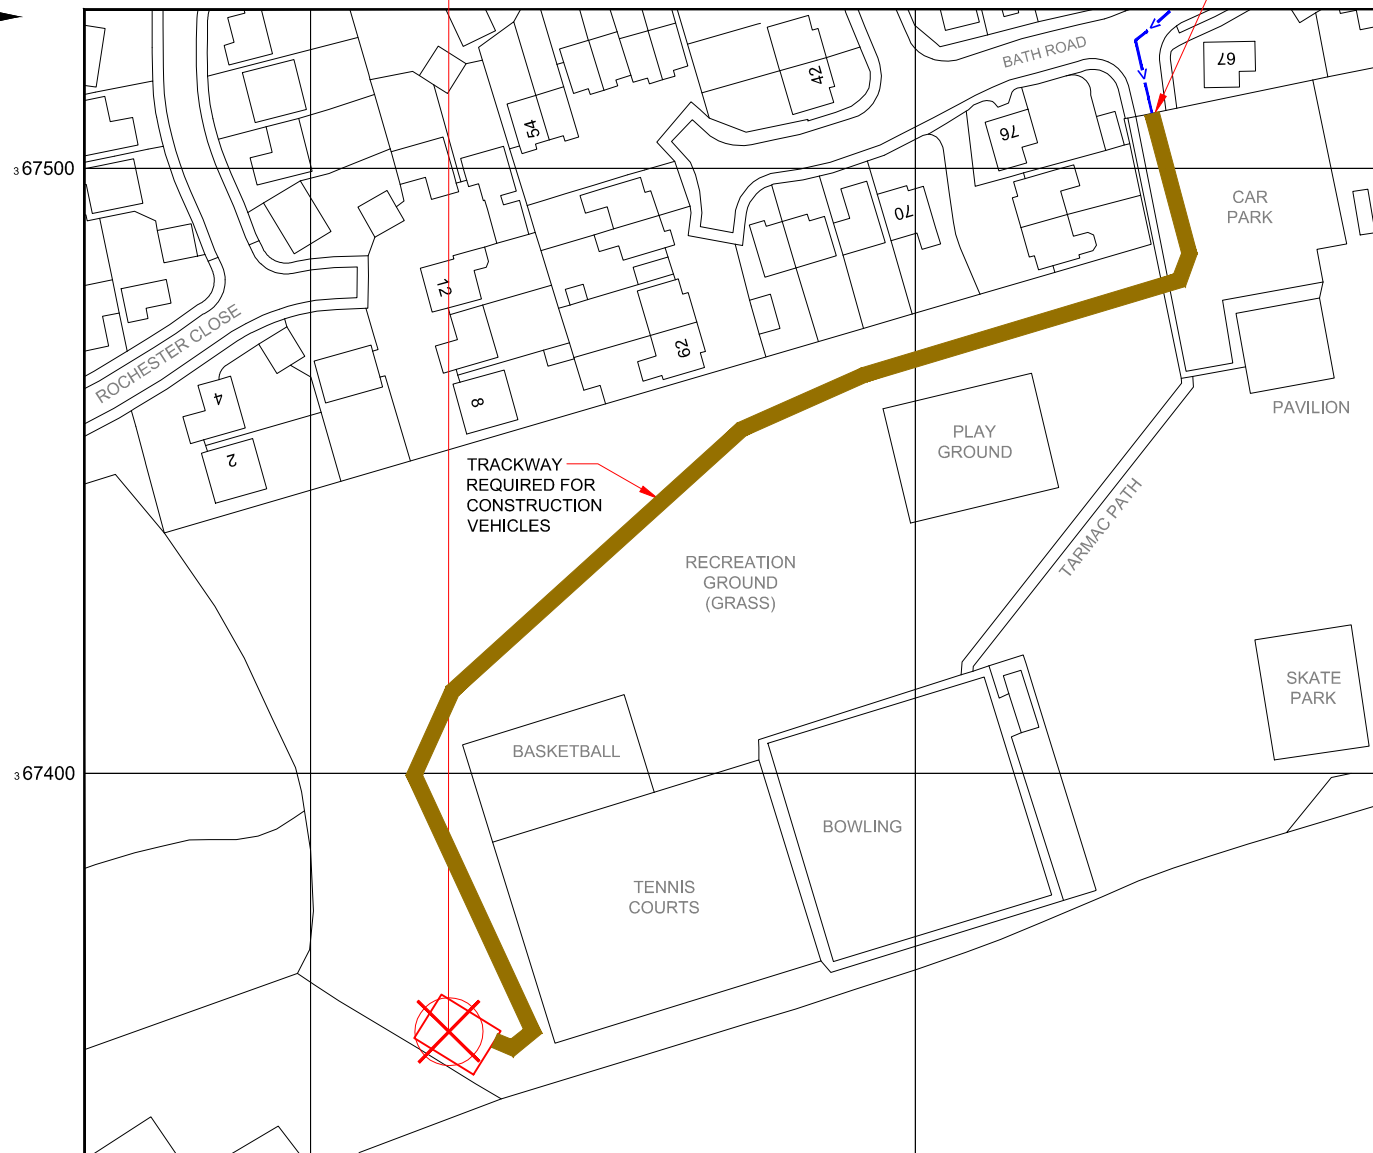

Reproduced by permission of Ordnance Survey on behalf of the Controller of Her Majesty's Stationery Office. All rights reserved. © Crown Copyright licence no. 100022432

SITE LOCATION PLAN

Scale 1:1250

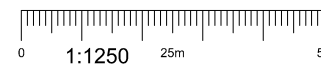

NGR E: 498427 N: 367357




GOOGLE MAPS QR CODE

GOOGLE MAP - [Hyperlink to map of the site](#)

GOOGLE STREETVIEW - [Hyperlink to streetview of the site](#)

NOTES:

- ALL DIMENSIONS IN MM UNLESS OTHERWISE NOTED.
- From centre of Lincoln head South on the A15. After approx 3.5km turn left onto B1131. Take the second right onto Lichfield Road, then second left onto Canterbury Road. At end of the road turn right onto Bath Road. Entrance to car park is on the left hand side.

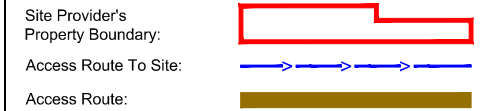

Master: M002	MBNL / EE / H3G	Project: NTQ	Purpose of Issue: Planning	Issue: B
Date: 14/07/20	Revision / Upgrade Description: Dish layout amended			
Drawn: A. FANNING				
Checked: P. CONVERY				
Approved: P. CONVERY				
Master: M001	MBNL	Project: NTQ	Purpose of Issue: Planning	Issue: A
Date: 10/06/20	Revision / Upgrade Description: First Issue			
Drawn: J. BOOTE				
Checked: J. STOCKDALE				
Approved: J. STOCKDALE				

Hutchison 3G UK Limited
Star House, 20 Grenfell Road
Macclesfield, SL6 1EH
Tel: 01628 765 000
Fax: 01628 765 001

Hatfield Business Park
Hatfield
Hertfordshire
AL10 9BW
Tel: 01707 315000
Fax: 01707 319001

Mobile Broadband Network Limited
Sixth Floor, Thames Tower, Station Road, Reading, RG1 1LX

Design Consultant & Principal Contractor:

WHP Telecoms
Unit 1 Maple Park,
Low Fields Avenue, Leeds
LS12 6HH
Tel: 01133023550
e-mail: info@whptelecoms.com

Site Name: **LAND OFF BATH ROAD**

Site ID: **1572395**

Address: **RECREATION GROUND,
BATH ROAD, BRACEBRIDGE HEATH,
LINCOLN, LINCOLNSHIRE
LN4 2TU**

Title: **002 SITE LOCATION PLAN**

Project: **NTQ**

Purpose of Issue: **GENERAL ARRANGEMENT**

EE Cell ID: 76610	MBNL Cell ID: NKE063	3UK Cell ID: -
--------------------------	-----------------------------	-----------------------

Master Drawing No: 1572395_NKE063_76610_M002	Issue: B
---	-----------------

100mm
50mm
10mm