


ALL DIMENSIONS TO BE CHECKED  
ON SITE


**N. ANDREW WILDING**  
Architect, Design & Planning Consultant  
CITY DESIGNS  
3, Wasps Nest, Nocton Fen,  
Lincoln, Lincs. LN4 2AZ  
Tel/Fax: 01526 322281

EXTENSION TO EXIST. HOUSE  
5, BECK STREET, DIGBY, LINCOLN  
MR + MRS. RAMM  
SCHEME DRG. 142.  
1:100  
DATE 29/6/2021  
DRG. REF. 2021.17.2.

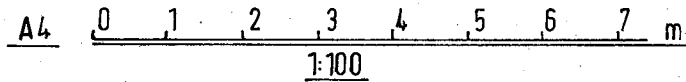

REV. A. 3/7/2021

BECK STREET

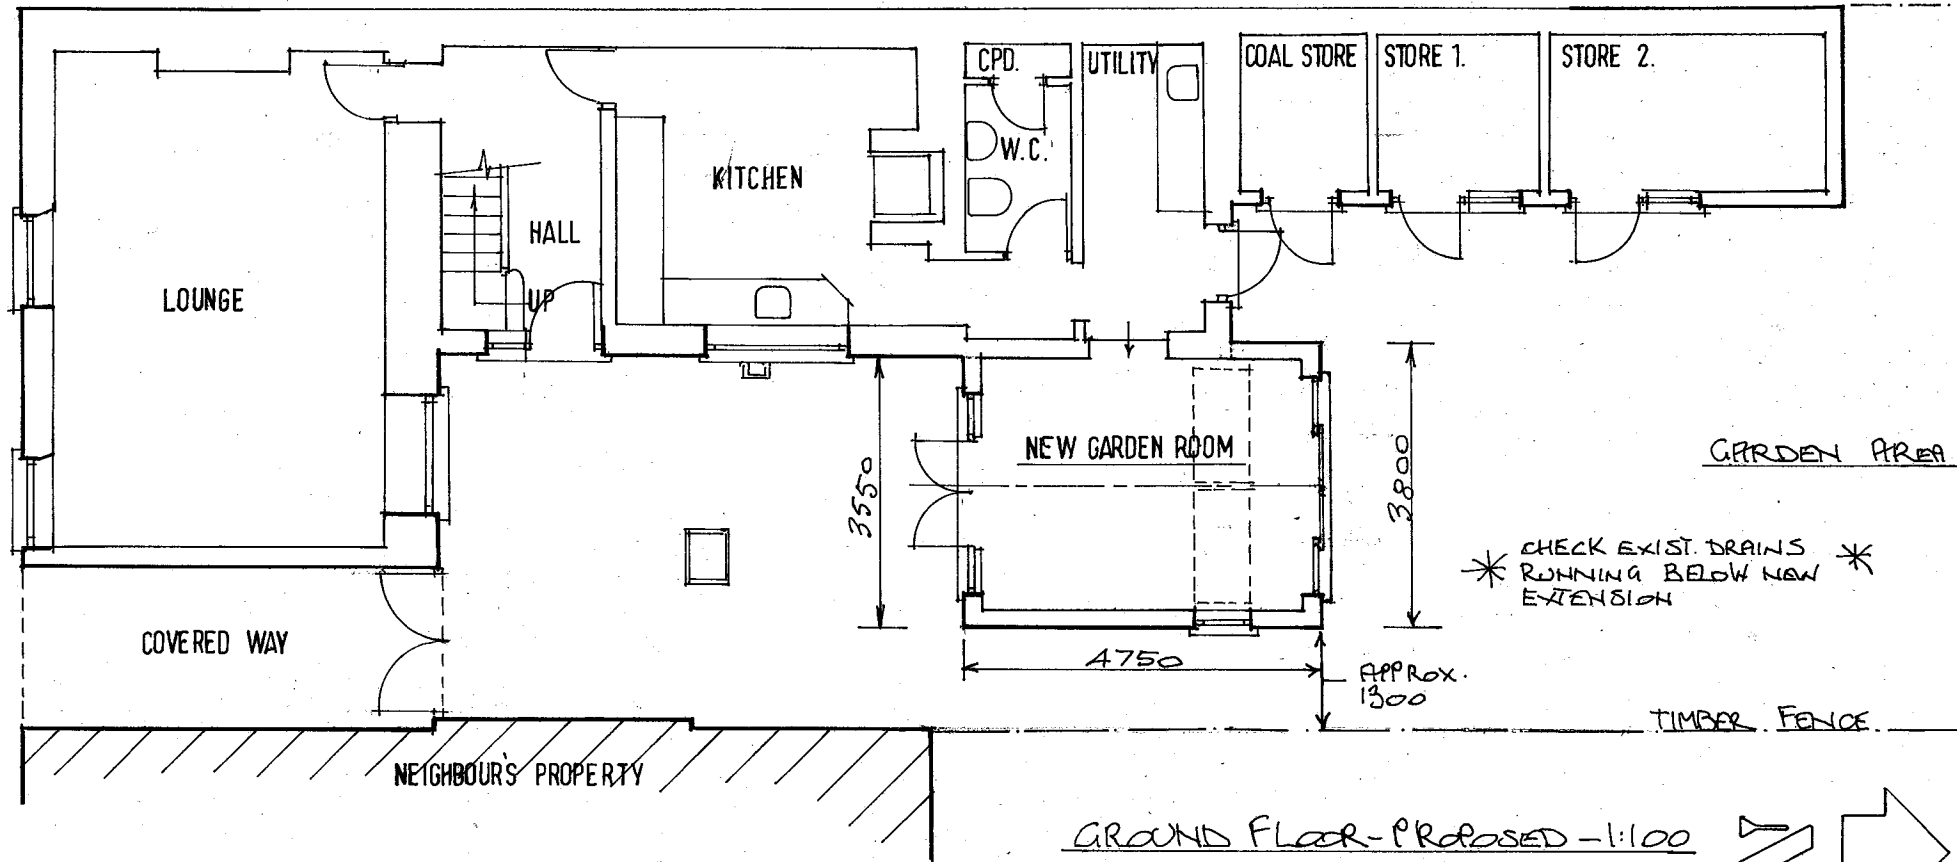

GROUND FLOOR - PROPOSED - 1:100

