


ALL DIMENSIONS TO BE CHECKED ON SITE

N. ANDREW WILDING
Architect, Design & Planning Consultant
CITY DESIGNS
3, Wasps Nest, Nocton Fen,
Lincoln, Lincs. LN4 2AZ
Tel/Fax: 01526 322281



EXISTING ELEVATIONS

1:100

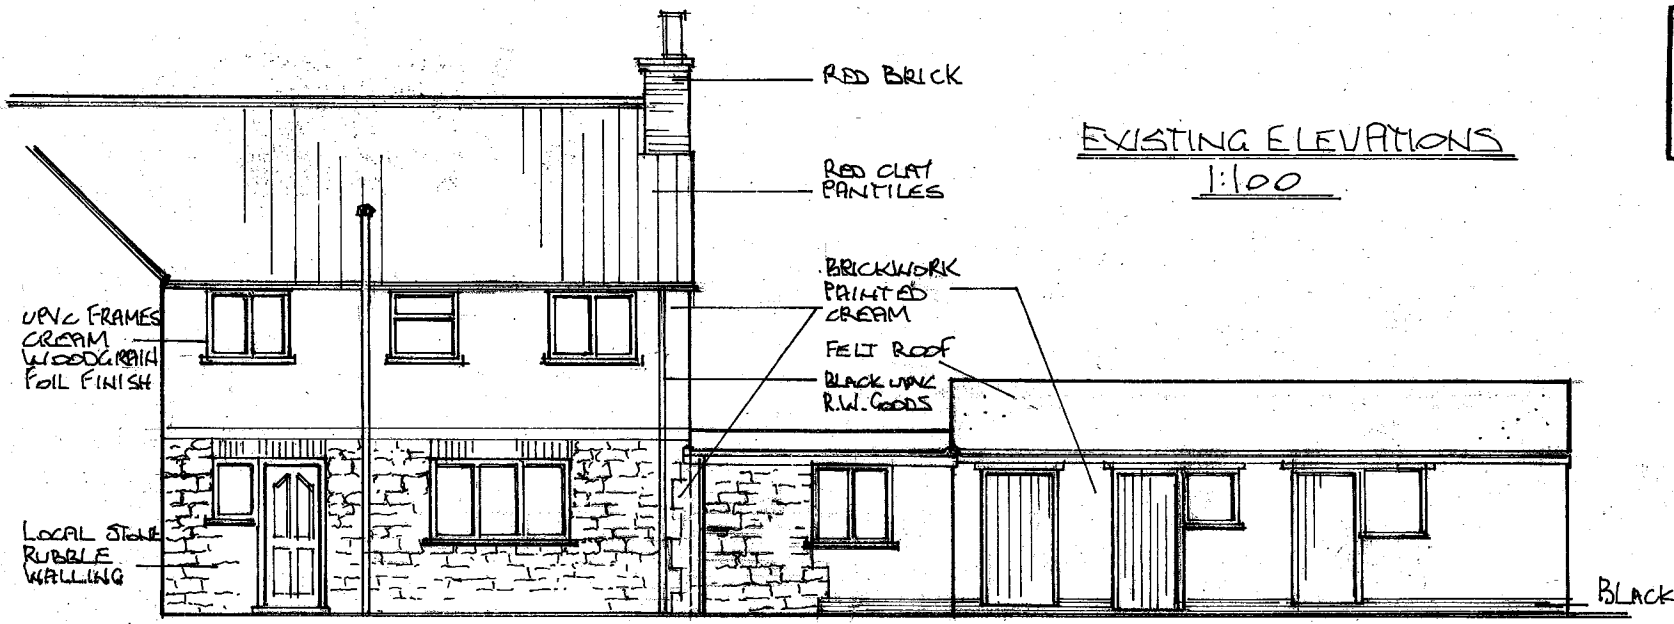

SIDE

EXTENSION TO EXIST. HOUSE
5, BECK STREET, DIGBY, LINCOLN.
MR. + MRS. RAMM
SCHEME DRG. NO. 3.
1:100
DATE 29/6/2021
DRG. REF. 2021-17-3.

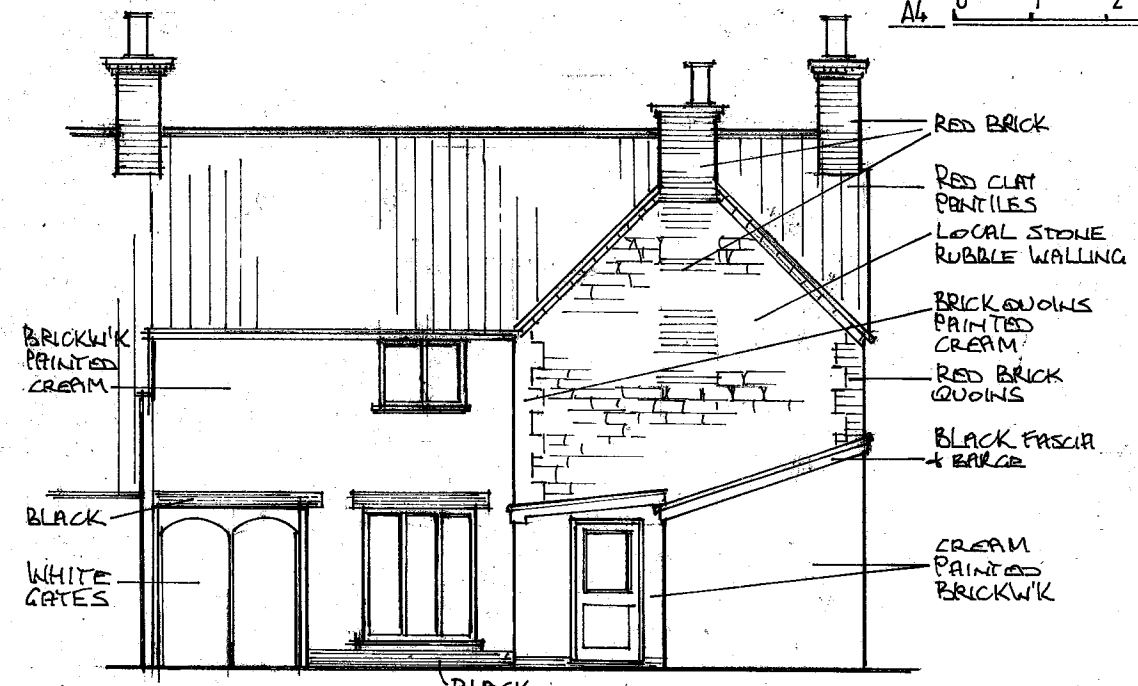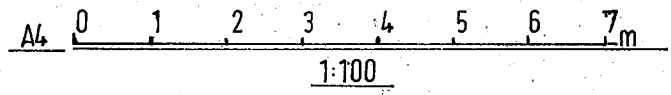

REAR