
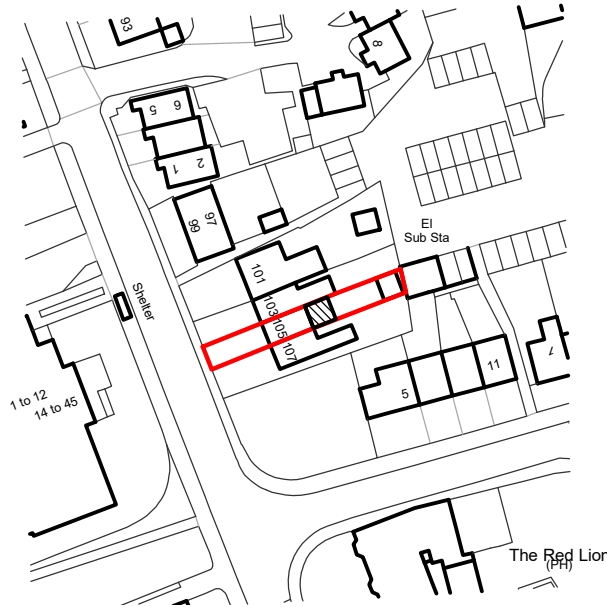


NOTES:-


Any discrepancies should be reported immediately

All dimensions should be checked on site prior to commencement of work


Site/survey based on ordinance survey information

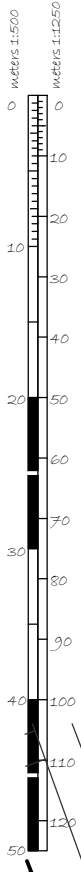



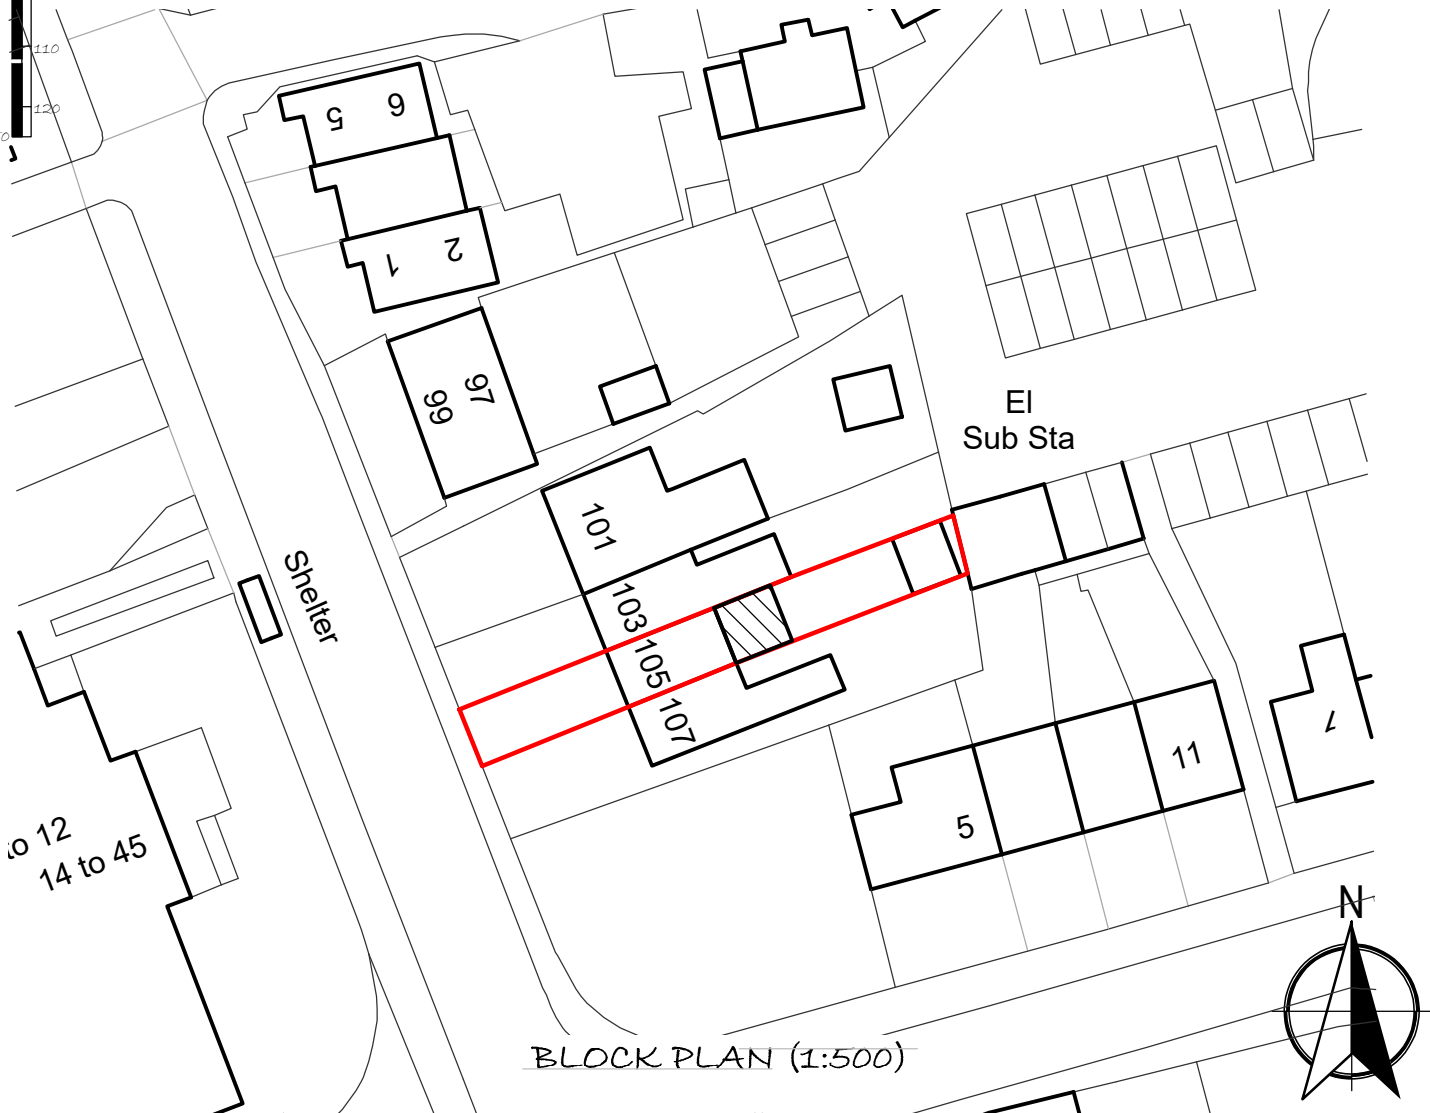

LOCATION PLAN (1:1250)

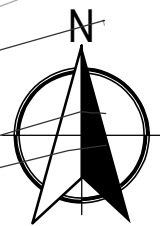

BLOCK PLAN (1:500)



LEGEND:-

-  Application site boundary
-  Site in applicant's ownership (but not included as part of application)
-  Existing building
-  Proposed development



New World Architectural
Ecological Building Solutions



Sucklings Yard, Church Street, Ware, Hertfordshire, SG12 9EN

TITLE: 105 POTTER STREET,
HARLOW, CM17 9AF
PROPOSED BLOCK AND LOCATION PLANS

DWG REF:	REV:	SCALE	DATE
NWA-21-019-LOC_P	-	As stated	16-07-2021
		DRAWN:	
		N.COOK	