




AS EXISTING

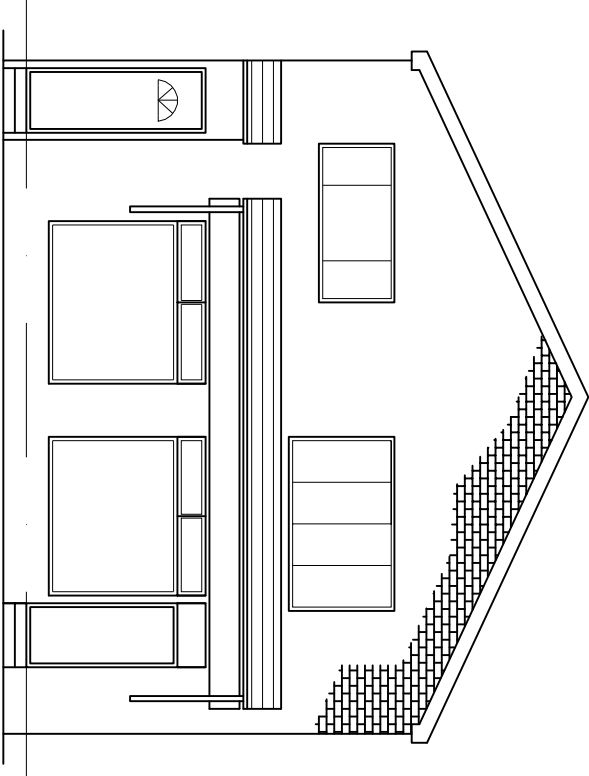

FRONT ELEVATION

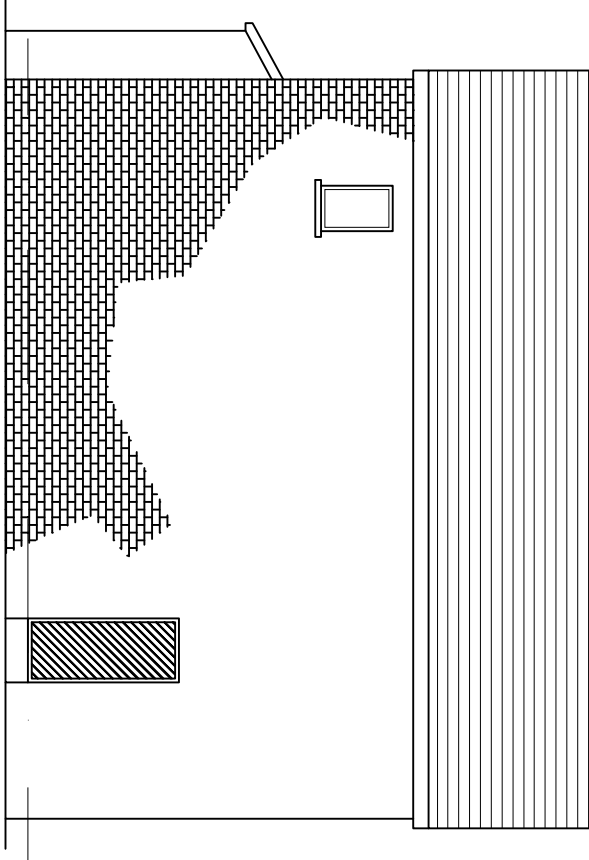


SIDE ELEVATION

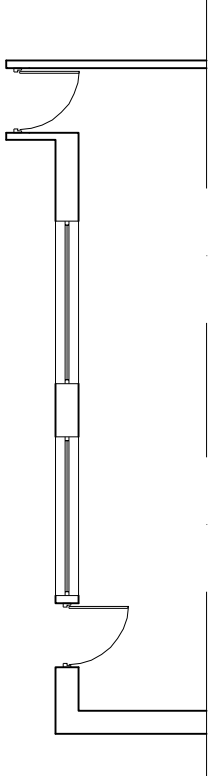


GROUND FLOOR PLAN

AS PROPOSED

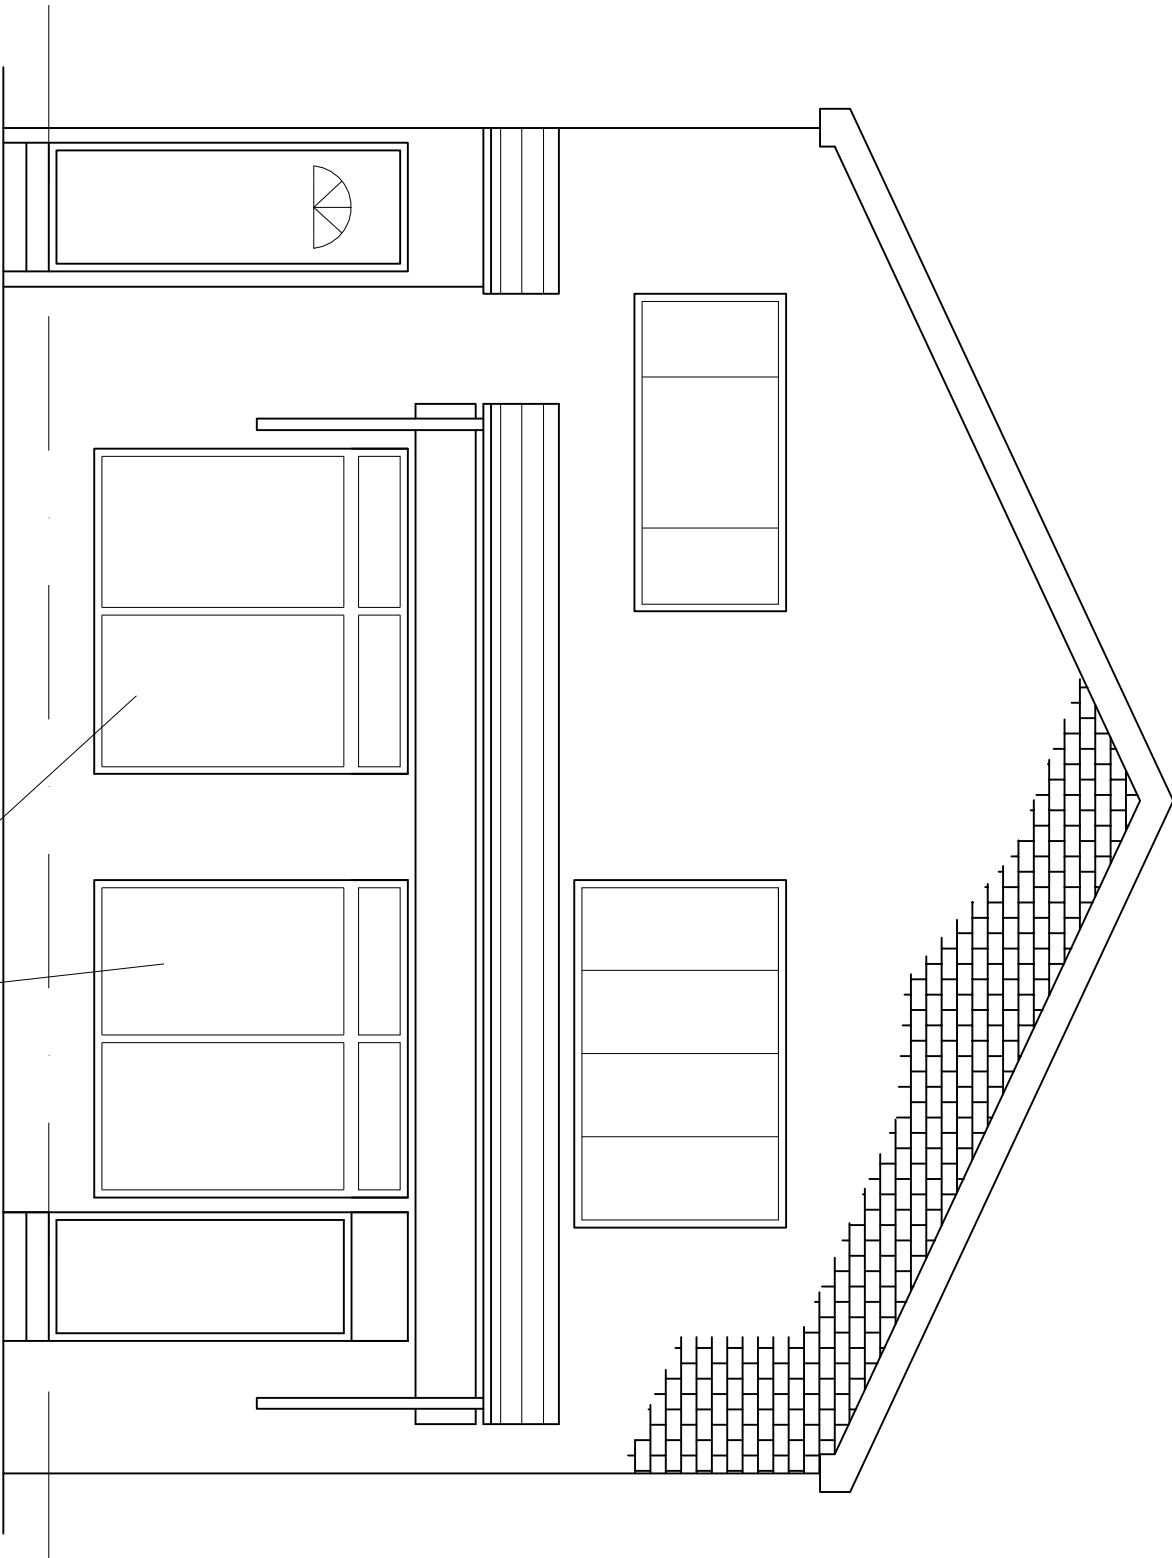


FRONT ELEVATION

NEW UPVC WINDOWS

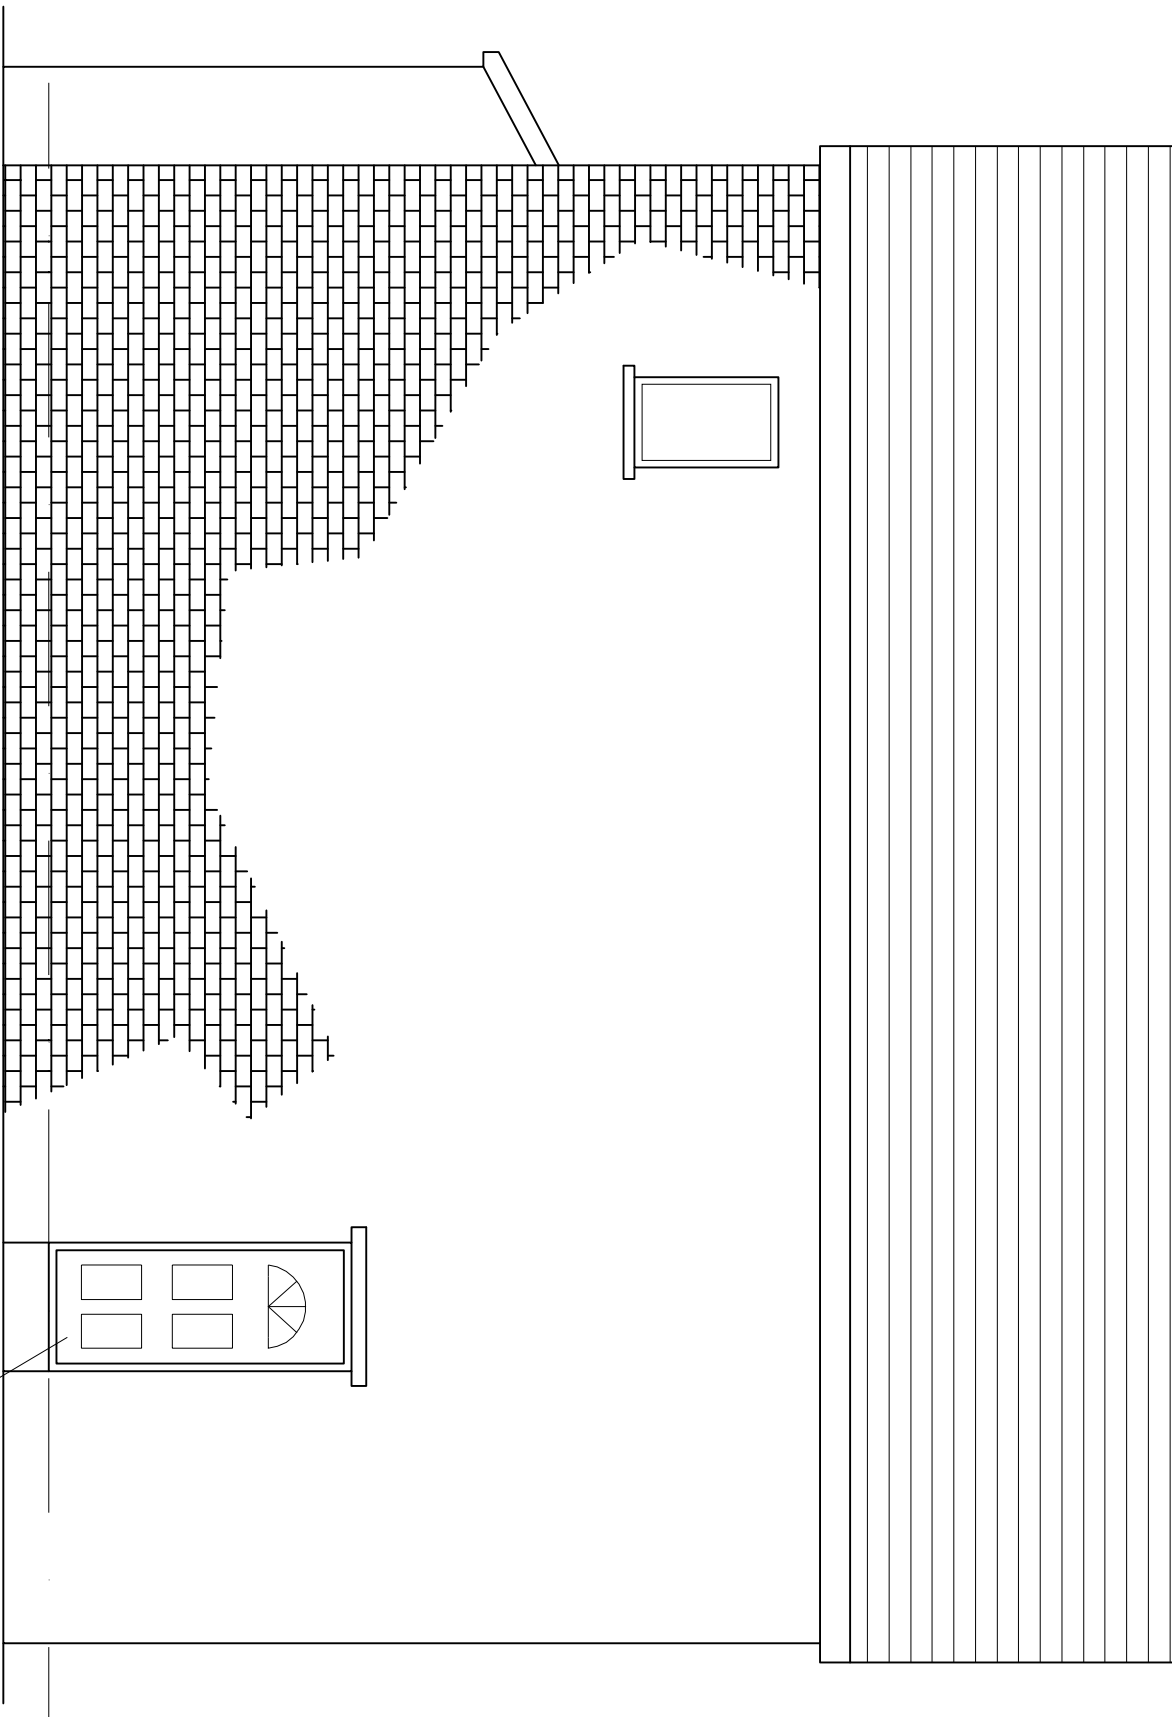


SIDE ELEVATION

OPEN UP DOOR


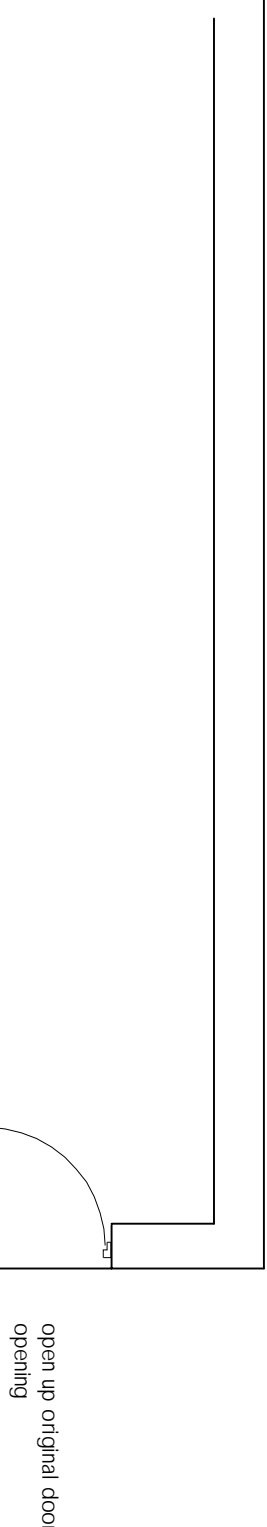


open up original door opening

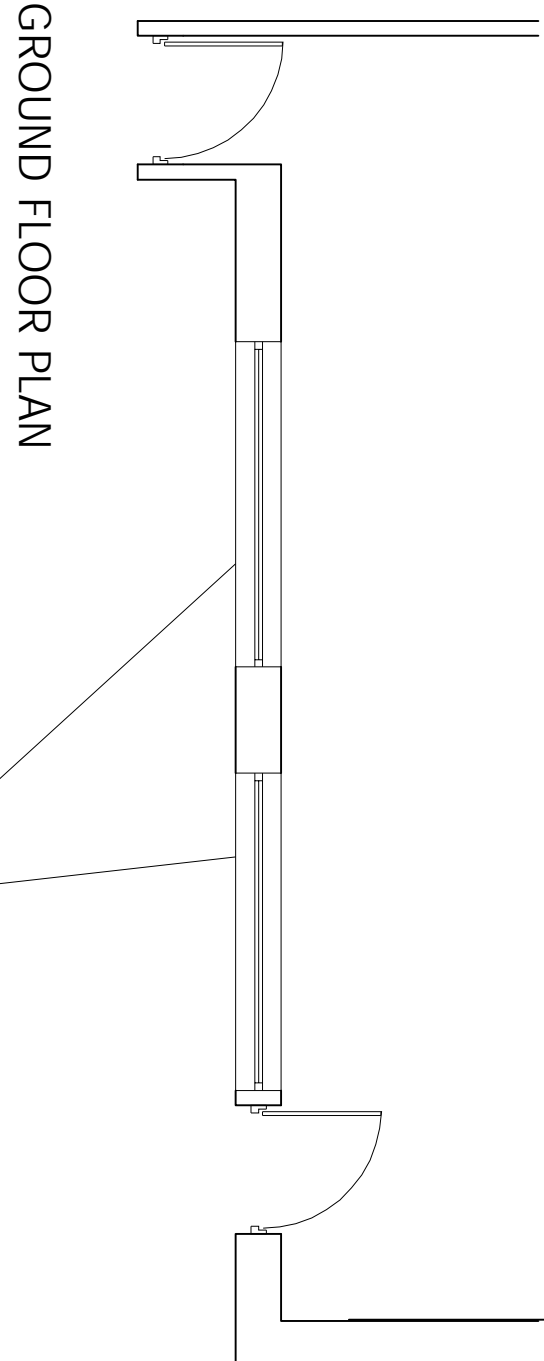

GROUND FLOOR PLAN

NEW UPVC WINDOWS

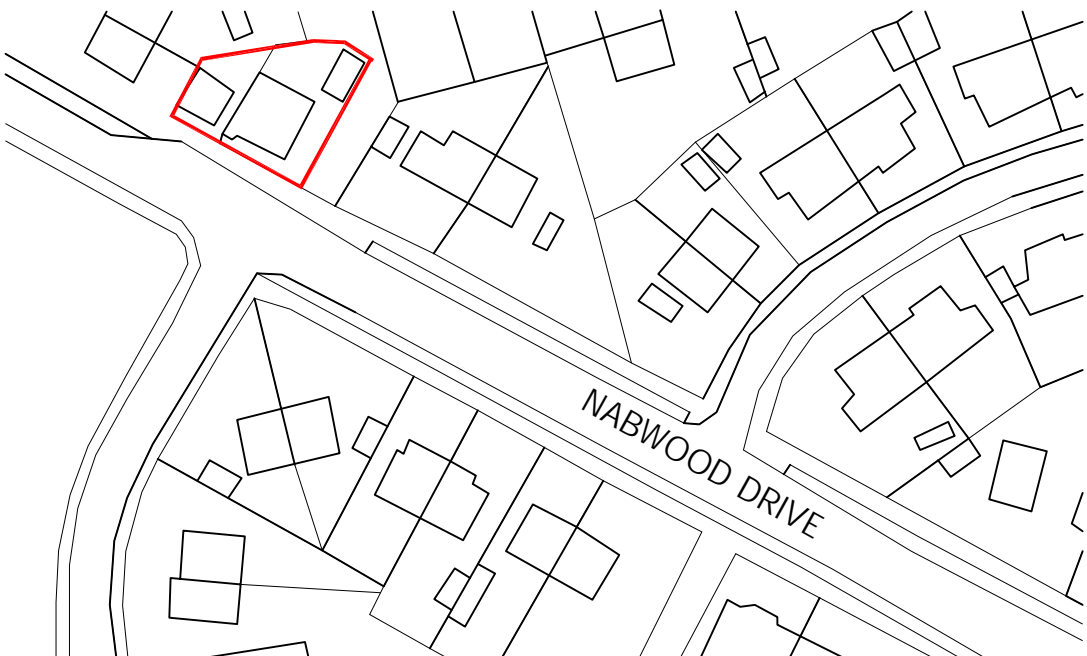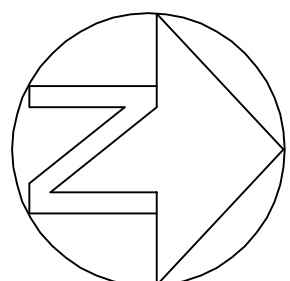

LOCATION PLAN 1 : 1 250

REVISIONS

NOTES:-
1. All work to be carried out in accordance with the current Building Regulations.
2. All dimensions to be checked on site before any work commences.
3. All contract drawings prepared. Always work to written dimensions as a preference to scaling. Please query if in doubt.

DRAWING
PLAN AS EXISTING

CONTRACT
4/3 NABWOOD DRIVE
BRADFORD

CLIENT
MR Singh

SCALE
1:50
DATE
3 JUNE

SR Design

UNIT 1 DYSON STREET ARCHITECTURAL TECHNICIANS
HEATON PROJECT MANAGERS
BRADFORD LAND SURVEYORS
BD9 4BB
TEL: 01274 545551
MOB: 07980 213073