




North (Rear) Elevation

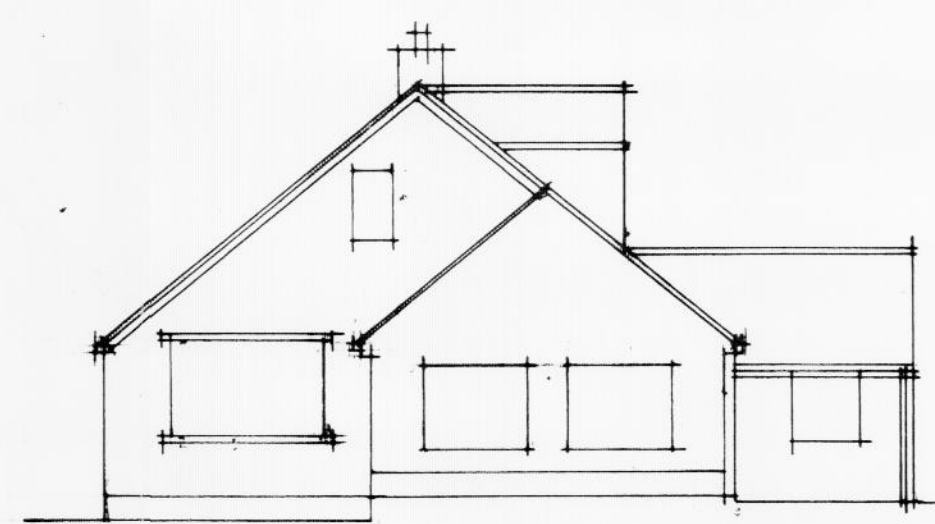


West (Side) Elevation

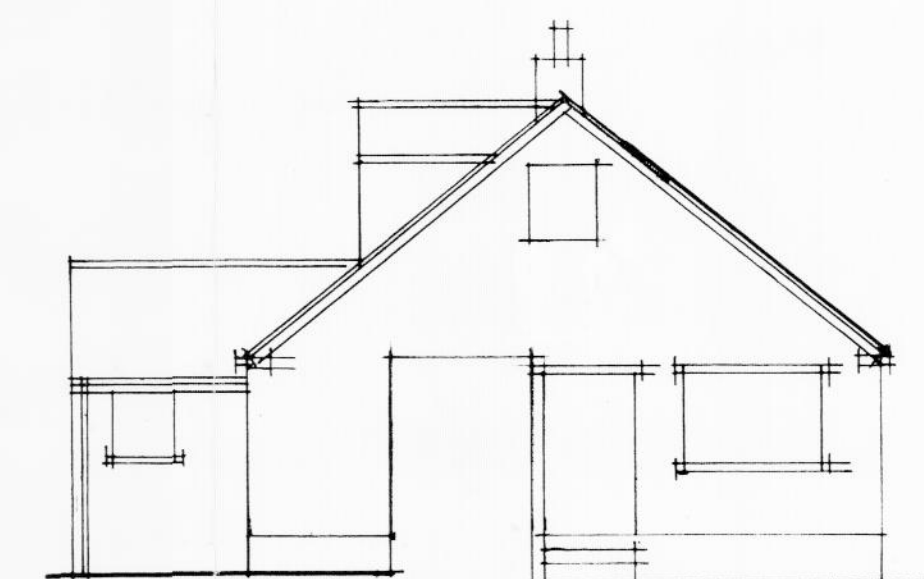

East (Side) Elevation

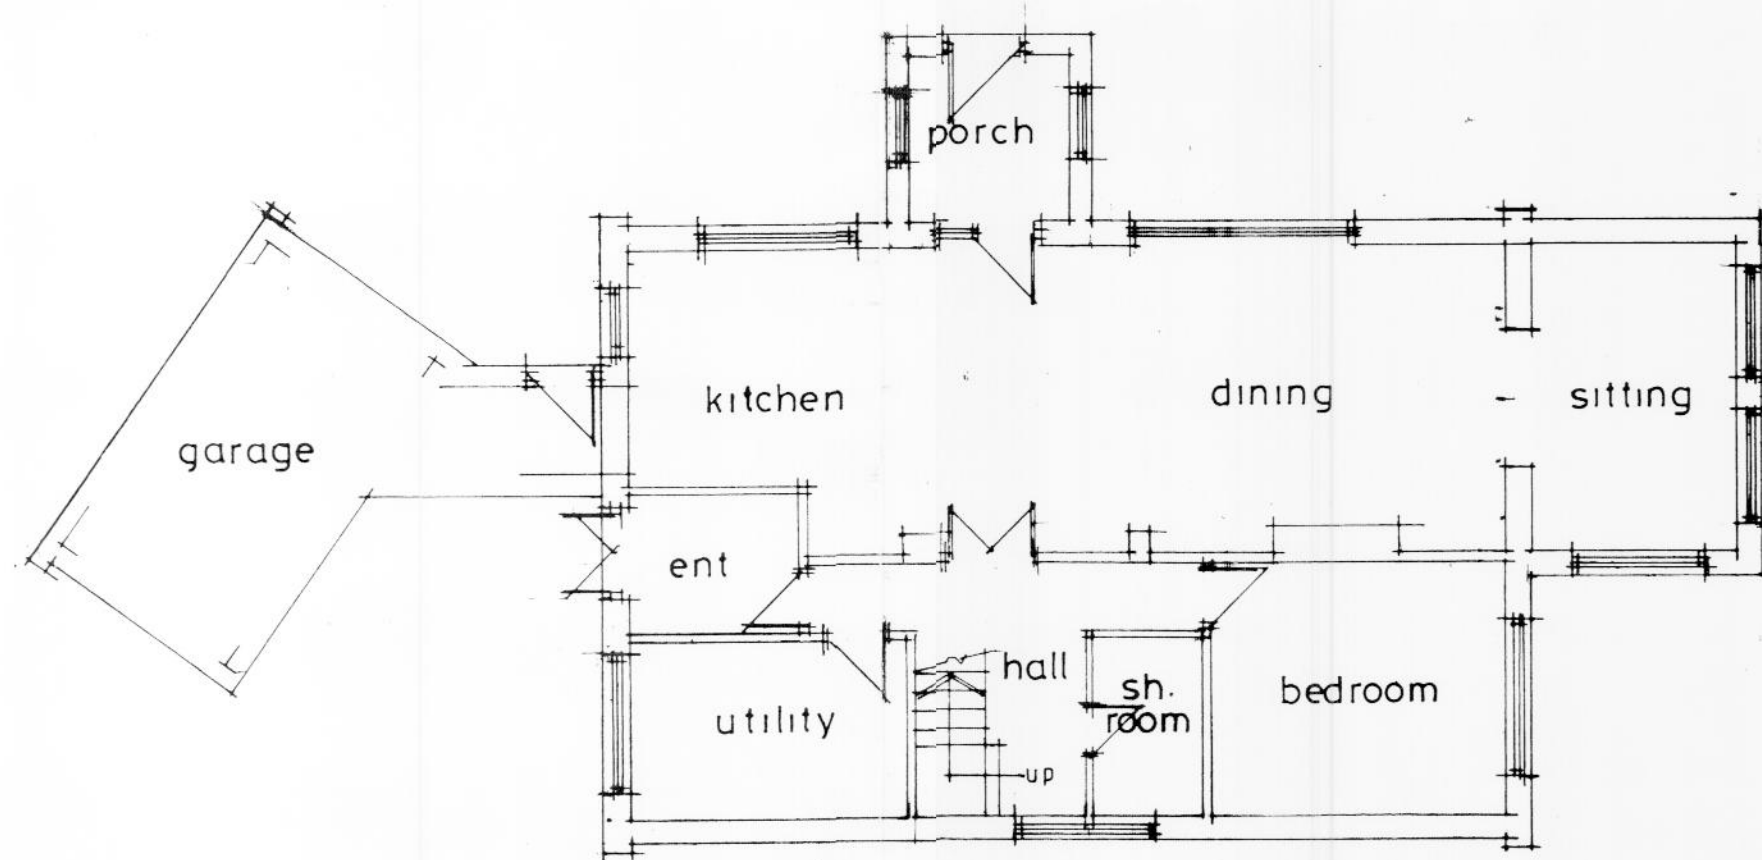

Ground Floor Plan

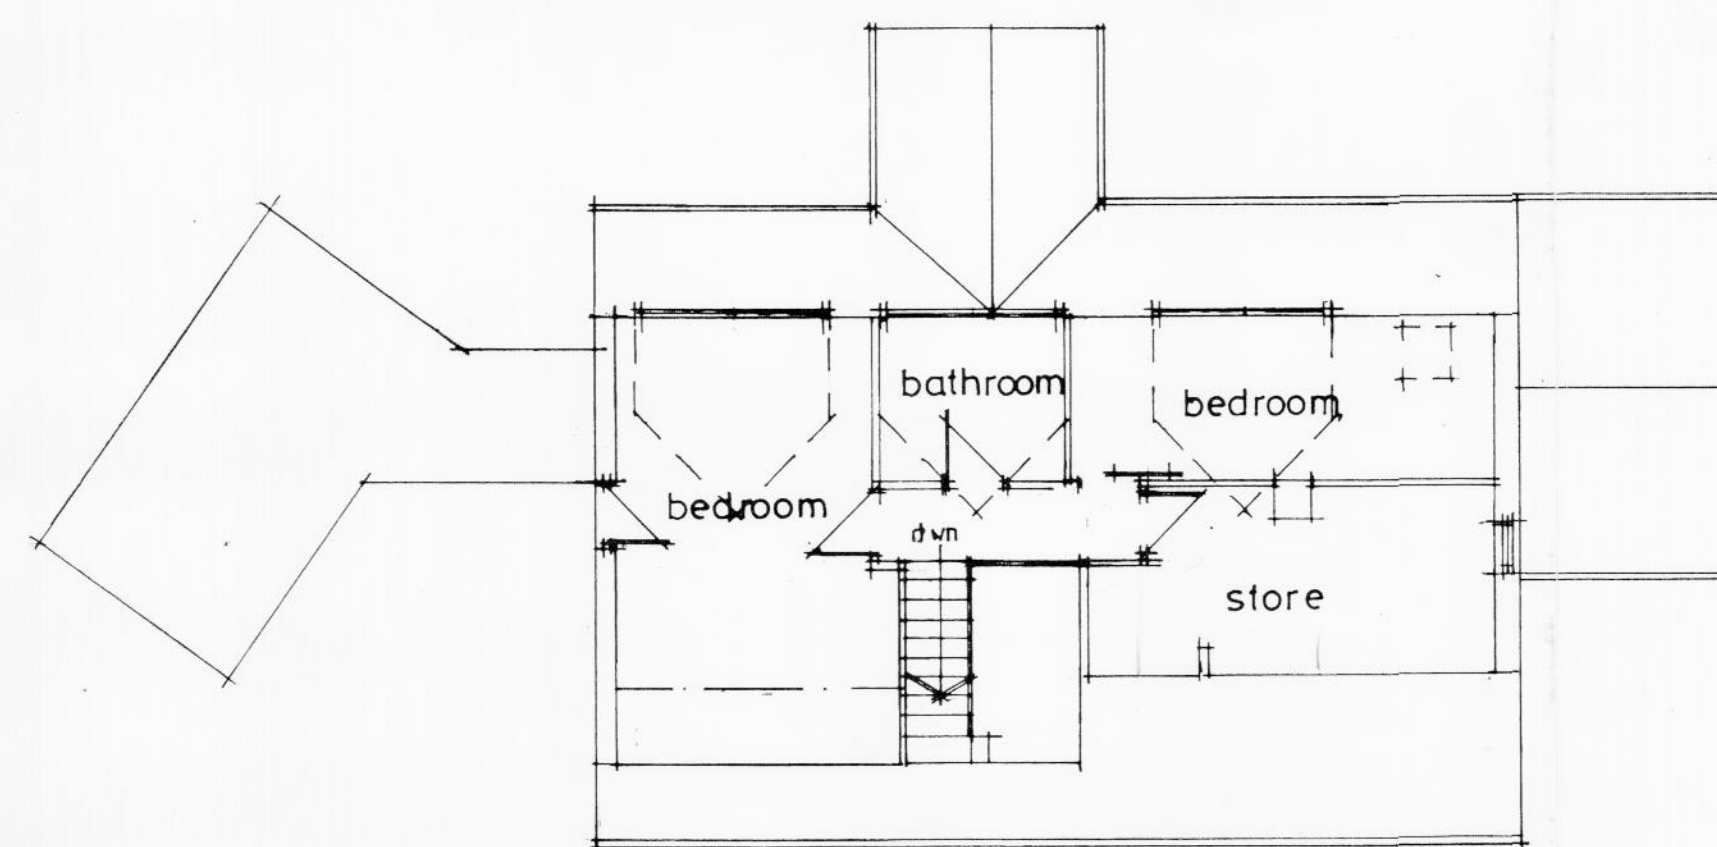

First Floor Plan

Woodcap
Glen Way
Eldwick
BD16 3HF

Survey As Existing

Scale 1/100
Date October 2019
Drawing N^o 01