


**Note :-**  
 This drawing must not be scaled. All dimensions and levels must be checked on site and any discrepancies are to be reported to ARC DESIGN ASSOCIATES prior to manufacture.



Existing Block Plan

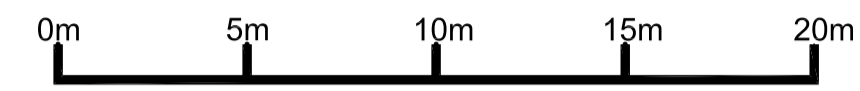

Proposed Block Plan

Rev A 26.07.21 Scale bar added.

Rev	Date

<p><b>ARC DESIGN ASSOCIATES</b></p> <p>51 - 55 Fowler Road          Hainault          Essex IG6 3XE          Tel : 020 8559 8666          Fax: 020 8559 8777</p>					
<p>CLIENT          Mr &amp; Mrs Barlow</p>					
<p>PROJECT          35 Park Drive,          Ingatestone,          Essex CM4 9DT</p>					
<p>TITLE          Existing &amp; Proposed          Block Plans</p>					
<p>ISSUE</p>					
<p>Scale: 1:200          Date: July 21          Drawn: MA</p>	<table border="1"> <tr> <td>Drawing No.</td> <td>Rev.</td> </tr> <tr> <td>PSB-PA05</td> <td>A</td> </tr> </table>	Drawing No.	Rev.	PSB-PA05	A
Drawing No.	Rev.				
PSB-PA05	A				