


- NOTES**  
EXTERNAL DOORS & WINDOWS
1. To be read in conjunction with drawing numbers 20.05.10 & 20.05.12.
  2. All dimensions to be checked on site prior to fabrication.
  3. All external door openings to have a "level" threshold.
  4. Bespoke windows, doors and door frames in air dried oak, weather stripped & draught proofed.
  5. All glazing 12mm "heritage" double glazed in clear glass. Safety glass in "critical" locations.
  6. Black Antique window & door furniture.
  7. Timber sizes are nominal.

**PLANNING**

|   |                                      |
|---|--------------------------------------|
| client   | The Wadenhoe Trust                   |
| project   | Kitchen Garden Barn<br>Wadenhoe      |
| drawing   | Windows & Doors<br>Joinery Details 1 |
|   |                                      |
| Lodge Barn Lindsey Close<br>Woodnewton Peterborough<br>PE9 5EW<br>T: 01780 470636<br>E: cmpsarchitect@gmail.com |                                      |

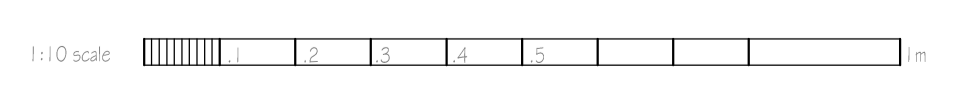

scale 1:10 @ A1 drawing no. 20.05/12  
date 22.06.21.

