


Rev.	Description	Drawn	Date
------	-------------	-------	------

miller homes

Miller Homes Ltd
 Miller House, 2 Lochside View
 Edinburgh Park
 Edinburgh, EH12 9DH

Telephone 0870 336 5000
 Fax 0870 336 5315
 www.millerhomes.co.uk

This copy has been made by or with the authority of Midlothian Council pursuant to Section 47 of the Designs and Patents Act 1988. Unless that Act provides a relevant exception to copyright, the copy must not be copied without the prior permission of the copyright owner.

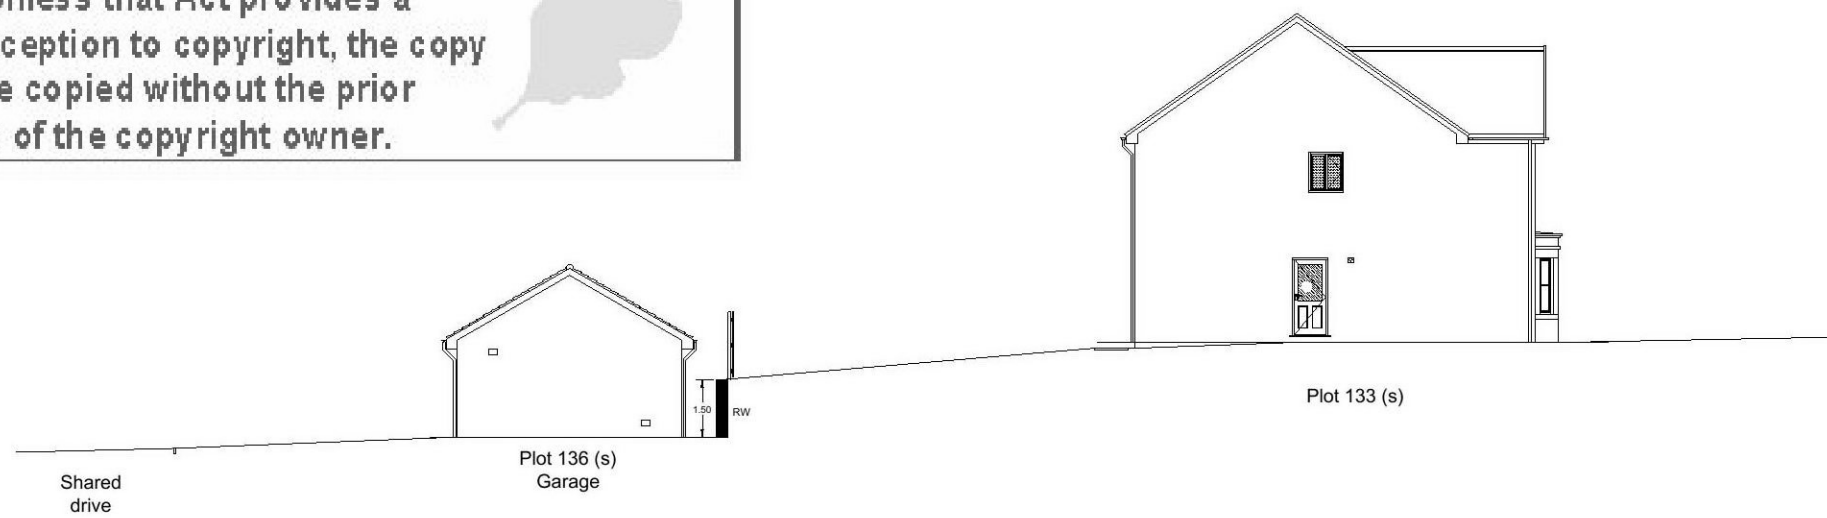

Section F--F

Project Title
Cockpen Farm Steading

Drawing Title
Cross Section F-F

Scale	Drawn By	Checked By	Authorised By
NTS	GJ		
	Date July 21	Date	Date

Job No.	Drawing No.	Revision
	805292/CSS/006	-

Original Sheet Size A3