

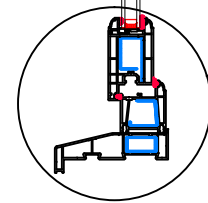



Door Elevation  
Scale 1:10

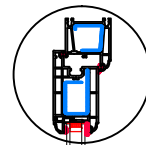

Door Section  
Scale 1:10

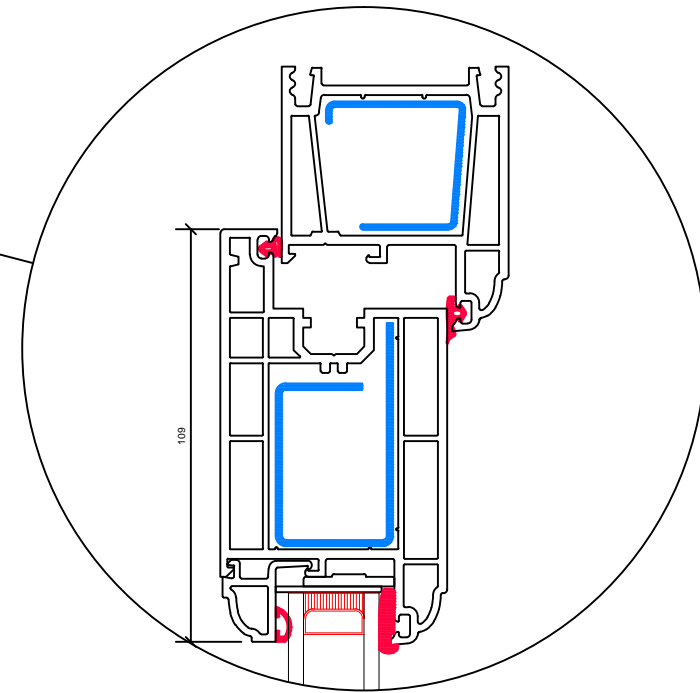

Detail B  
Scale 1:2

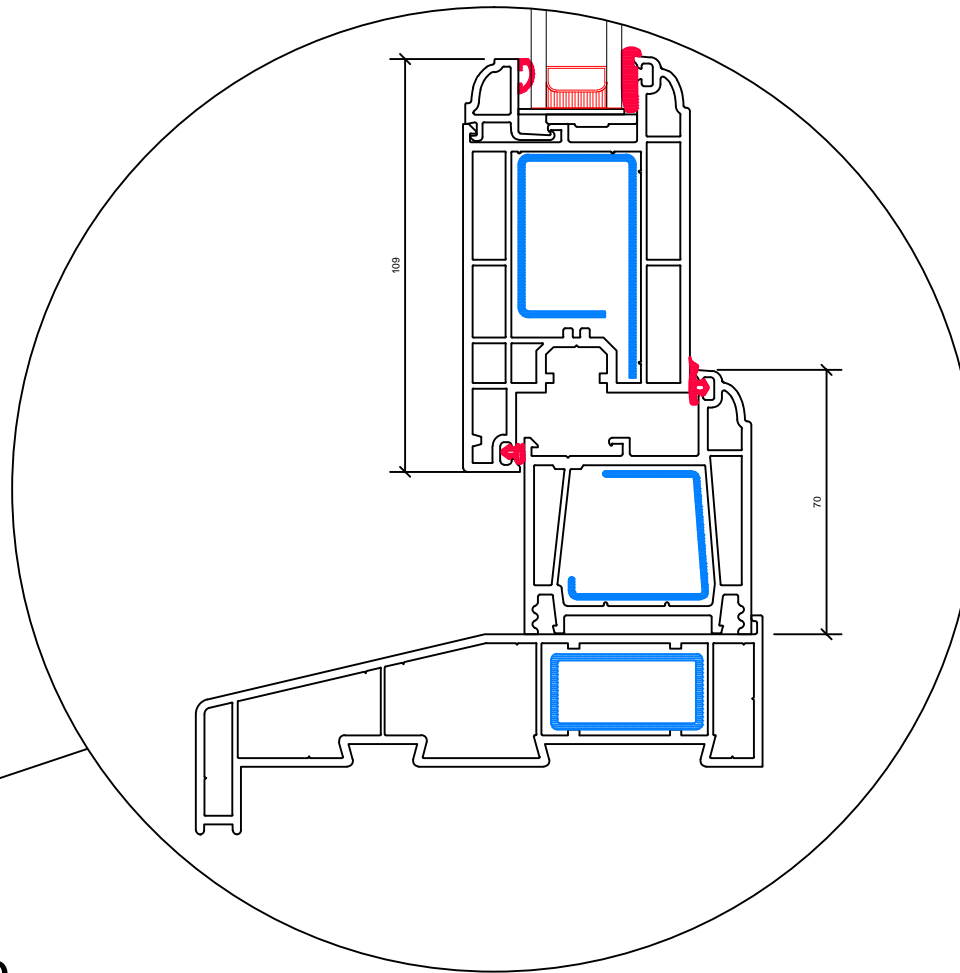

Detail C  
Scale 1:2

**CR SMITH**  
home sweeter home

THIS DRAWING IS FOR ILLUSTRATION PURPOSES ONLY  
THEREFORE NOTHING CONTAINED HEREIN SHALL  
CONSTITUTE OR FORM ANY PART OF ANY CONTRACT.  
This drawing remains the property of CR Smith Glaziers  
(Dunfermline) Ltd ©

CLIENT: Mr D Andrews

LOCATION: 12 Warren Park Mews  
Largs  
KA30 8TE

CONTRACT: 01475673664

CONTRACT NUMBER: 96910601

Project Title  
Proposed Cut Down To Install  
New Single Door

Date Drawn: 23 June 2021 Drawn By: CK

ISSUE	AMENDMENT	DATE

Scale: ### @ A3  
Date of Plot: 23 June 2021

CHECKED	VERIFIED
---------	----------

Drawing No.  
**002**