

APPLICATION NUMBER: 21/0597


PROPOSED PLAN FOR GARAGE AT

27 STRETTON AVE


EMACKRPOOK FY4 4AQ

SCALE 1:100


STEVE TEL 07779 620037

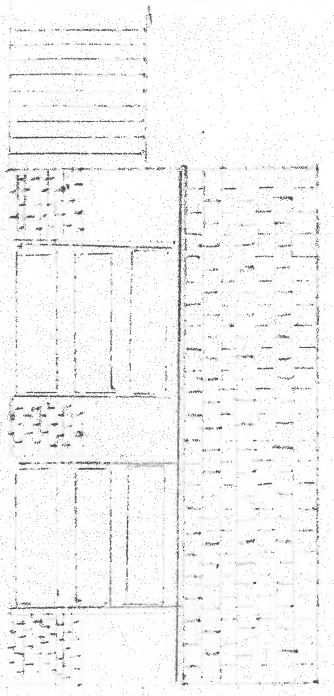


FRONT ELEVATION

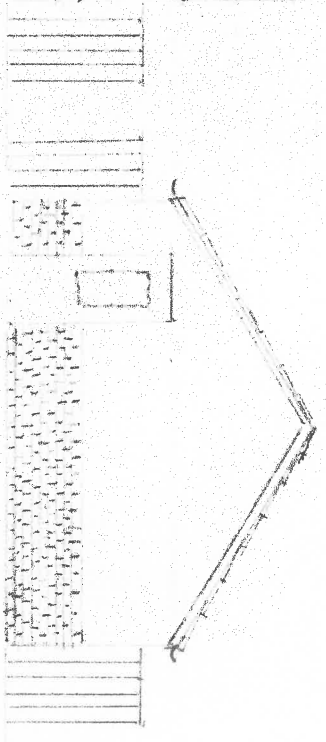

LEFT SIDE

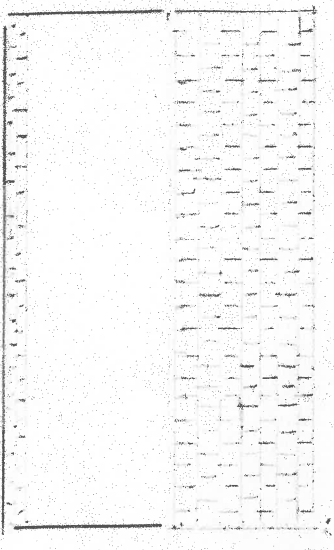


REAR ELEVATION

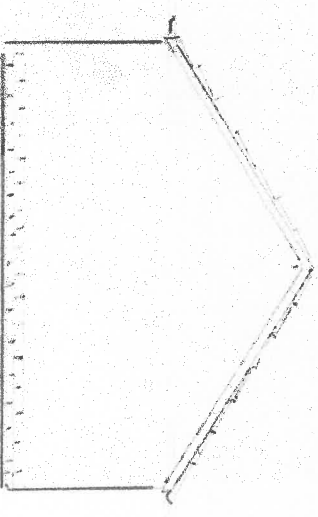

RIGHT SIDE

APPLICATION Number: 21/0597


PROPOSED PLAN FOR GARAGE AT 27 STRETTON AVE
BRACKPOOL
FY44AQ

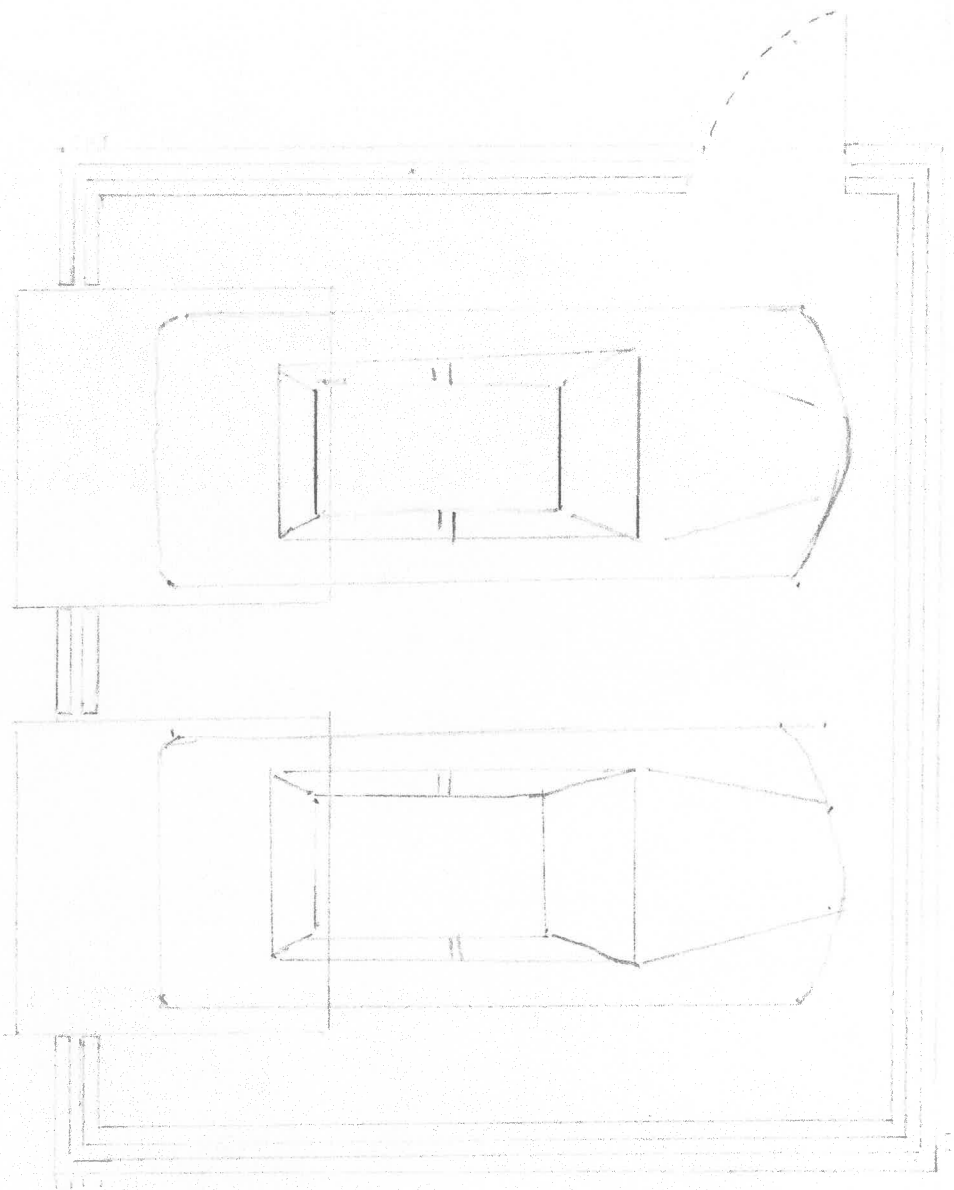


SCALE 1:50

ROOF TIMBER TRUSSES, FELT + BATTON WITH CONCRETE ROOF TILE

WALLS BEICH WORK TO 900mm THEN 100mm BRICKWORK DOUBLE SKIN WITH THE WIRES 2 COAT RENDER FINISH.

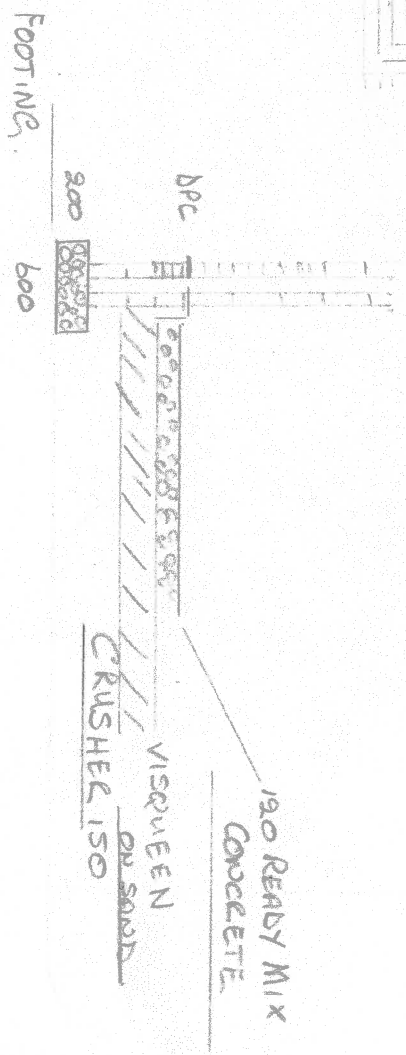


PROPOSED PLAN

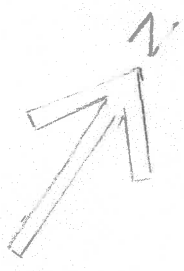


SCALE 1:100

EXISTING BUNGALOW
27 STRETTON AVE

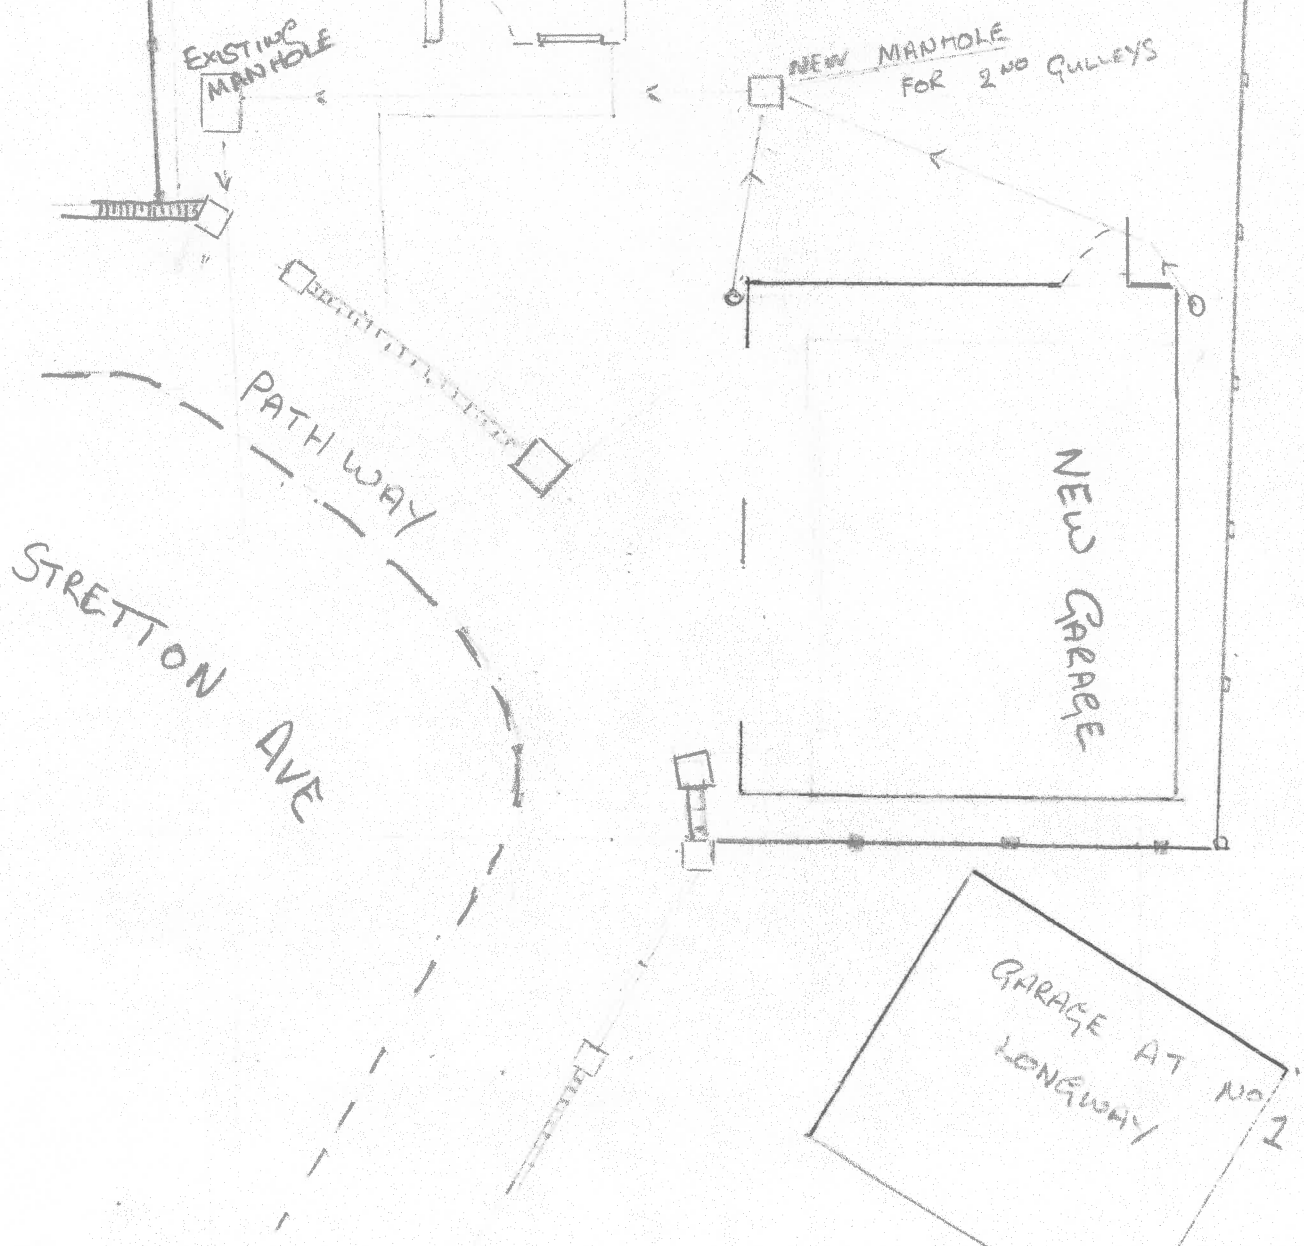

EXISTING PLAN

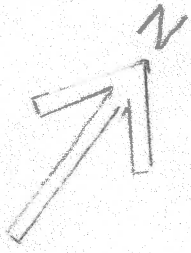


SCALE 1:100


EXISTING BUNGALOW

27 STRETTON AVE

PATHWAY
STRETTON AVE

GARAGE AT
1 LONGWAY

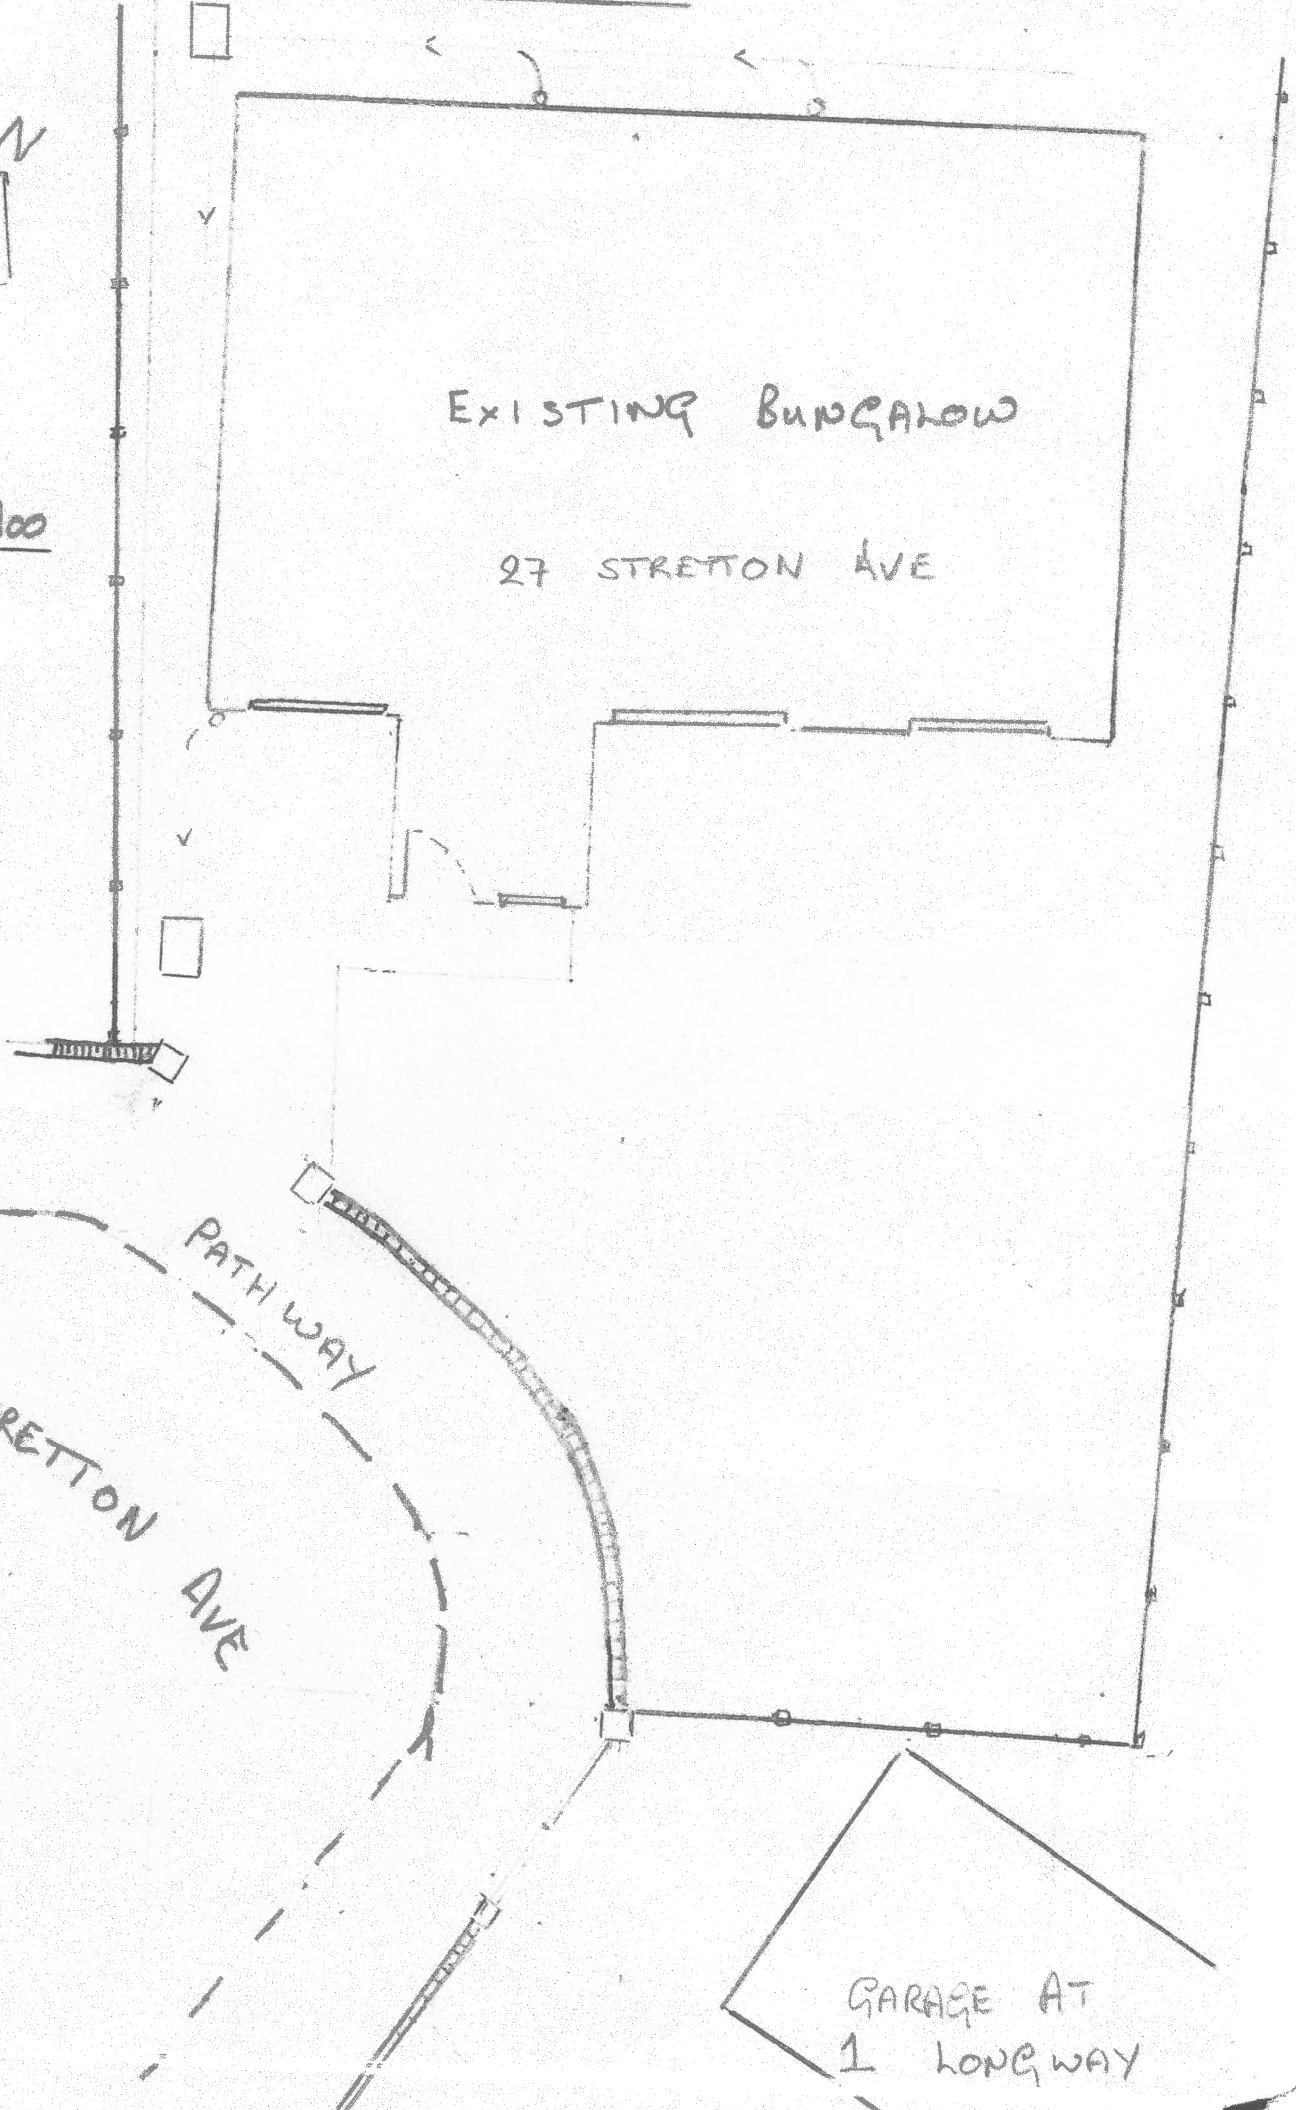

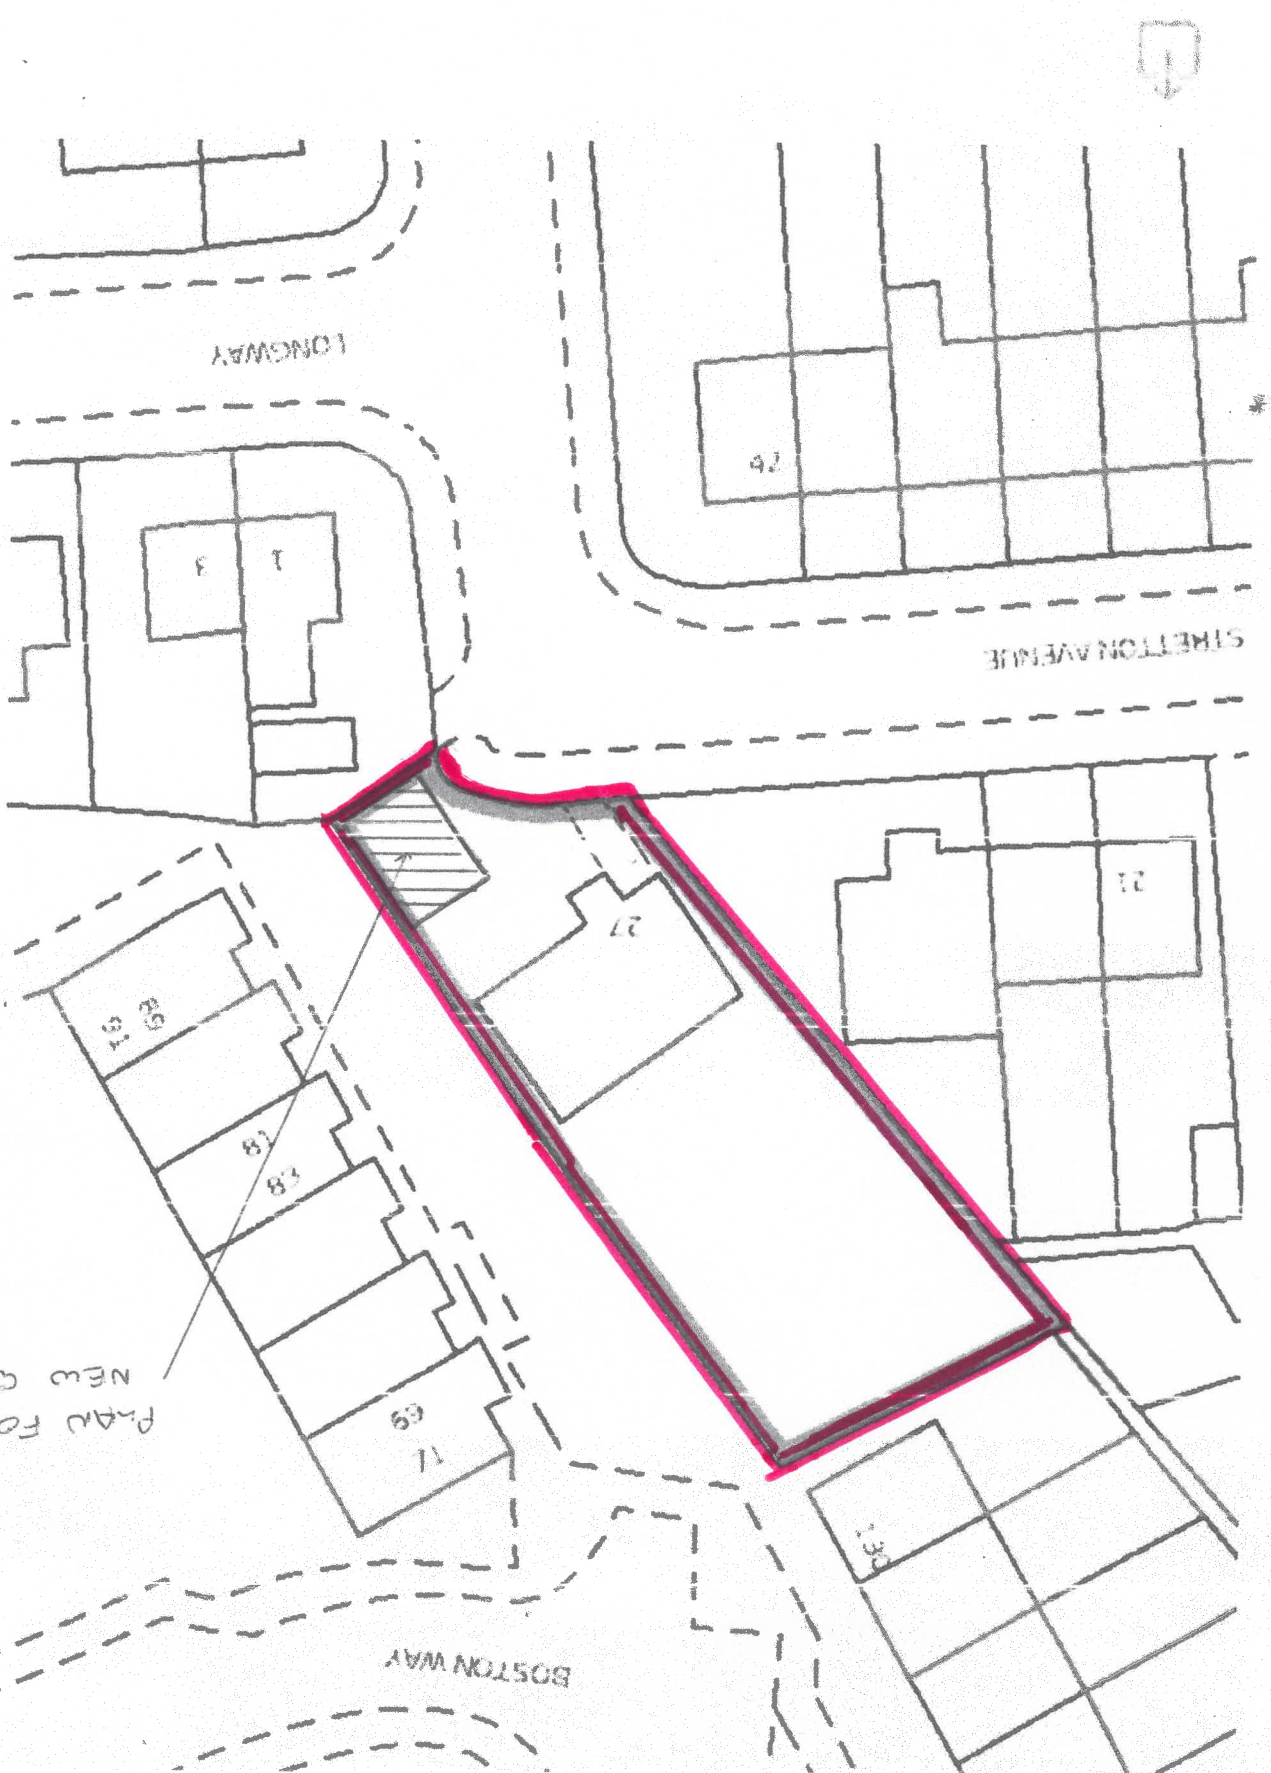

PLAN FOR
NEW GARAGE