
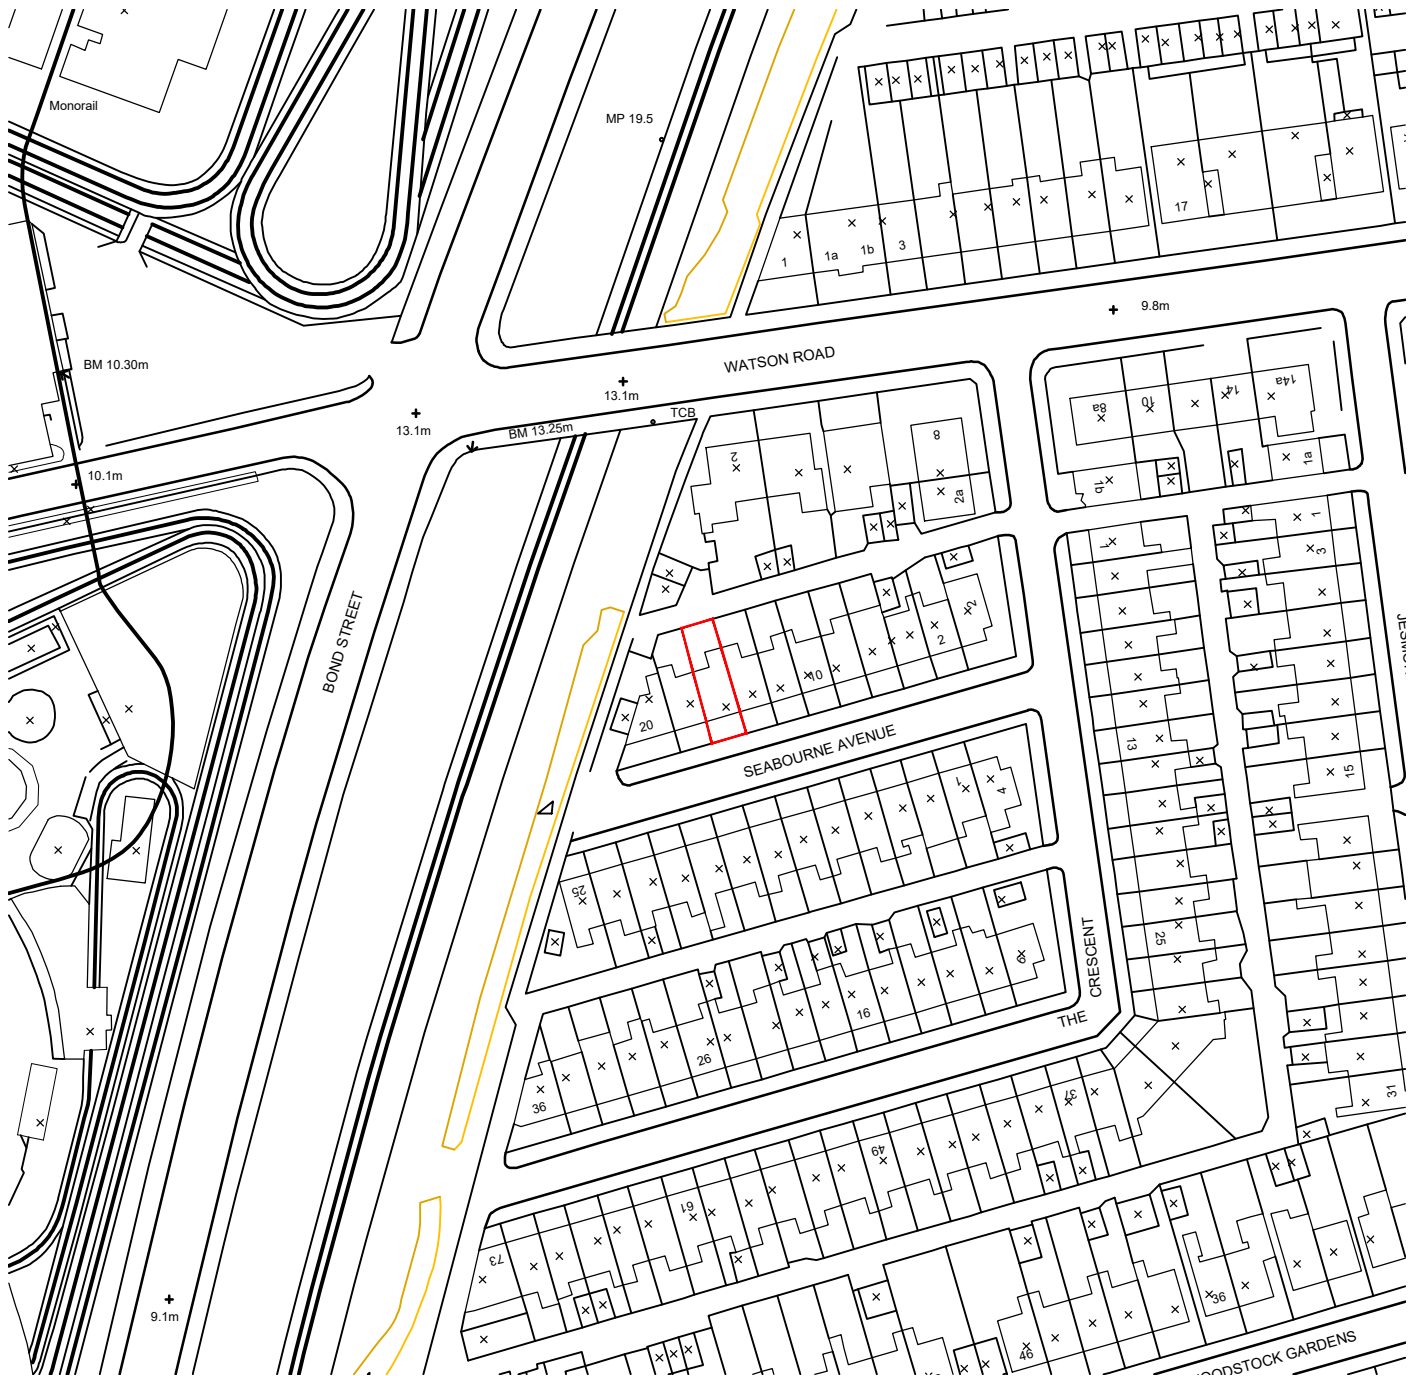


0m 50m 100m 150m 200m

1 : 1250

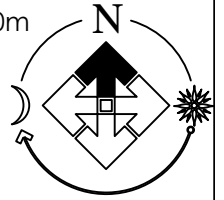

# PLANNING

Client:  
Mr McIntyre

Project:  
16 Seabourne Ave

Drawing Title:  
Location plan



9 clover drive, freckleton, preston, lancashire pr4 1tg  
tel: 07773 014899 email info@clover-design.co.uk

Drawn: MS	Checked:	Scale: 1:1250	Date: July 21
--------------	----------	------------------	------------------

Job No: 21-062	Drawing No: 1001	Rev:
-------------------	---------------------	------