
This drawing is COPYRIGHT. It must not be reproduced or disclosed to third parties without our prior permission. Do not scale from this drawing, or, interrogate and use electronic information.


Any discrepancies should be reported immediately.

Any surveyed information incorporated within this drawing cannot be guaranteed as accurate unless confirmed by a fixed dimension. All dimensions are in millimetres unless noted otherwise.

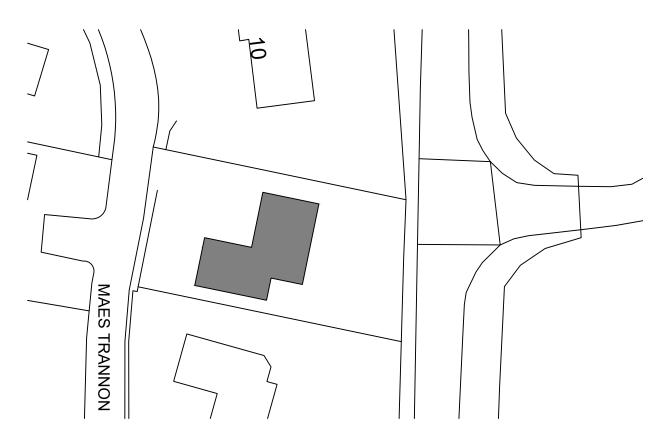

Ordnance Survey, (c) Crown Copyright 2020. All rights reserved. Licence number 100022432

Existing Block Plan

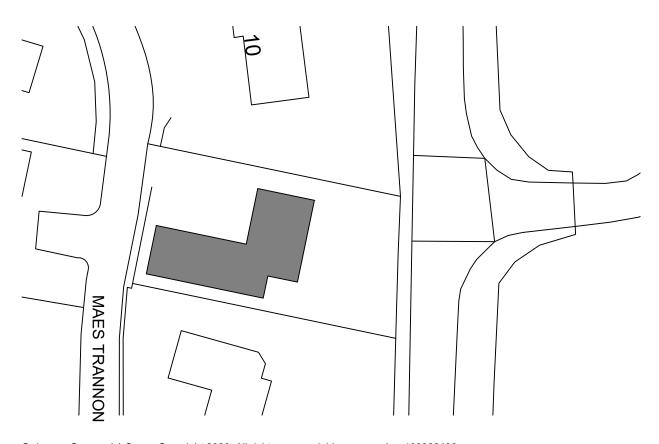

Ordnance Survey, (c) Crown Copyright 2020. All rights reserved. Licence number 100022432

Proposed Block Plan





Head Office 29 Broad Street Newtown

t - 01686 610311

SYI6 2BQ

Rev A - Amended as per planning comments 28.07.21 - LW Drawn by NB

Extension and Internal Alterations, Maes Trannon, Trefeglwys, Caersws, SY17 5PS **Drawing Status Drawing Title** Stage 3a: Planning **Block Plans** Scale 1:500@A3 Date 21.08.20 Drawing No. Rev V059.3a.3.002