



*This drawing is COPYRIGHT. It must not be reproduced or disclosed to third parties without our prior permission. Do not scale from this drawing, or, interrogate and use electronic information.*

*Any discrepancies should be reported immediately.*

*Any surveyed information incorporated within this drawing cannot be guaranteed as accurate unless confirmed by a fixed dimension. All dimensions are in millimetres unless noted otherwise.*

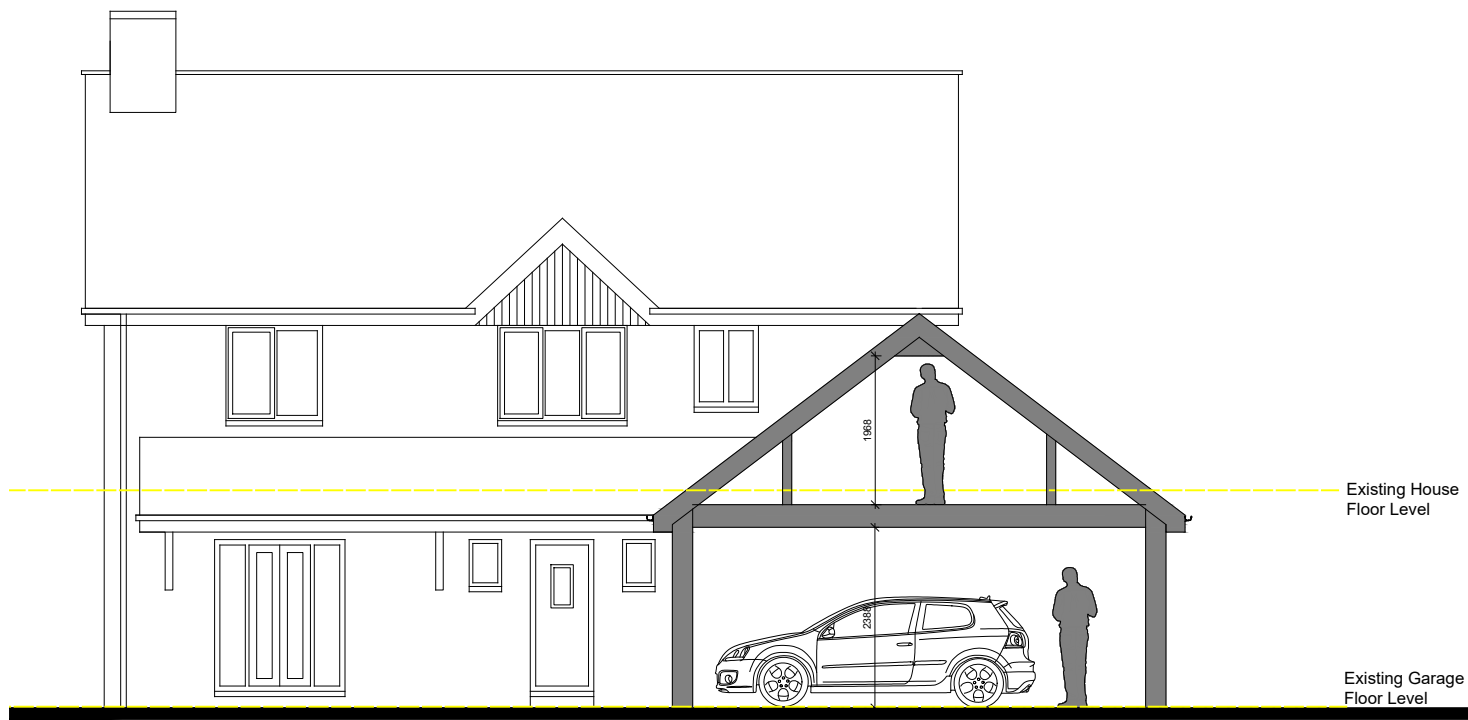

Existing Section

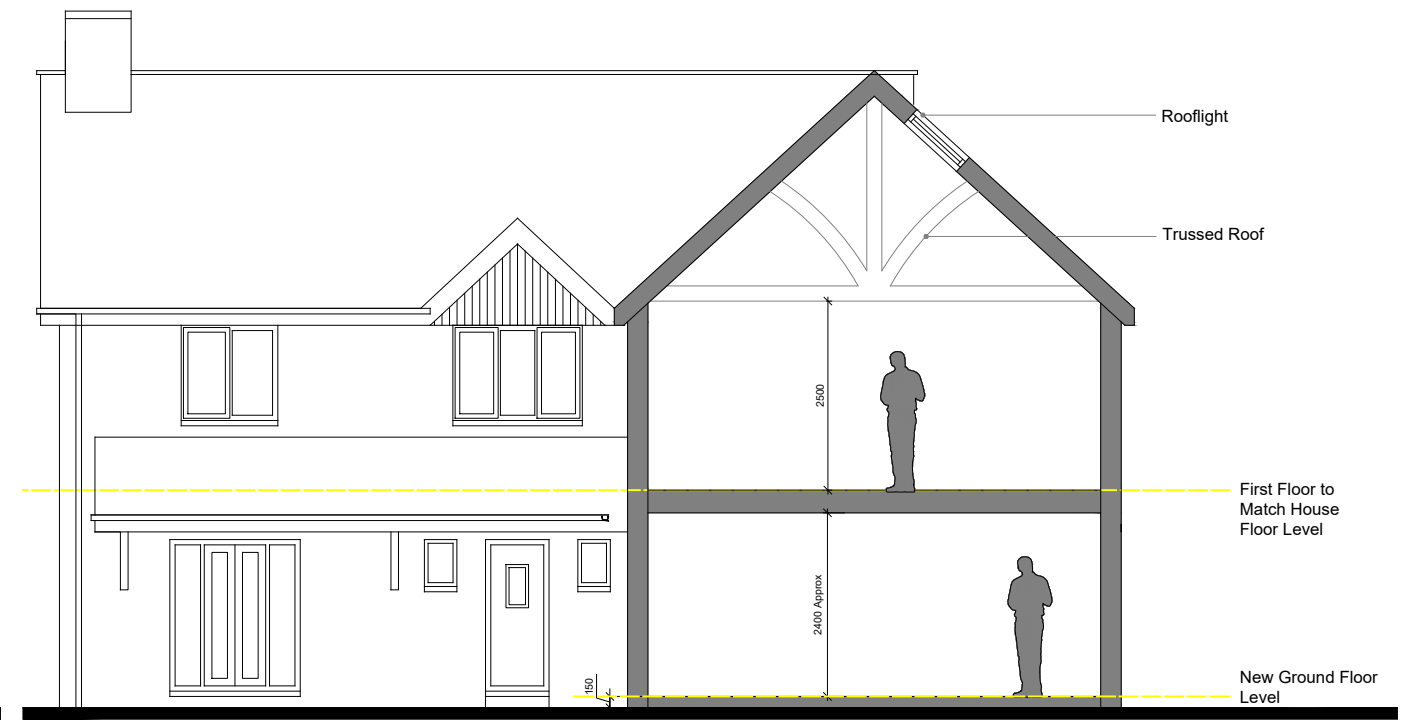

Proposed Section



Head Office  
29 Broad Street  
Newtown  
Powys  
SY16 2BQ  
t - 01686 610311  
w - www.hughesarchitects.co.uk

<b>Project</b> Extension and Internal Alterations, Maes Trannon, Trefeglwys, Caersws, SY17 5PS			
<b>Drawing Status</b> Stage 3a: Planning		<b>Drawing Title</b> Existing & Proposed Sections	
<b>Scale</b> 1:100@A3	<b>Date</b> 21.08.20	<b>Drawing No</b> V059.3a.3.203	<b>Rev</b> A
<b>Drawn by</b> NB	<b>Checked</b> RL		

Rev A - Amended as per client comments 04.11.20 - LW