


This drawing is COPYRIGHT. It must not be reproduced or disclosed to third parties without our prior permission. Do not scale from this drawing, or, interrogate and use electronic information.

Any discrepancies should be reported immediately.

Any surveyed information incorporated within this drawing cannot be guaranteed as accurate unless confirmed by a fixed dimension. All dimensions are in millimetres unless noted otherwise.

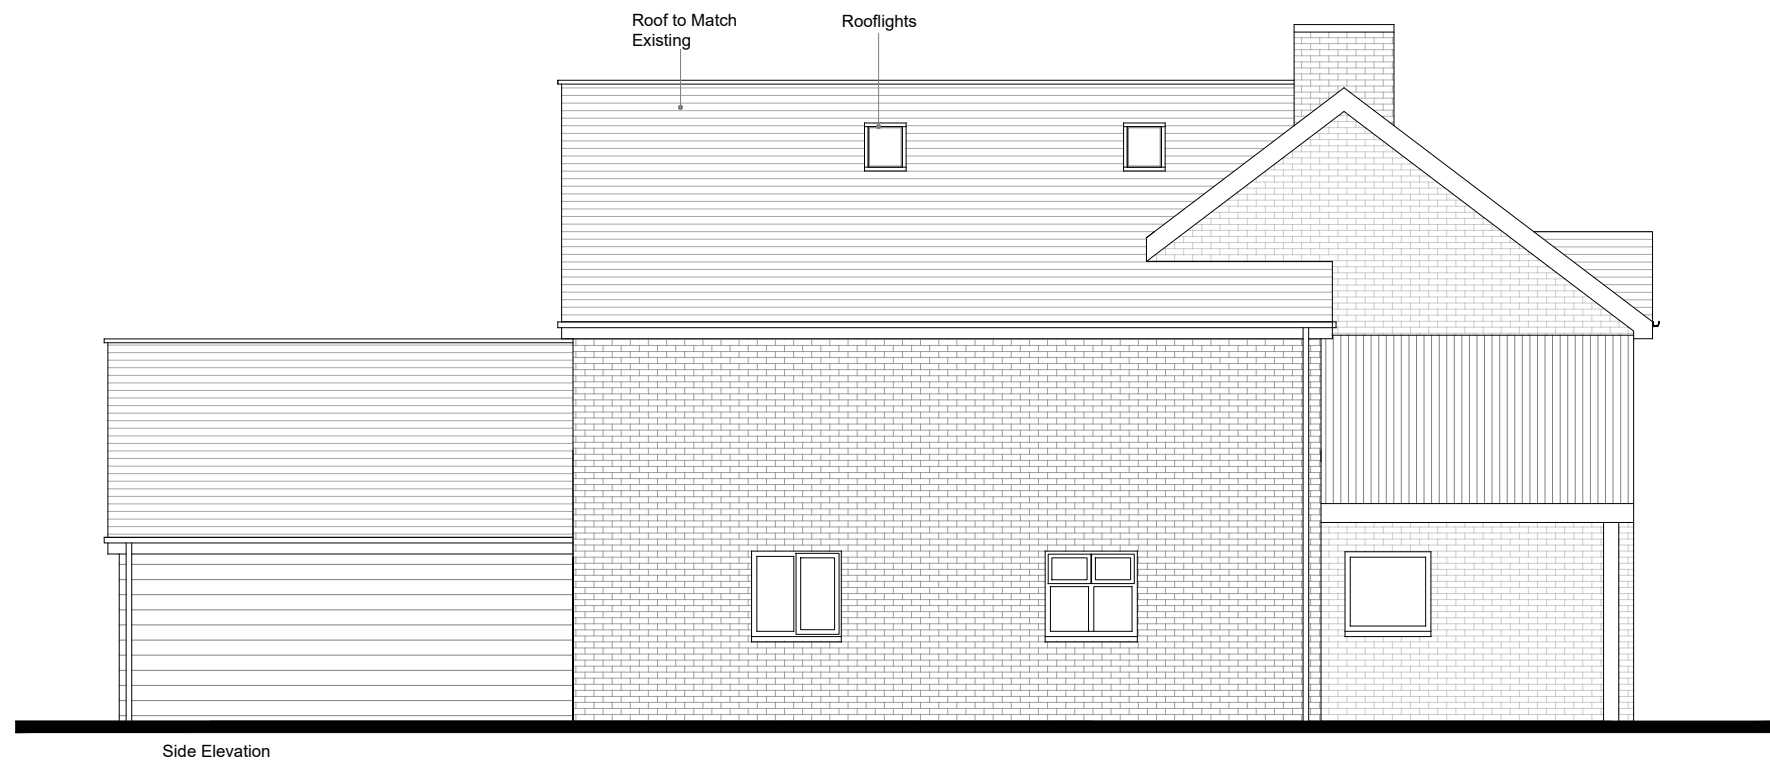

HUGHES
ARCHITECTS

Head Office
29 Broad Street
Newtown
Powys
SY16 2BQ
t - 01686 610311
w - www.hughesarchitects.co.uk

Rev A - Amended as per client comments 04.11.20 - LW
Rev B - Amended as per client comments 05.01.21 - LW
Rev C - Amended as per client comments 09.02.21 - LW

Project Extension and Internal Alterations, Maes Trannon, Trefeglwys, Caersws, SY17 5PS			
Drawing Status Stage 3a: Planning		Drawing Title Proposed Elevations Sheet 2	
Scale 1:100@A3	Date 21.08.20	Drawing No V059.3a.3.202	Rev C
Drawn by NB	Checked RL		