

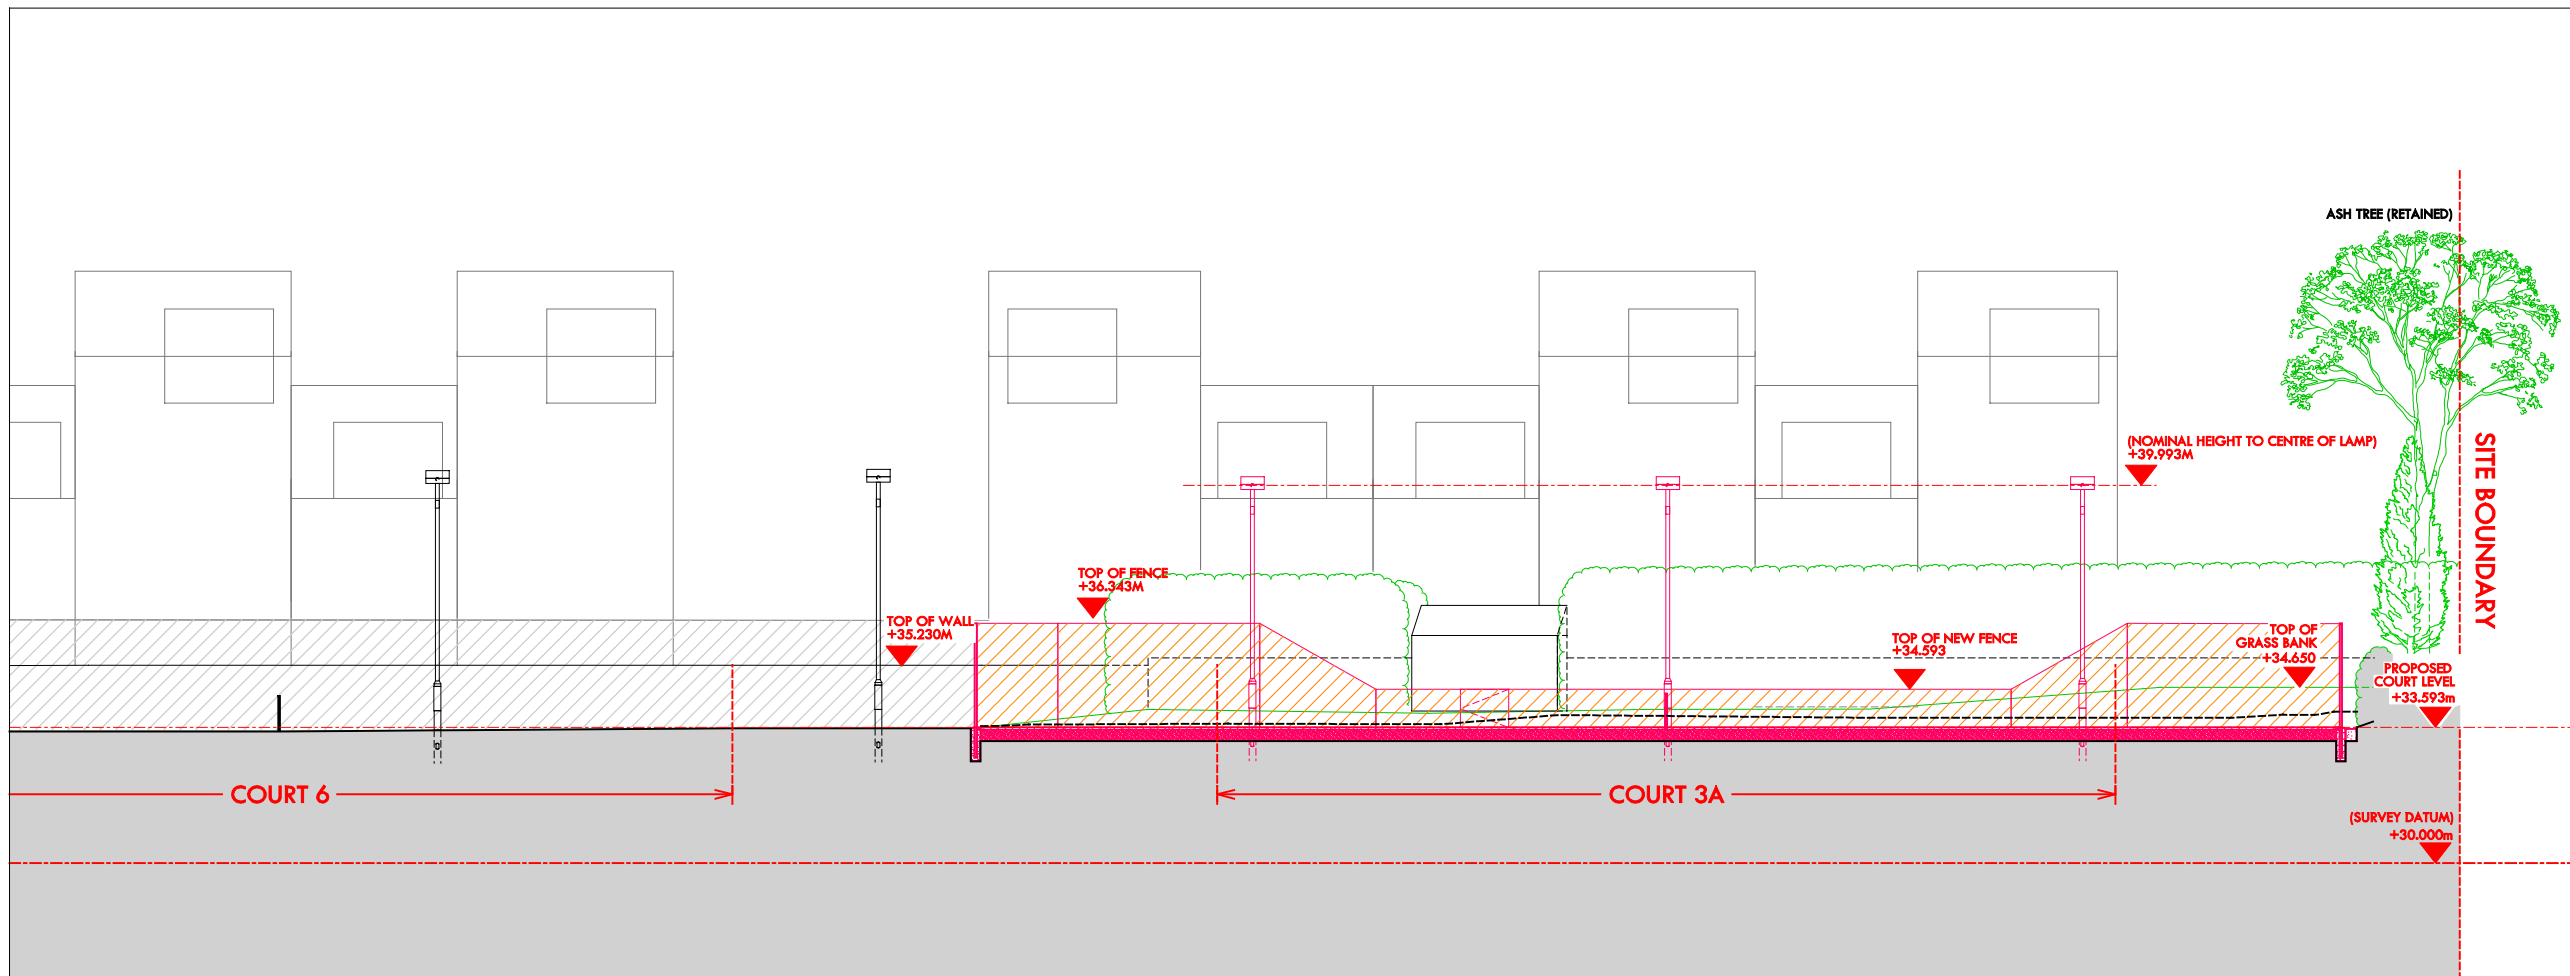


SECTION A-A: EXISTING WITH DEMOLITION

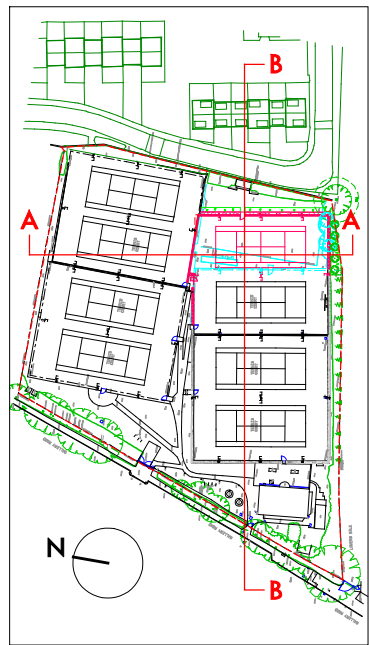

SECTION A-A: PROPOSED

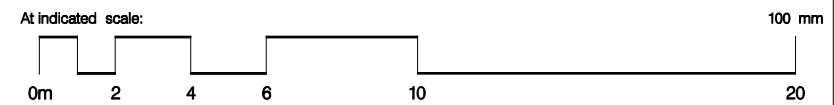

KEYPLAN

- KEY
- █ TO BE REMOVED/REPLACED
  - █ PROPOSED
  - █ EXISTING/RETAINED

P1 22.07.21 FOR PLANNING

Rev Date Issue

**Bernard Stilwell Architects**

10 Christina St  
EC2A 4PA  
London  
020 7729 3500  
bsa@bsarchitects.co.uk

©

Project OLD COLLEGE LAWN TENNIS CLUB

Drawing title SECTION AA

Date	Sh	Scale	Dr
07.07.21	A3	1:200	PS
Pr No	Grp	Dr	Rev
622	P	04	P2