



SECTION B-B: EXISTING WITH DEMOLITION

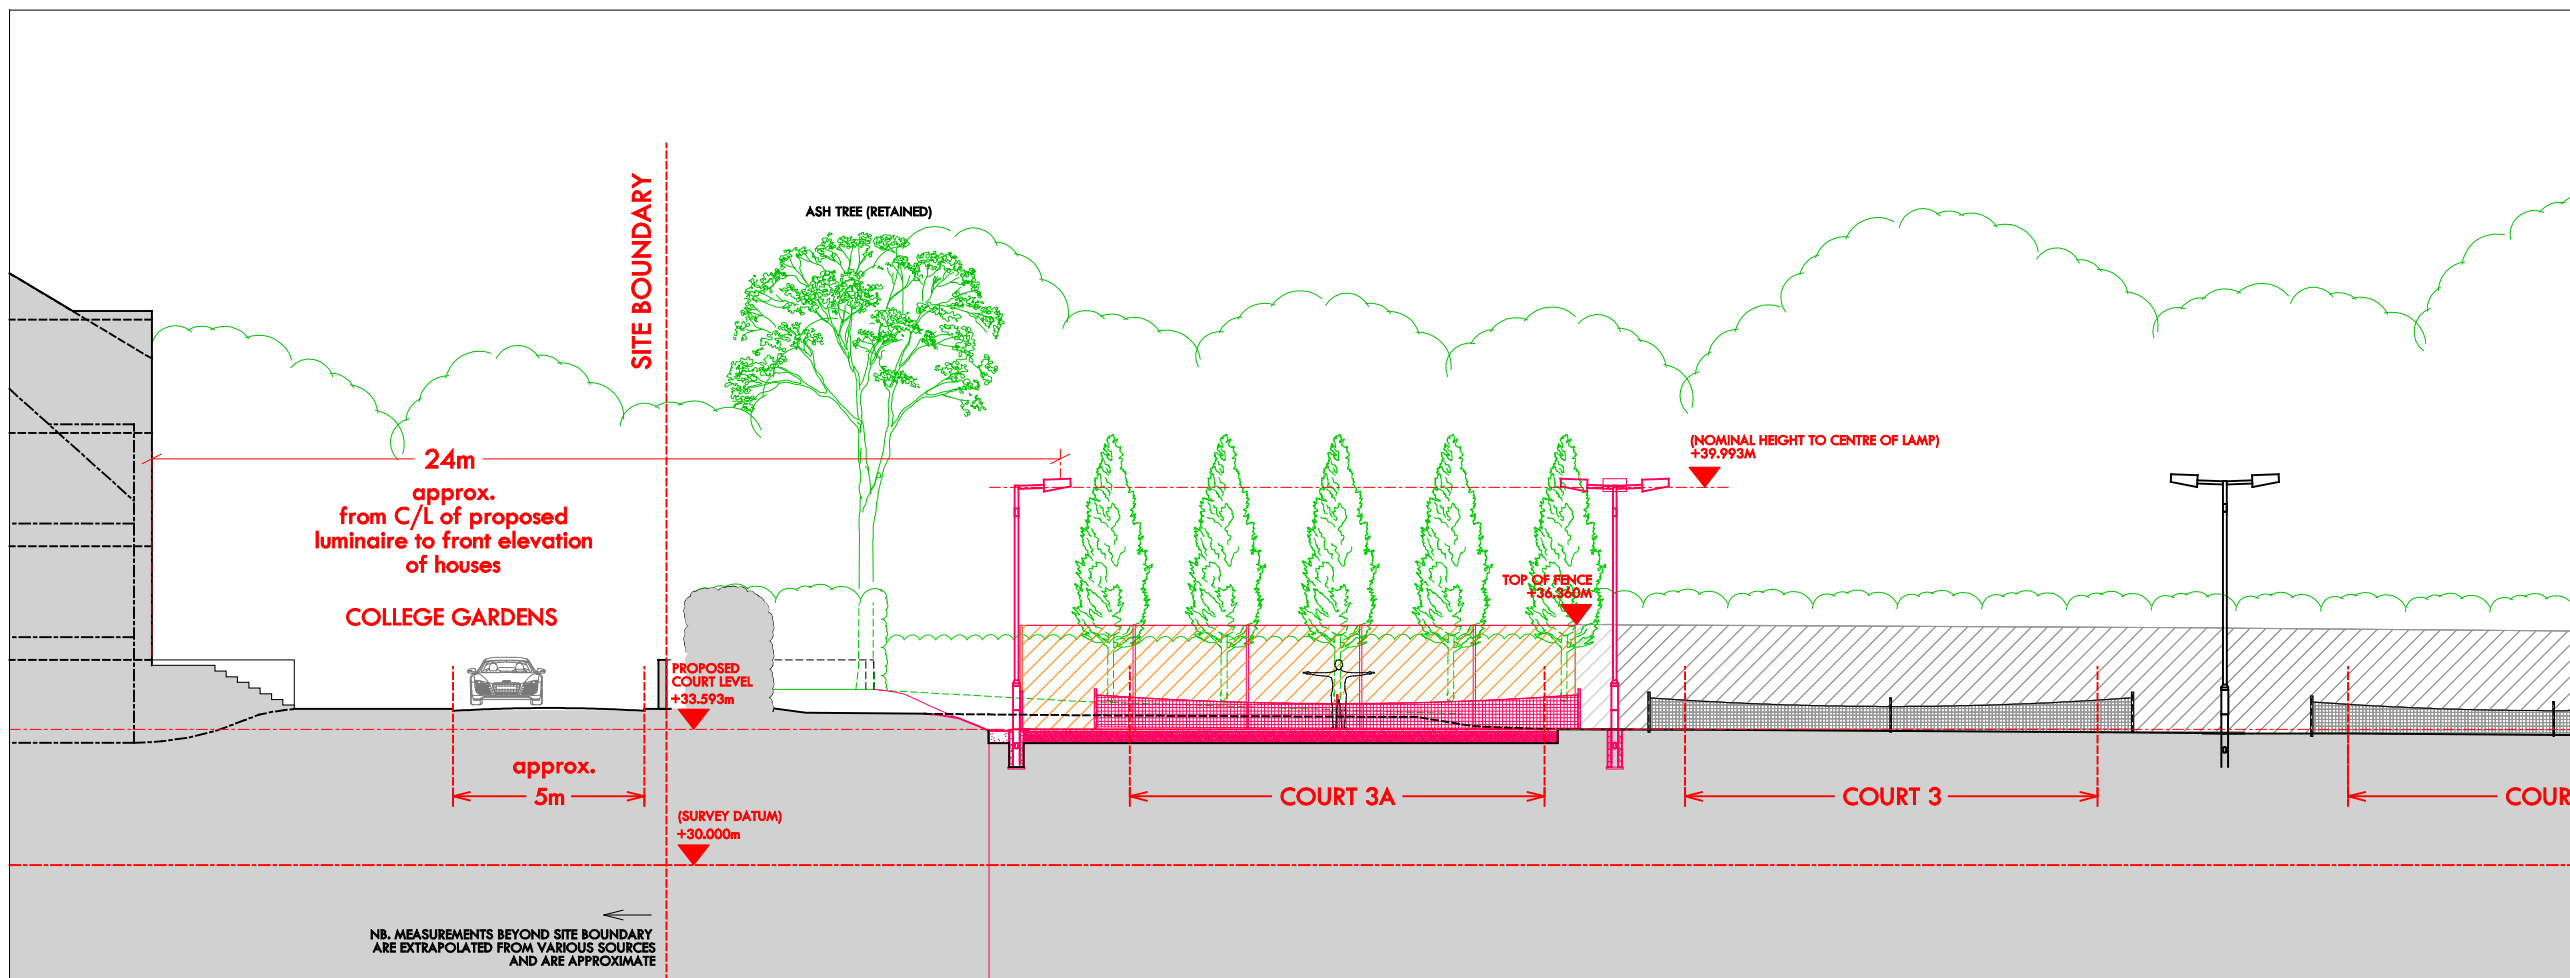

SECTION B-B: PROPOSED

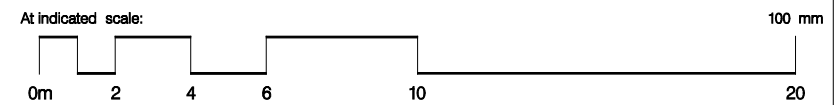

KEYPLAN

- KEY
- TO BE REMOVED/REPLACED
 - PROPOSED
 - EXISTING/RETAINED

P2 22.07.21 FOR PLANNING

Rev	Date	Issue

Bernard Stilwell Architects

10 Christina St
EC2A 4PA
London
020 7729 3500
bsa@bsarchitects.co.uk

Project OLD COLLEGE LAWN TENNIS CLUB

Drawing title SECTION BB

Date	Sh	Scale	Dr
07.07.21	A3	1:200	PS
Pr No	Grp	Dr	Rev
622	P	05	P2