



Do not scale from drawings. All dimensions are in millimetres unless otherwise stated. All dimensions to be verified on site before proceeding with the work. Any discrepancies to be notified in writing to Architect immediately

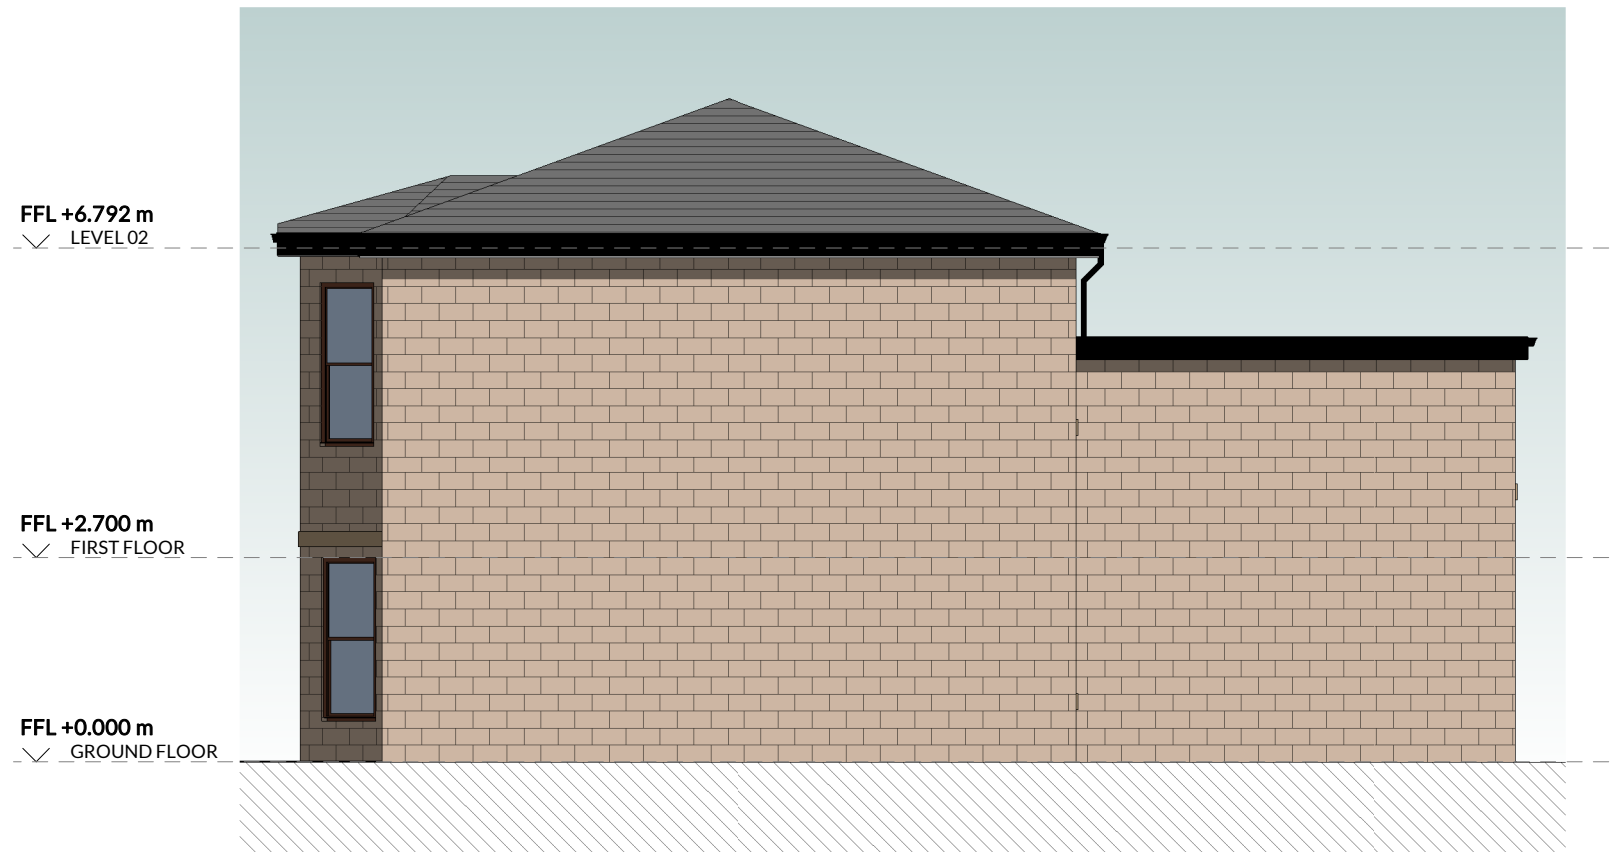

1 LEFT ELEVATION - AS PROPOSED
1:100

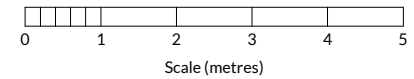

Revision History

Rev.	Description	Date	By
C	Design Revision to client comments	26.05.21	KT
B	Issued for Planning	28.04.21	AD
A	Changes to client requirements	15.03.21	AD



2 RIGHT ELEVATION - AS PROPOSED
1:100



HOKO
THE HOMEOWNERS ARCHITECT

Project	67A UNION STREET, G66 1DL
Client	SIMON CADWALLADER
Project No.	L21009
Drawing No.	AL(02)04
Title	ELEVATIONS LEFT & RIGHT
Scale	1:100@A3
Revision	C
Status	PLANNING
Drawn	TB
Date	26/02/21