

Notes



All dimensions to be checked on site prior to commencement of work.


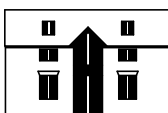
Written dimensions to be taken in preference over scaled.

Any discrepancies to be referred for decision.

Copyright reserved.

Revisions			Date

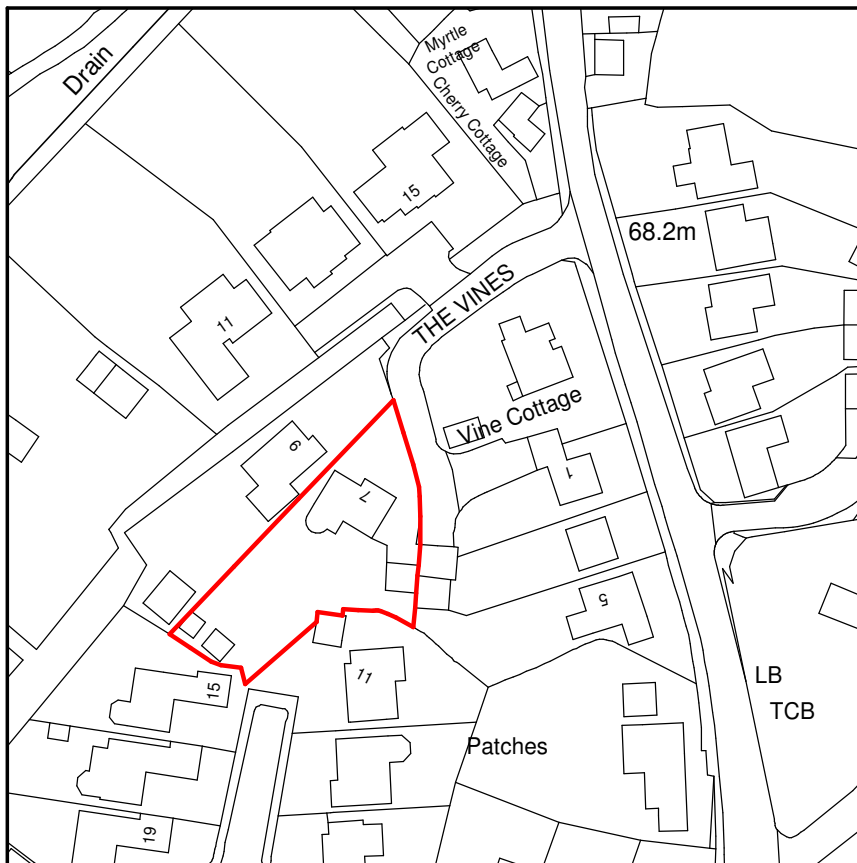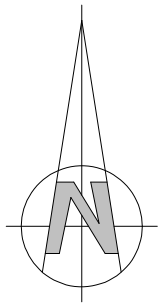

Title LOCATION PLAN	JEFFREY POWELL ASSOCIATES		
Job 7 The Vines Shabbington			info@jeffreypowell.co.uk www.jeffreypowell.co.uk
Client Mr and Mrs M Neil	Dwg No. 2021 / 1151 / 4		Rev. -
Scale 1:1250 Date June 2021			