
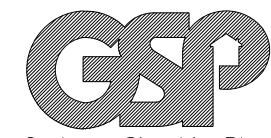


Note
 This drawing is protected by copyright and must not be copied or reproduced without the written consent of Graham Simpkin Planning. All dimensions and sizes to be checked on site.
 North points are indicative. ©

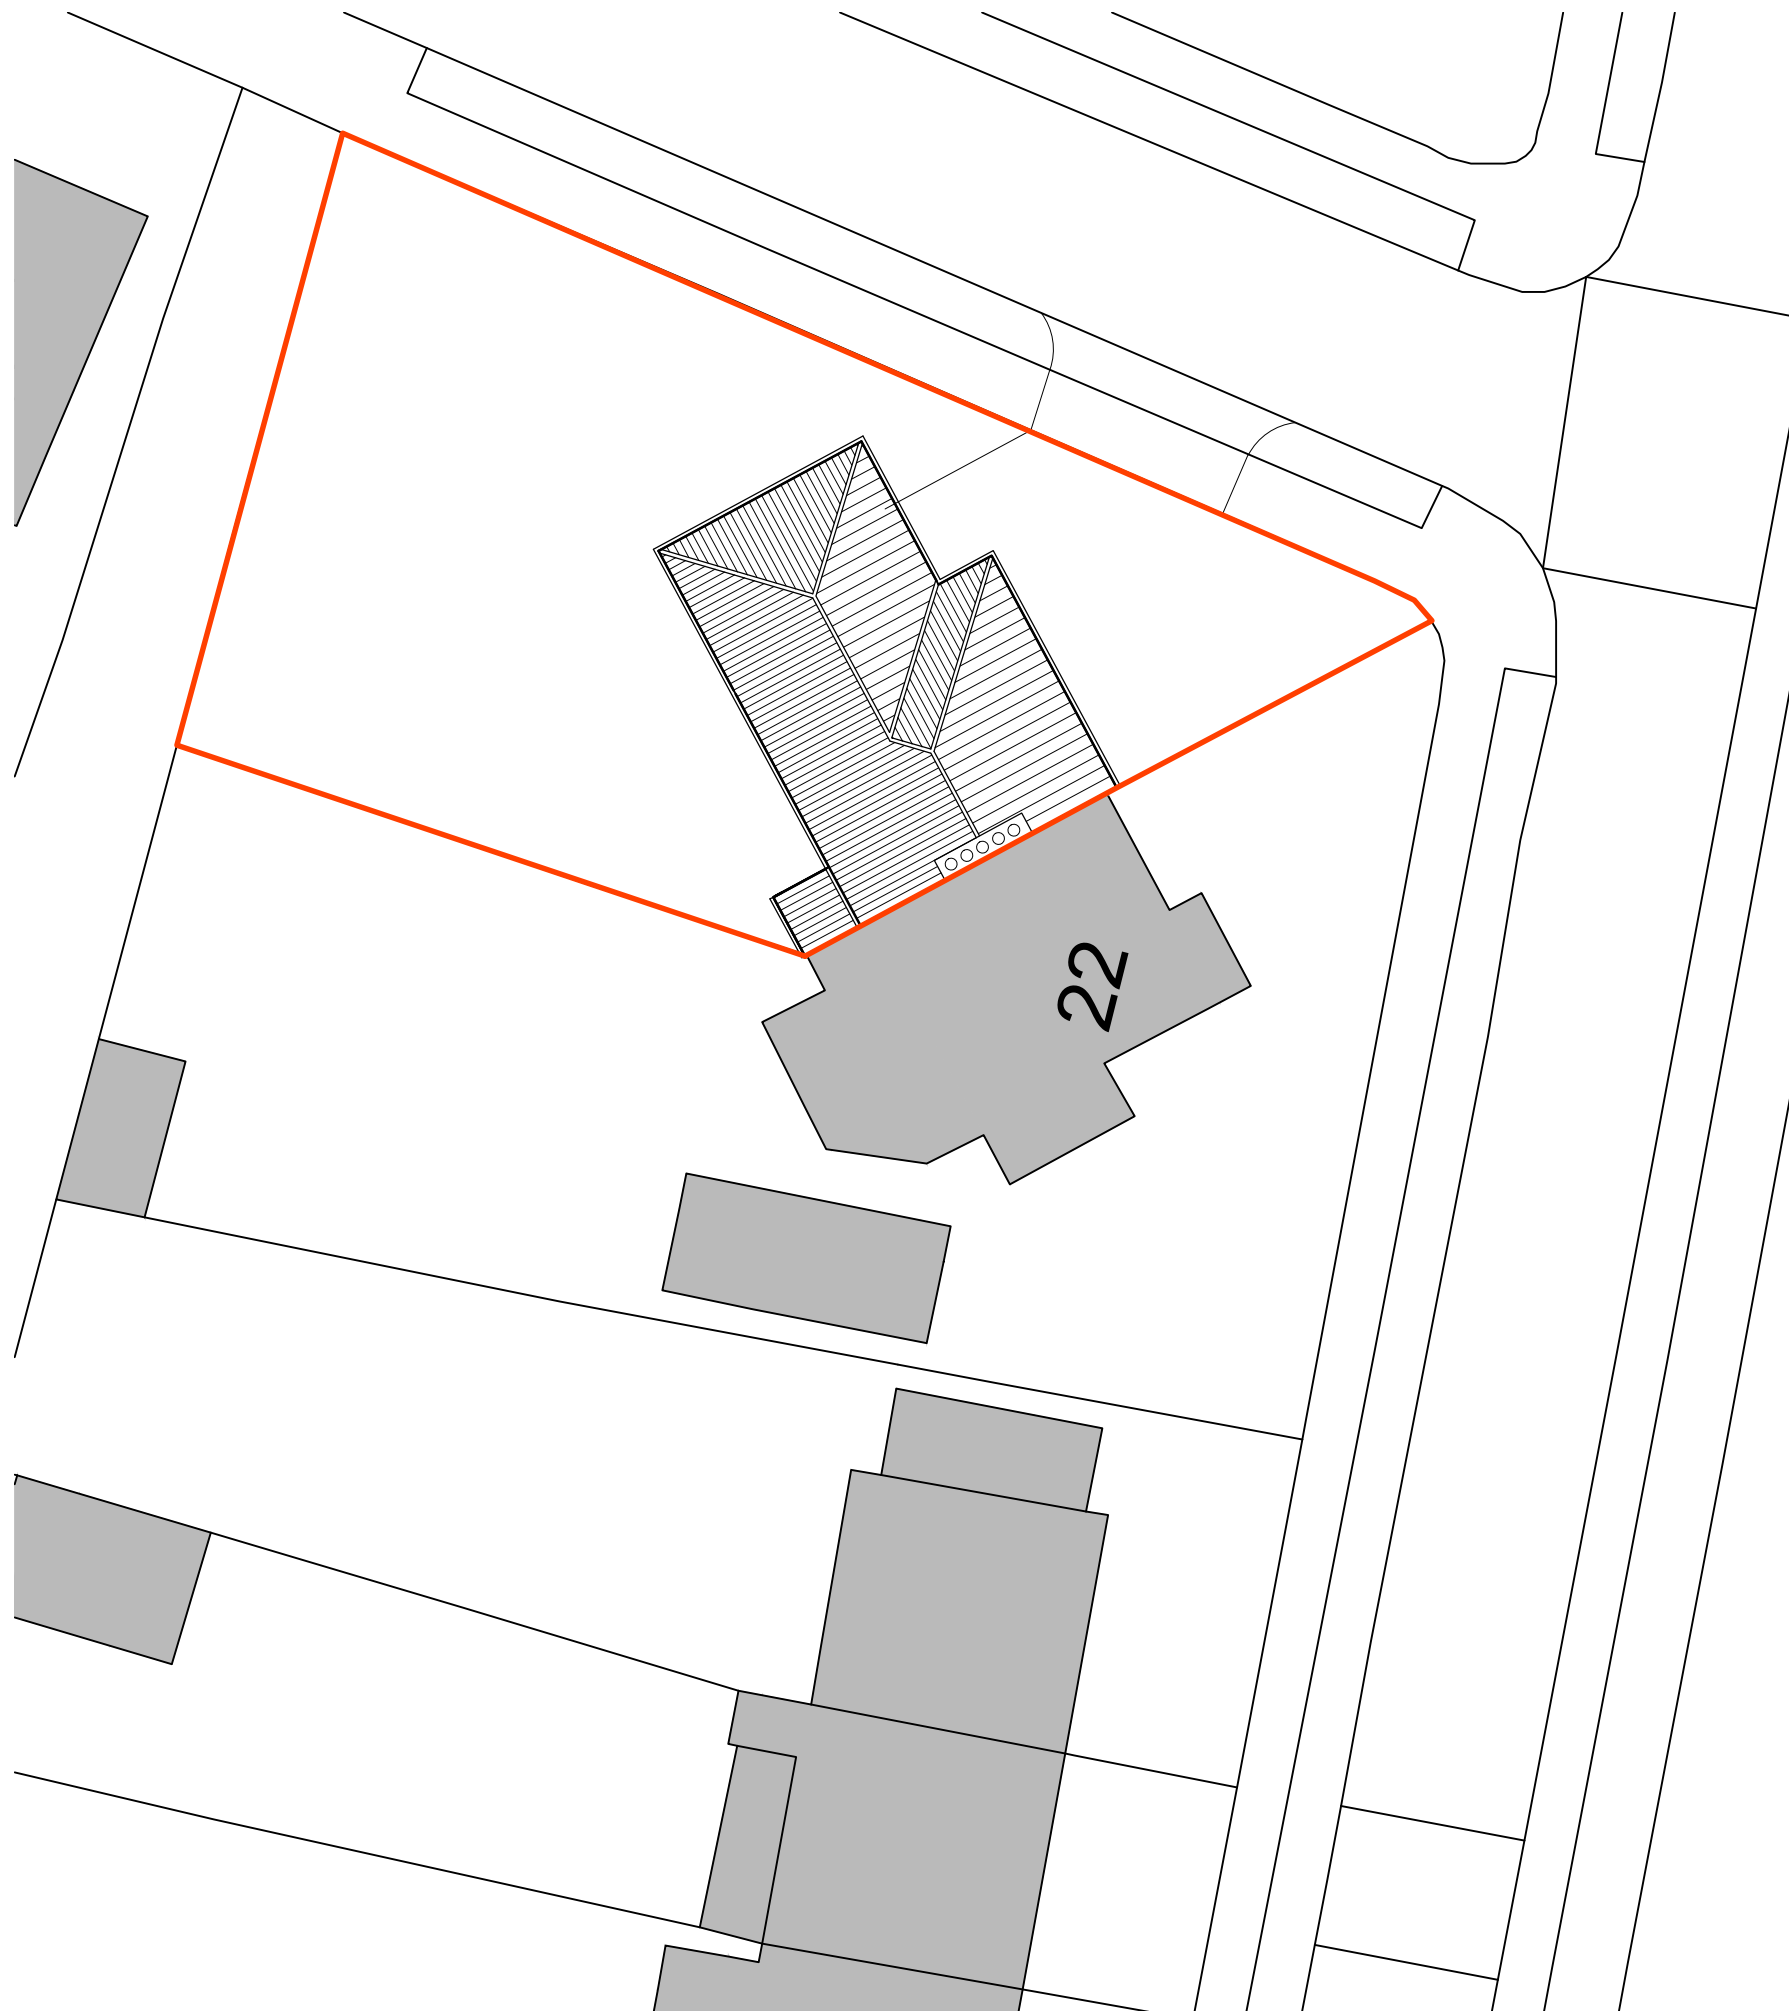

Graham Simpkin Planning

2 The Parade, Ash Road, Hartley
 Longfield, Kent DA3 8BG

Tel: 01474 703705
 www.grahamsimpkinplanning.co.uk
 Email: webmail@grahamsimpkinplanning.co.uk

Project Title 1 Broad Road, Swanscombe, DA10 0DR	Job No 3370
--	----------------

Drawing Title Proposed Block Plan	Drawing No 05	Revision
--------------------------------------	------------------	----------

Date 13.07.2021	Drawn by MS	Checked by DA
--------------------	----------------	------------------

Scale 1:200 @ A3	Note
---------------------	------

