




Existing Block Plan
1:200

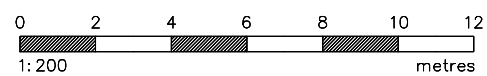

Note
This drawing is protected by copyright and must not be copied or reproduced without the written consent of Graham Simpkin Planning. All dimensions and sizes to be checked on site.
North points are indicative. ©

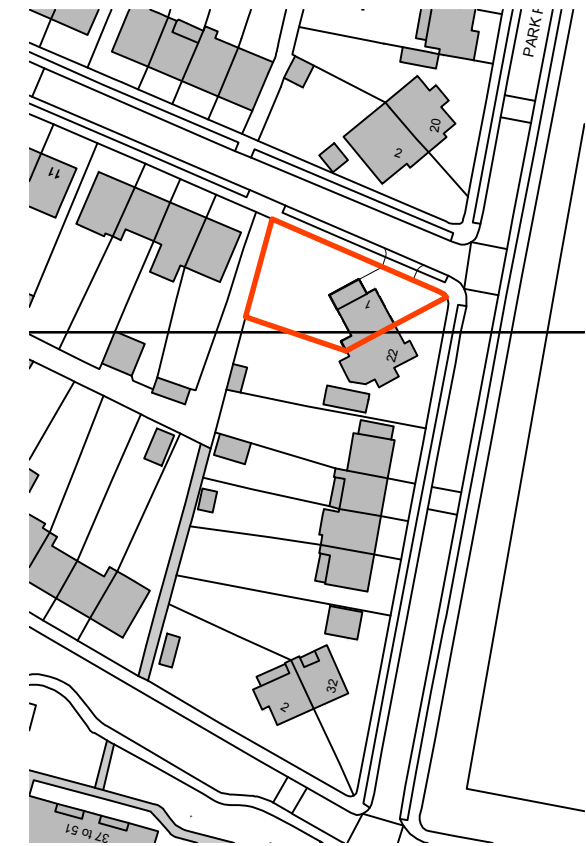

Site Location Plan
1:1250

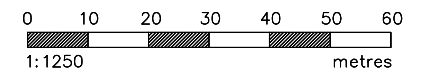

Graham Simpkin Planning

2 The Parade, Ash Road, Hartley
Longfield, Kent DA3 8BG

Tel: 01474 703705
www.grahamsimpkinplanning.co.uk
Email: webmail@grahamsimpkinplanning.co.uk

Project Title 1 Broad Road, Swanscombe, DA10 0DR		Job No 3370
Drawing Title Site Location Plan & Existing Block Plan	Drawing No 01	Revision
Date 13.07.2021	Drawn by MS	Checked by DA
Scale 1:1250 & 1:200 @ A3	Note	

