


The use of this data by the recipient acts as an agreement of the following statements. Do not use this data if you do not agree with any of the following statements:


All drawings are based upon site information supplied by third parties and as such their accuracy cannot be guaranteed. All features are approximate and subject to clarification by a detailed topographical survey, statutory service enquiries and confirmation of the legal boundaries.

Do not scale the drawing.
Use figured dimensions in all cases.
Check all dimensions on site.


Report any discrepancies in writing before proceeding.

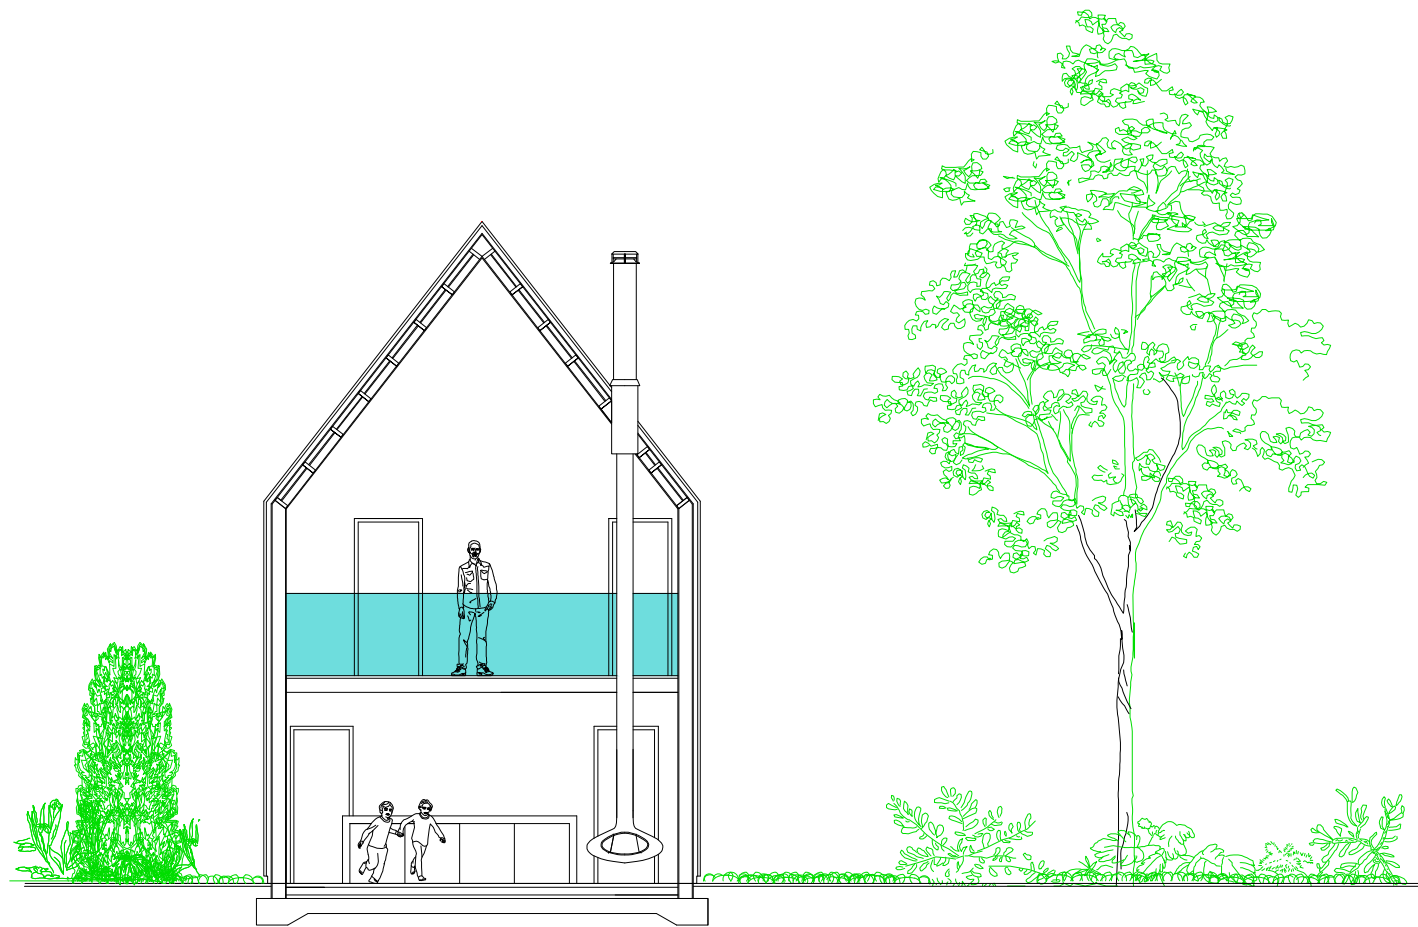

Section A - A'

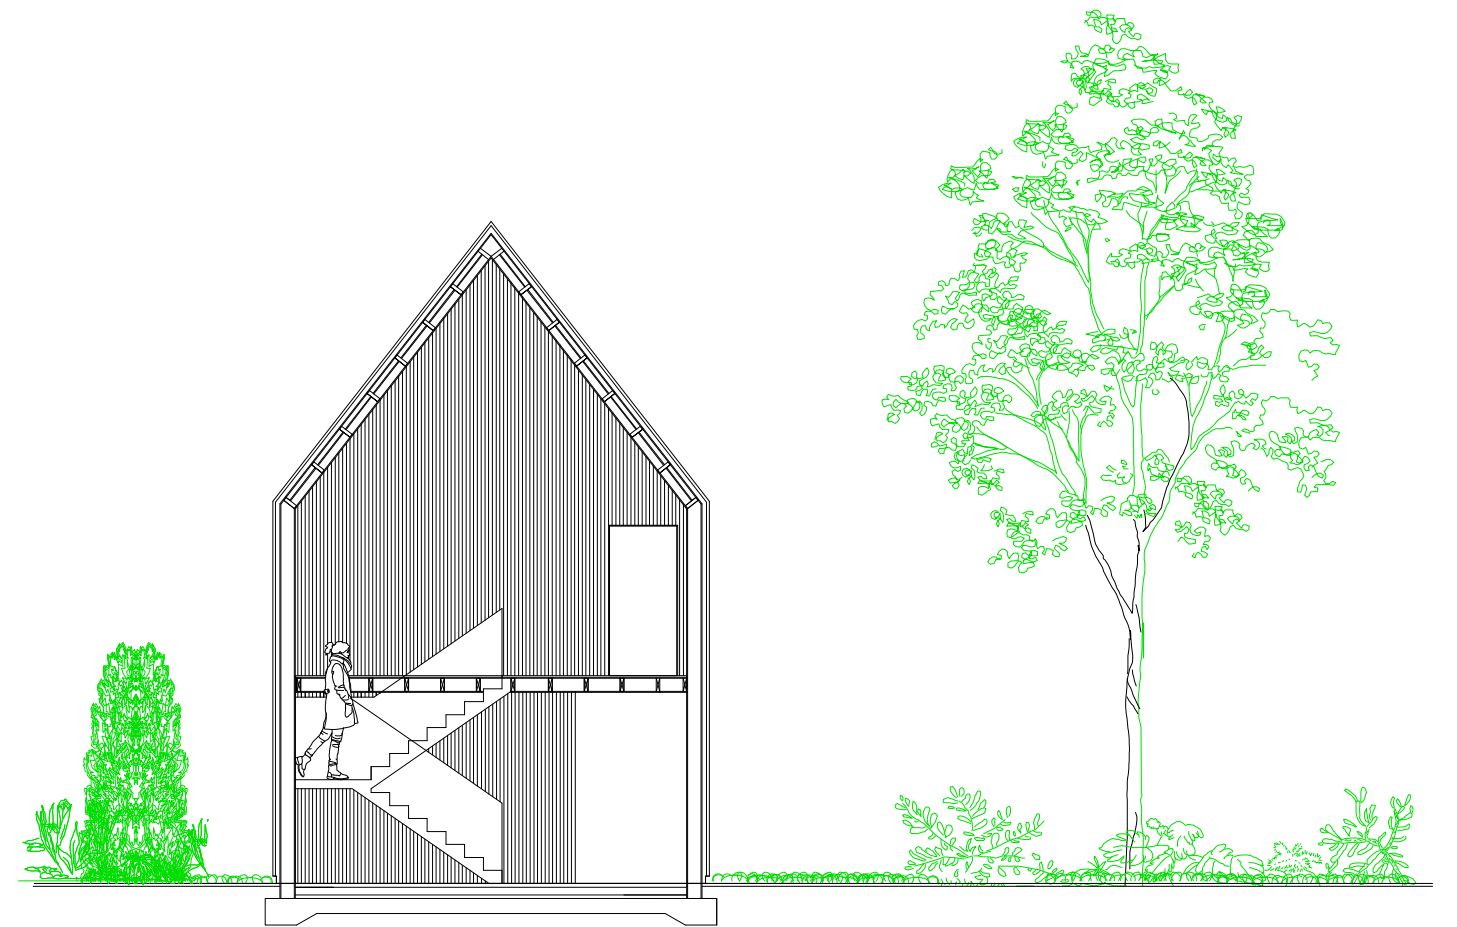


Section B - B'

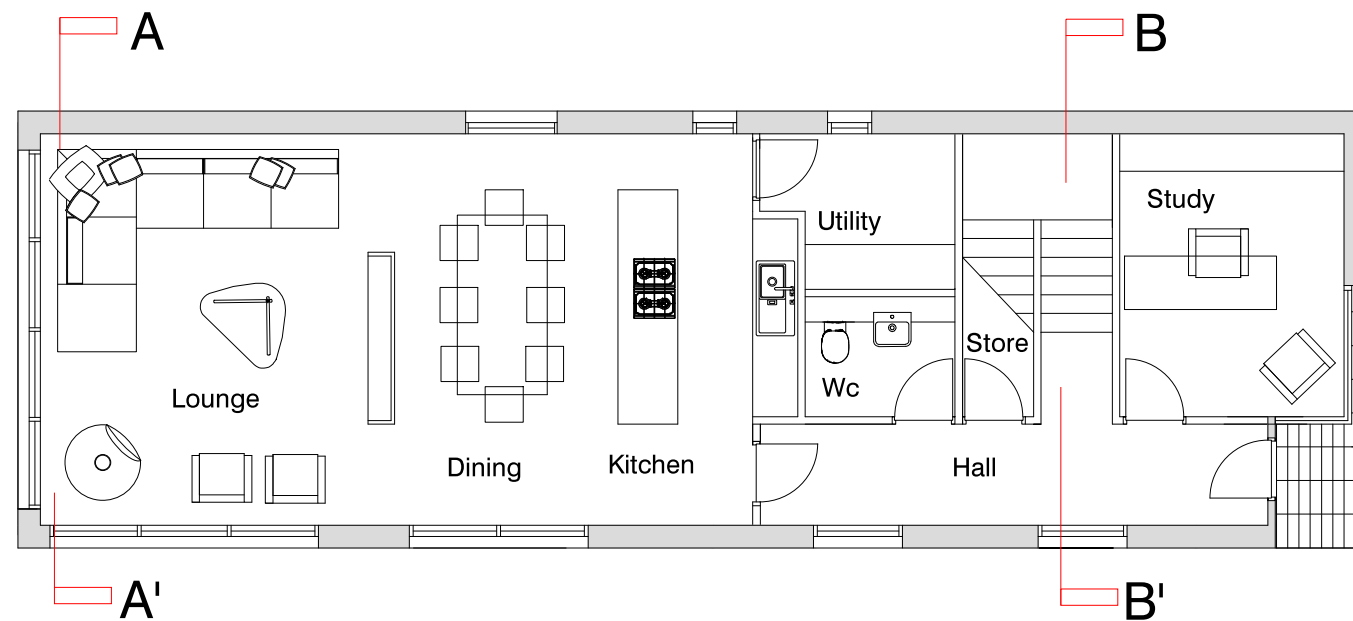

| REV | DESCRIPTION | DRWN | CHKD | DATE |
|-----|-------------|------|------|------|
|-----|-------------|------|------|------|

| | |
|----------------|-------------------------------------|
| PROJECT NUMBER | 2097 |
| PROJECT NAME | DUNSTAN HOUSE |
| CLIENT | JANET STANSFIELD |
| DRAWING NAME | HOUSE 1 - SECTION A - A' AND B - B' |

| | |
|----------------|----------------|
| DRAWING NUMBER | 2097_SEC_H1_01 |
| REVISION | 1 |
| SCALE AT A1 | 1 : 50 |

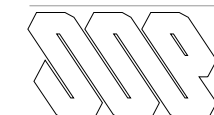

STUDIO SP
12 CLAYTON STREET
NEWCASTLE UPON TYNE
NE1 5PU
WWW.STUDIO-SP.COM