

The copyright of this drawing and design is vested with Bywater + Tweedale and must not be copied or reproduced without first obtaining the written consent of the author. This drawing is not to be scaled. Only figured dimensions are to be used. All dimensions, levels, alignments, angles etc. are to be verified on site against existing conditions by qualified persons. Any discrepancies are to be reported to the architect in writing for clarification prior to execution of the work.

Notes


PRELIMINARY

Rev. Details Date

BYWATER + TWEEDALE
Architects

Springfield
Preston Patrick
Munthorpe
Cumbria
LA7 7PB
Tel: 015395 - 67977
Fax: 015395 - 67976
enquiries@bywater+tweedale.co.uk
www.bywater+tweedale.co.uk

SCHEMATIC.

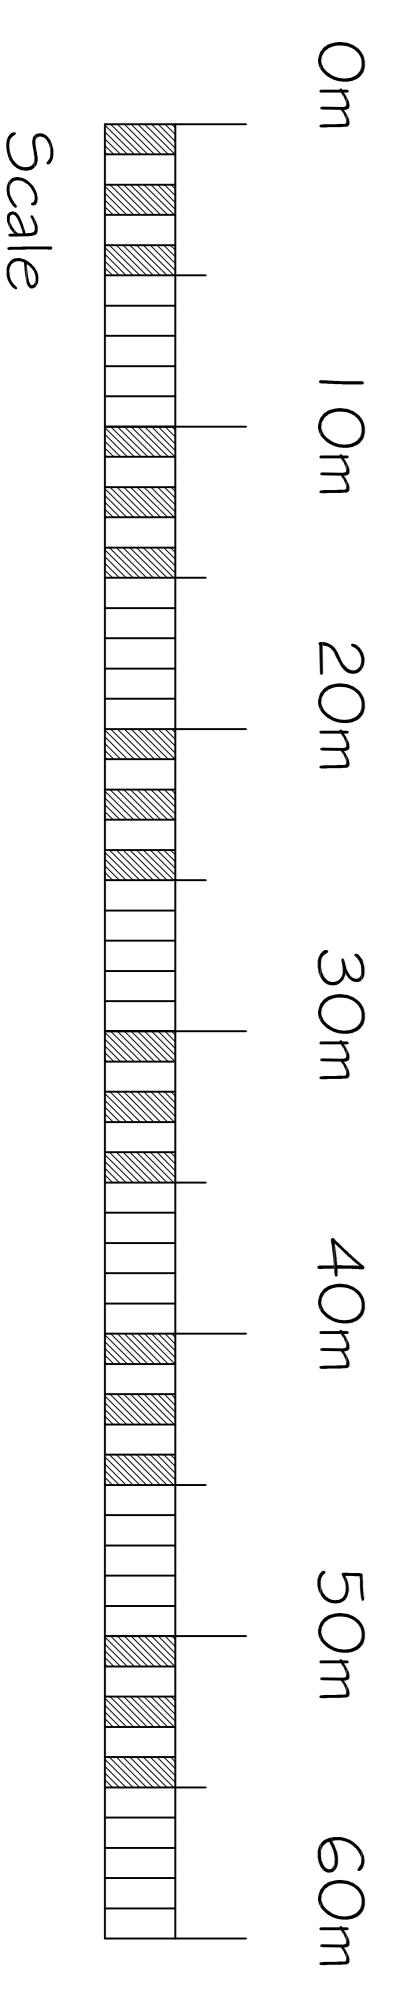

Client	Clare Cooney.		
Project	Residential Development Castle Lane Garstang, Lancs.		
Drawing	Site Layout Plan. Proposed. SCHEMATIC.		
Scale	1:250@A1	Auth.	
Date	3/21	GB.	
Drawing Number	10043 / 1.	Revision	P2.