




Waste Collection Canopy 1 - Elevation A
1:100

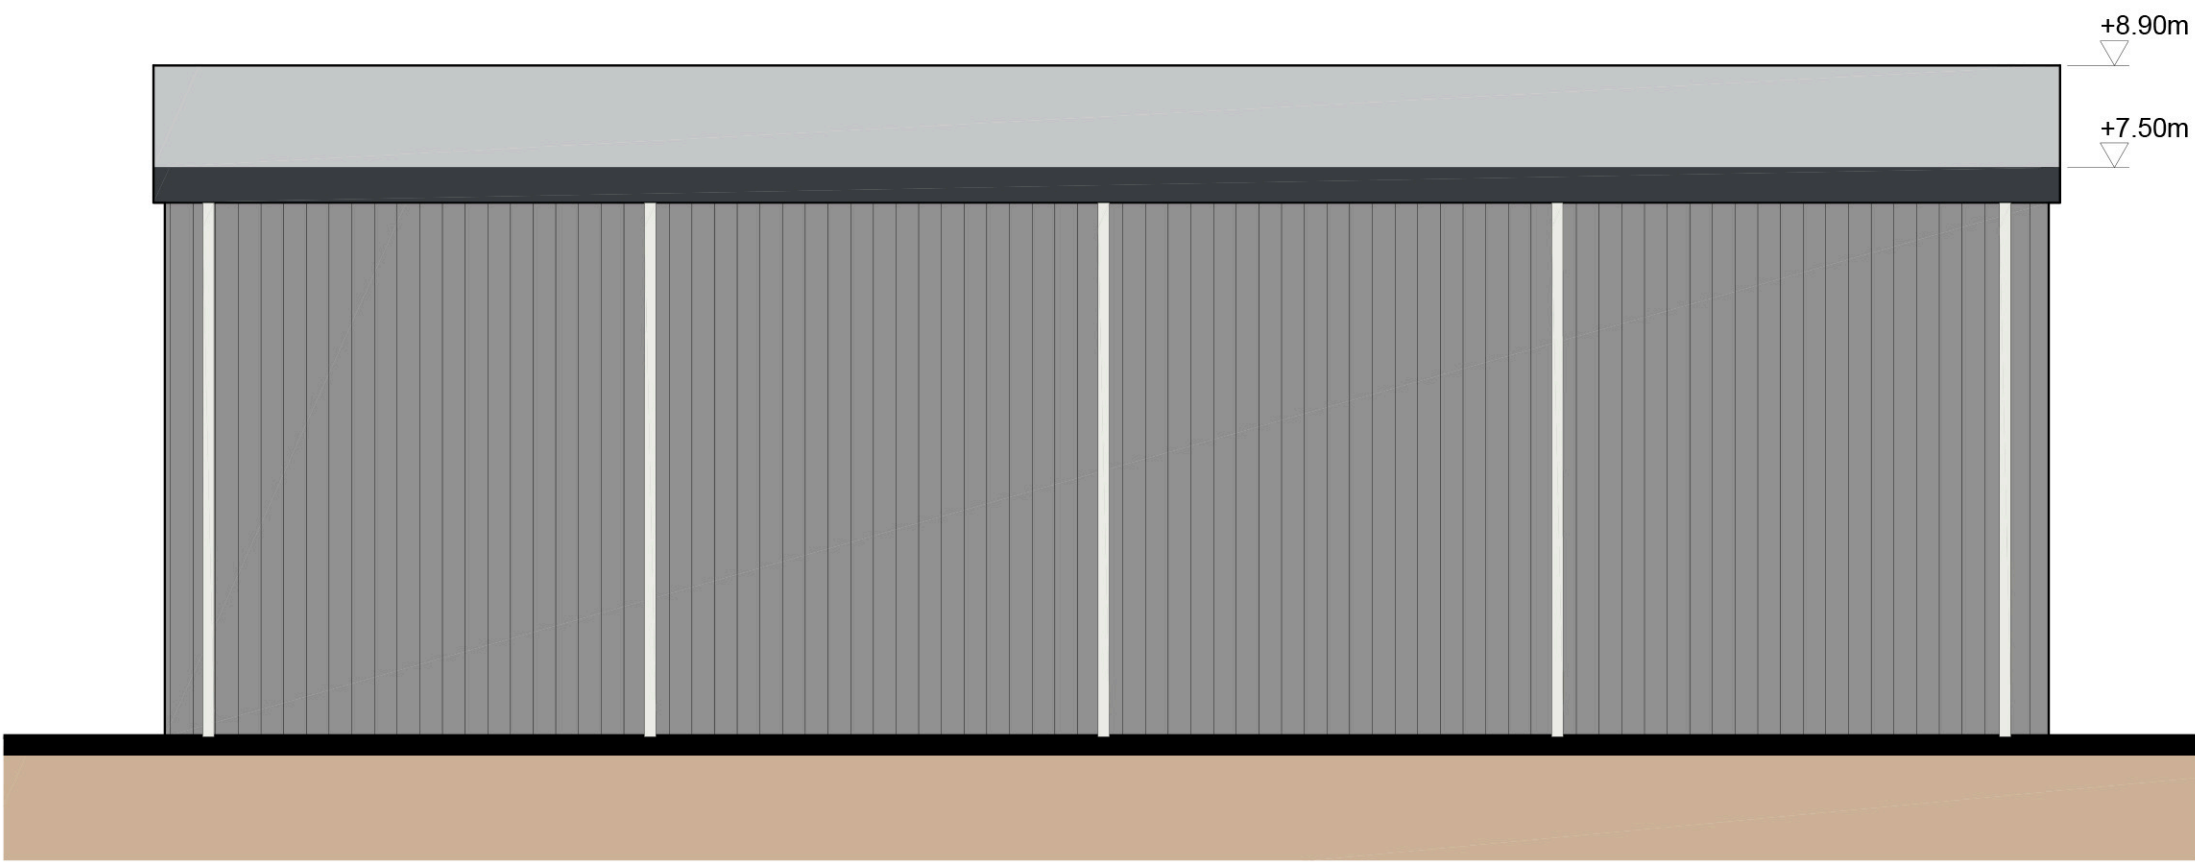


Waste Collection Canopy 1 - Elevation B
1:100

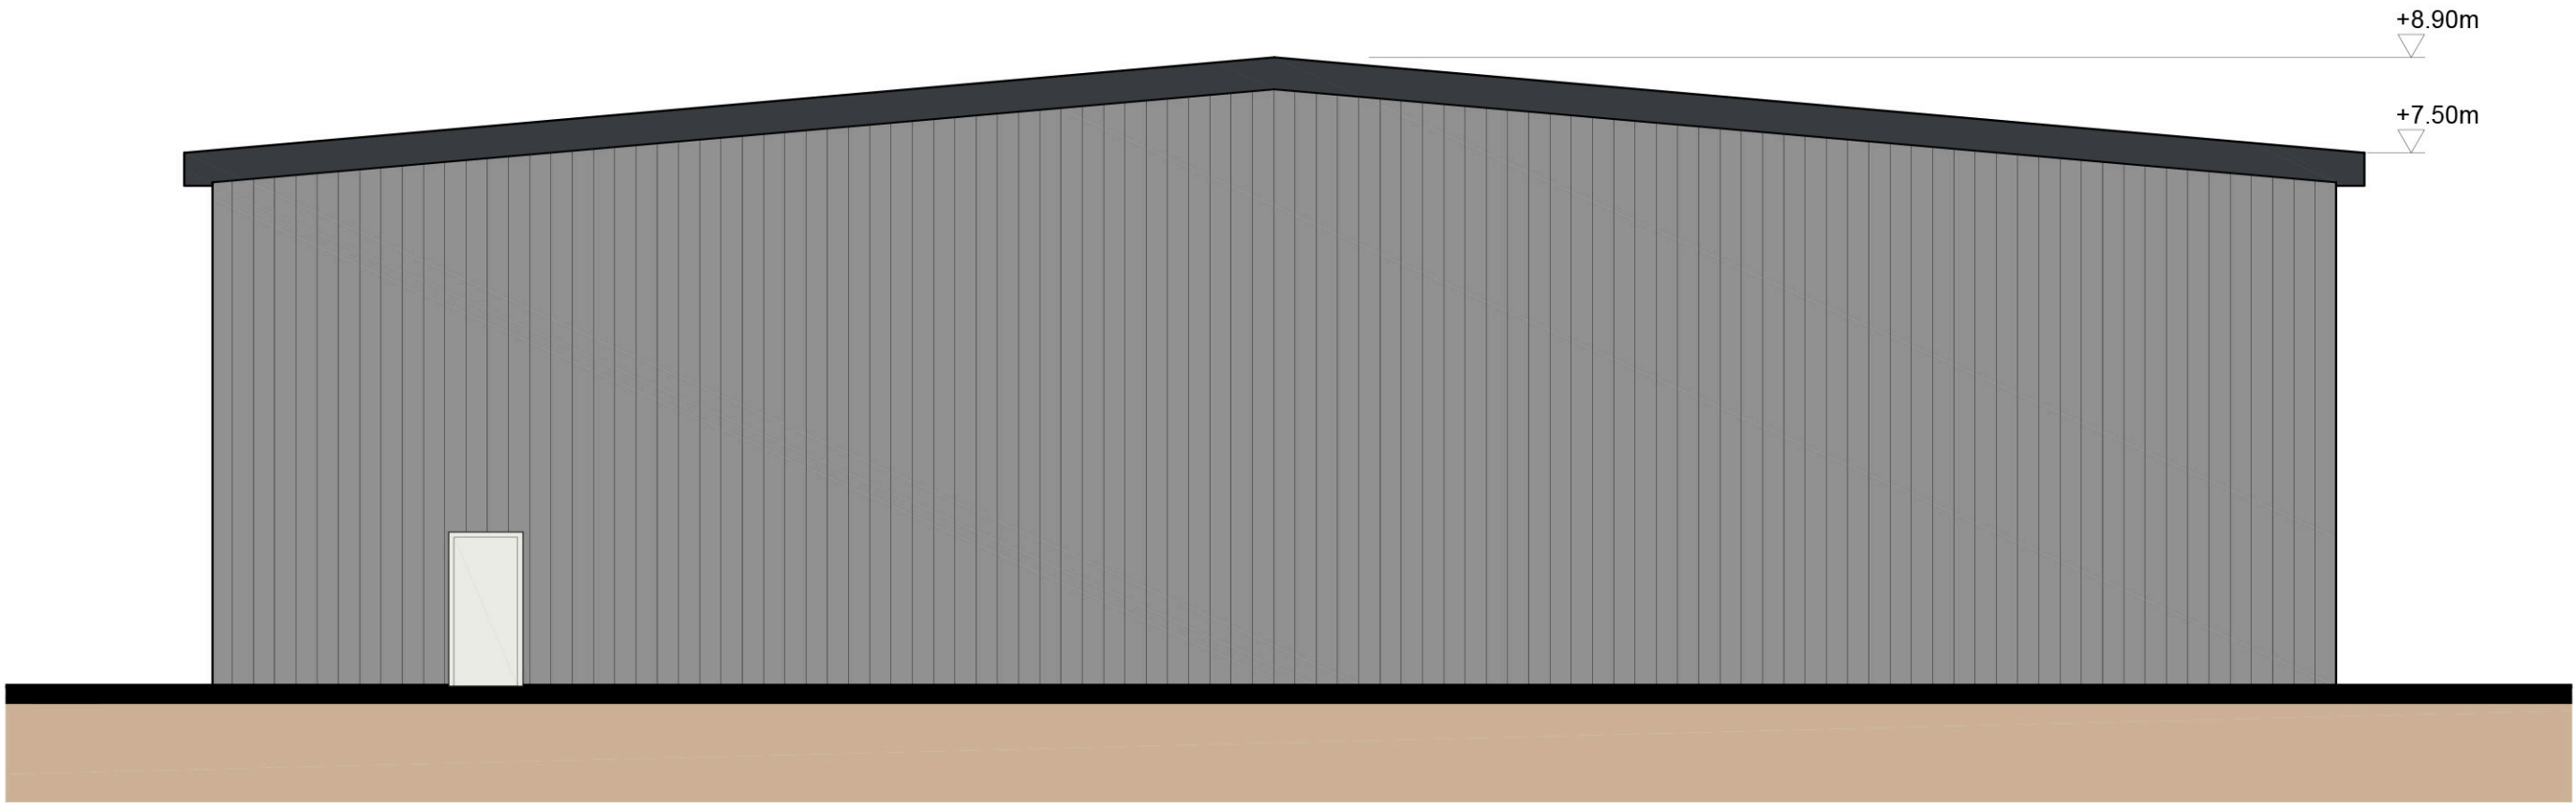


Waste Collection Canopy 1 - Elevation C
1:100

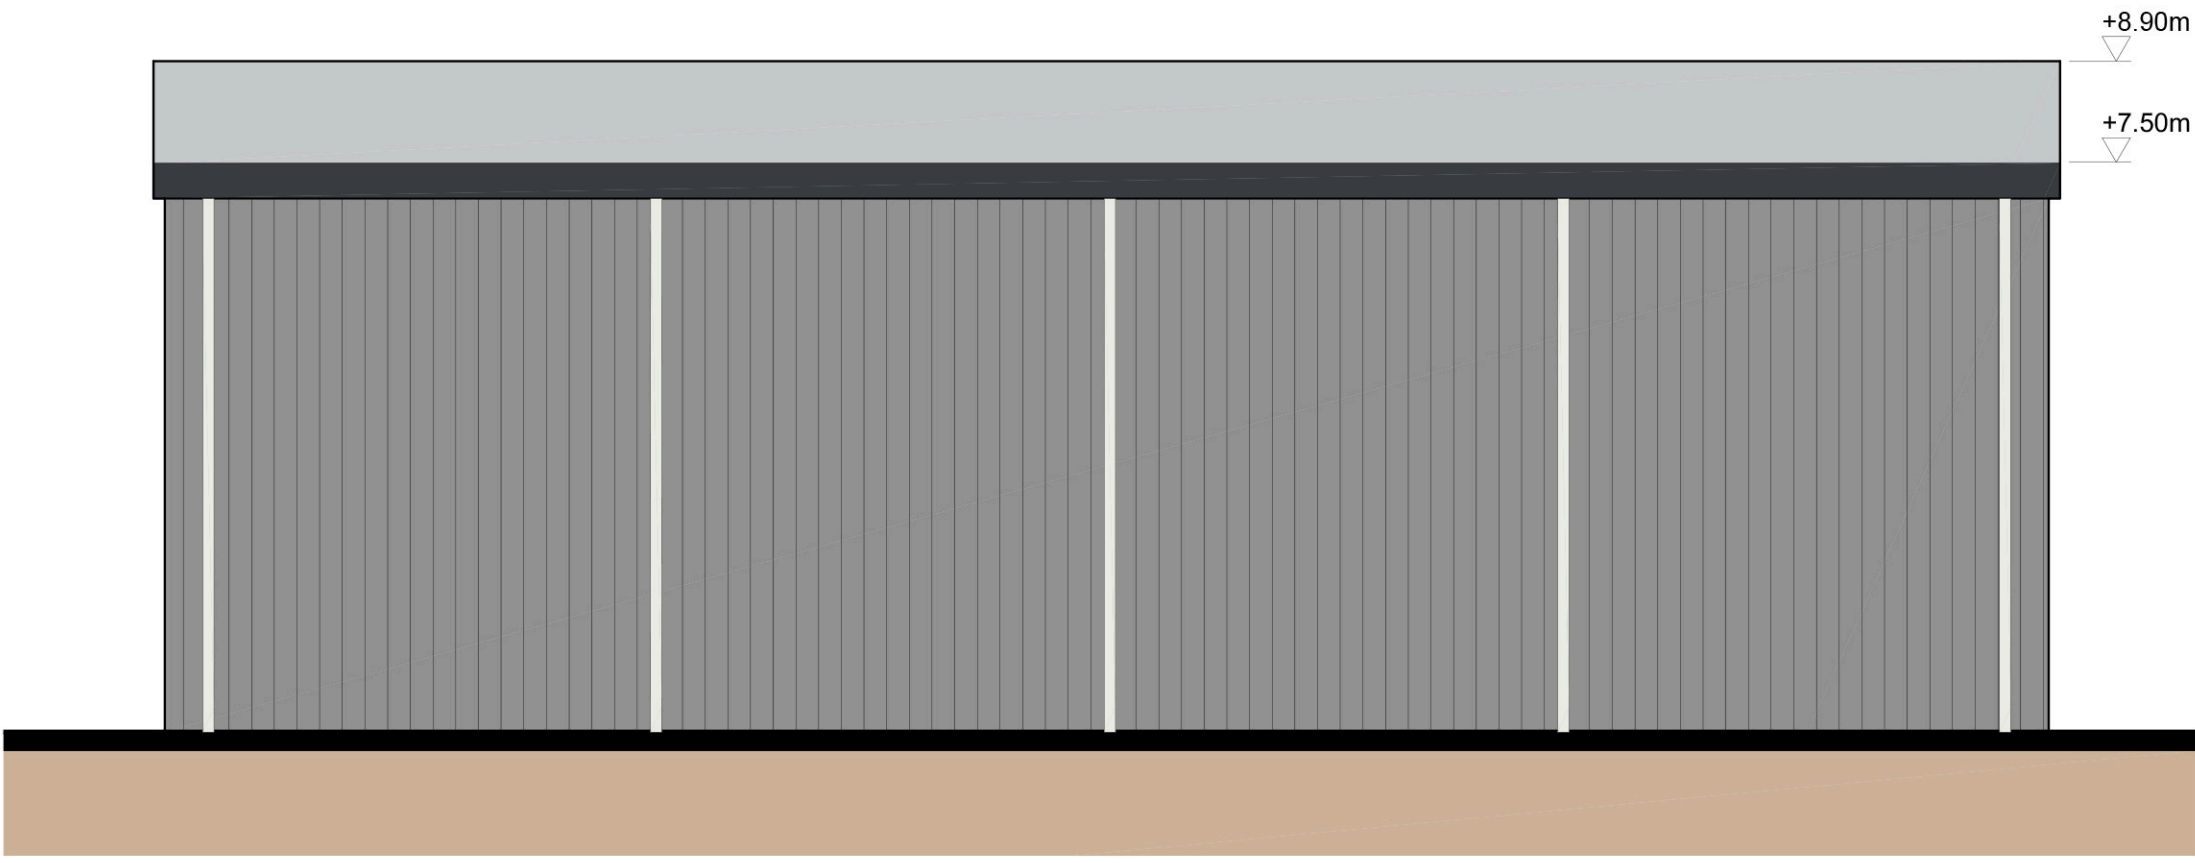


Waste Collection Canopy 1 - Elevation D
1:100

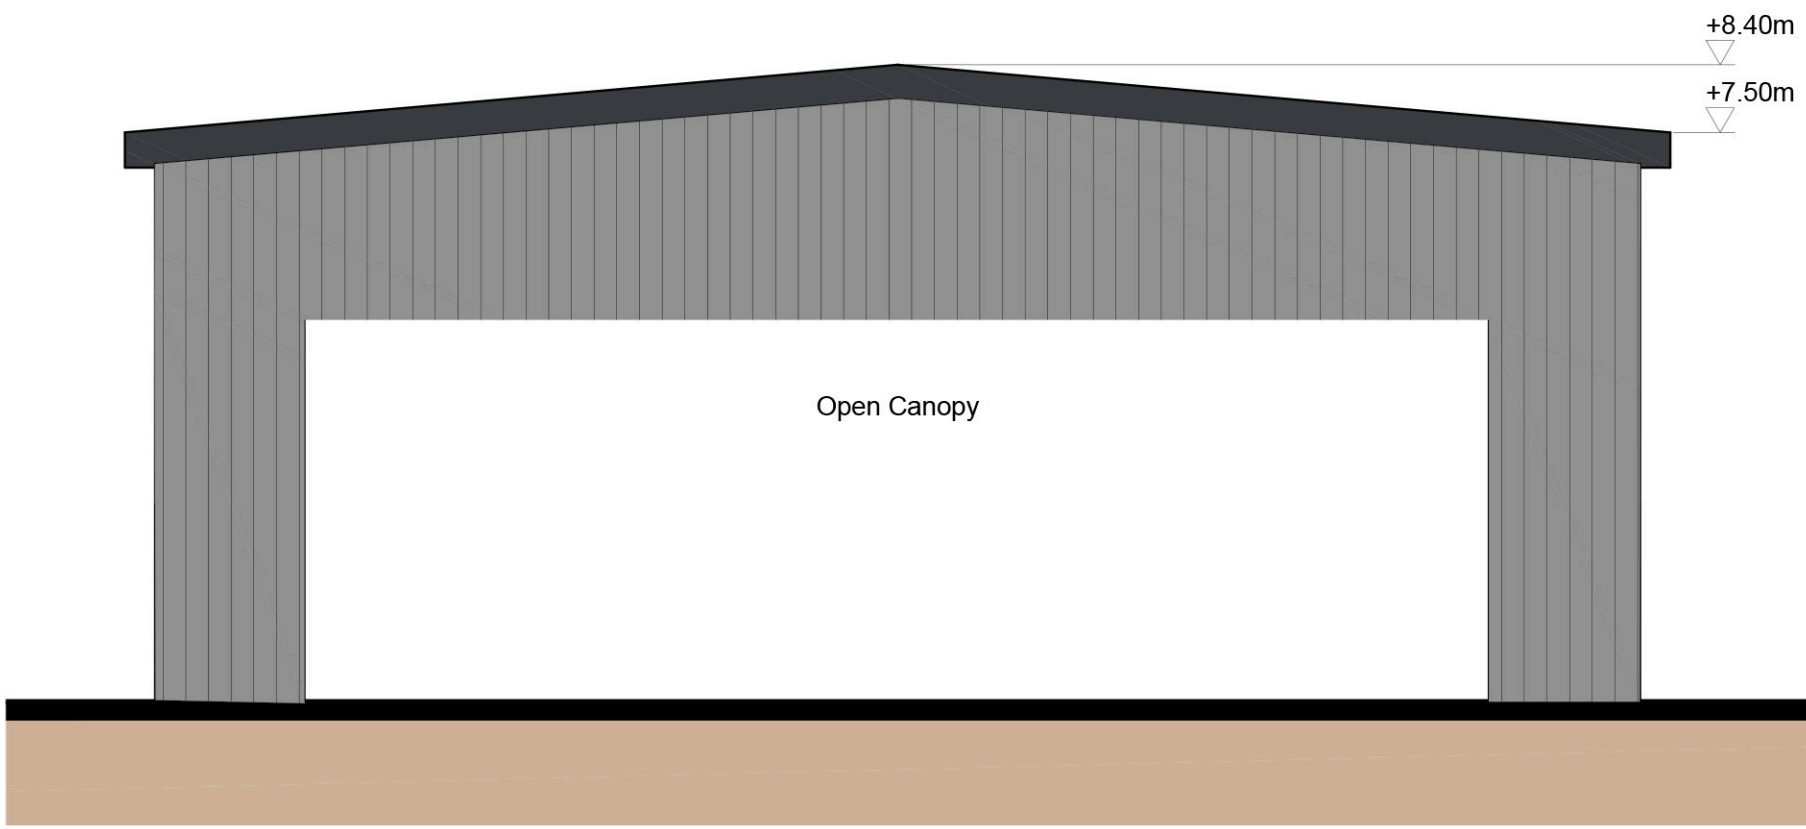


Waste Collection Canopy 2 - Elevation A
1:100

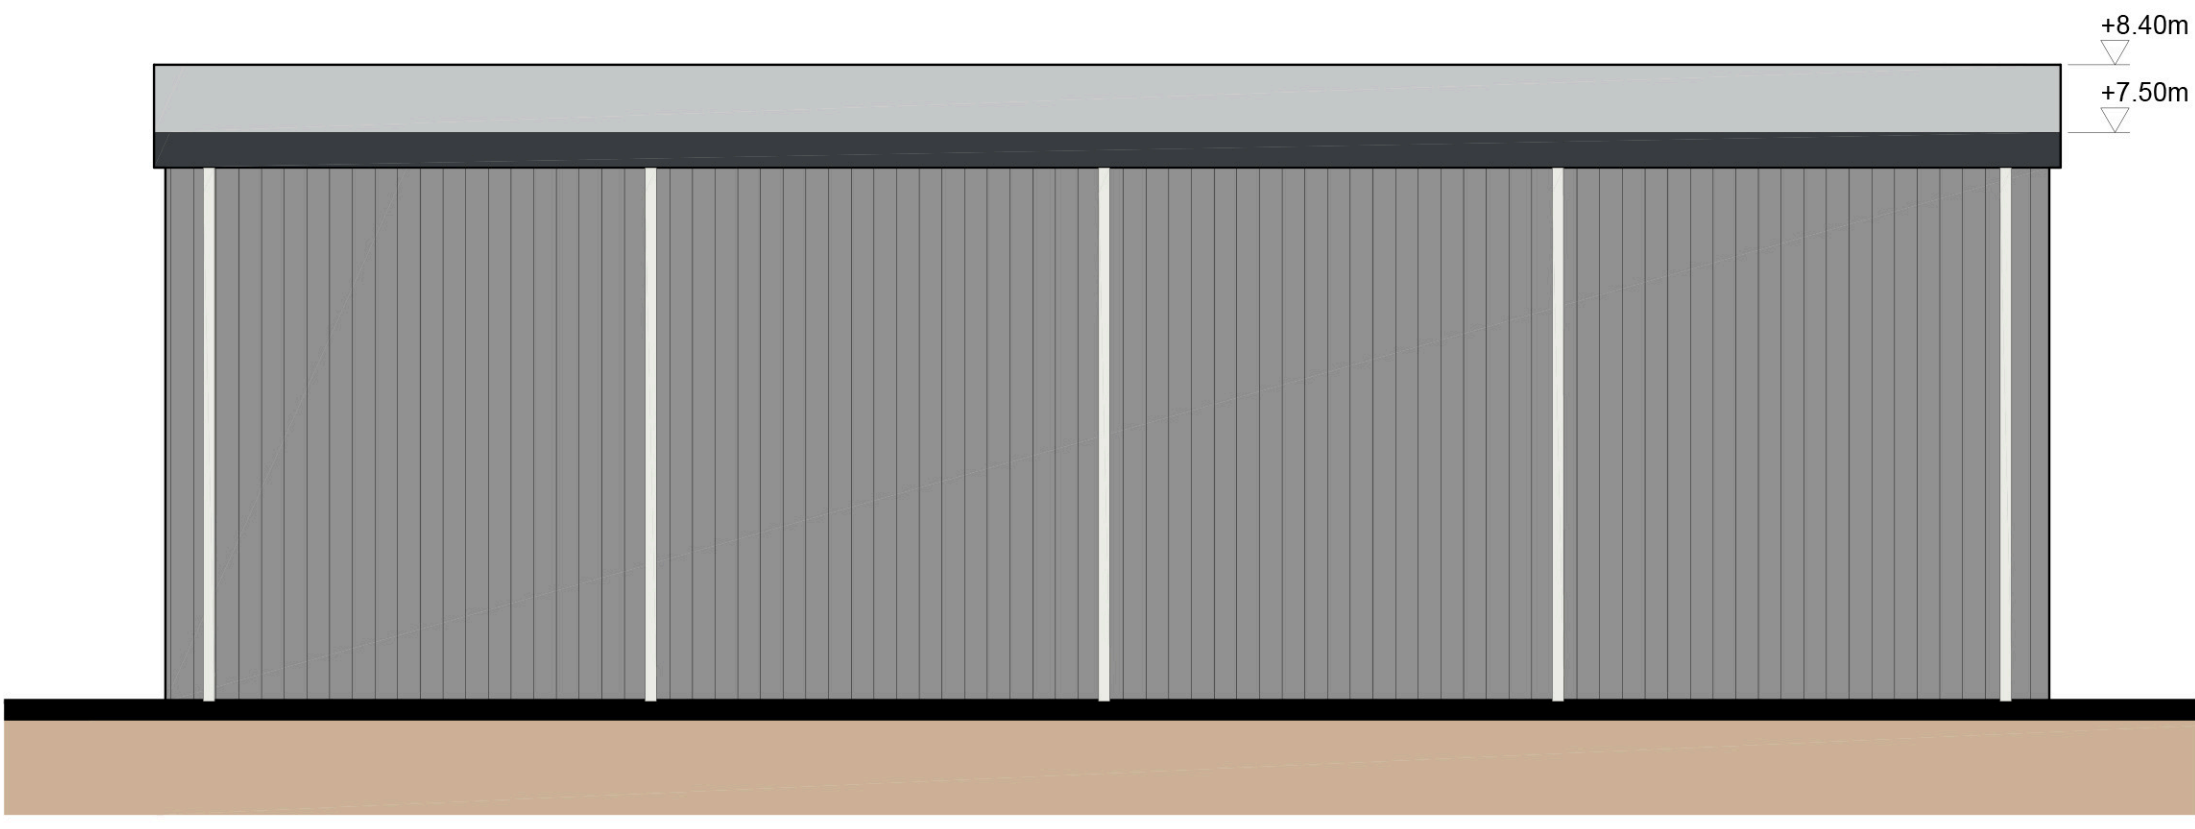


Waste Collection Canopy 2 - Elevation B
1:100

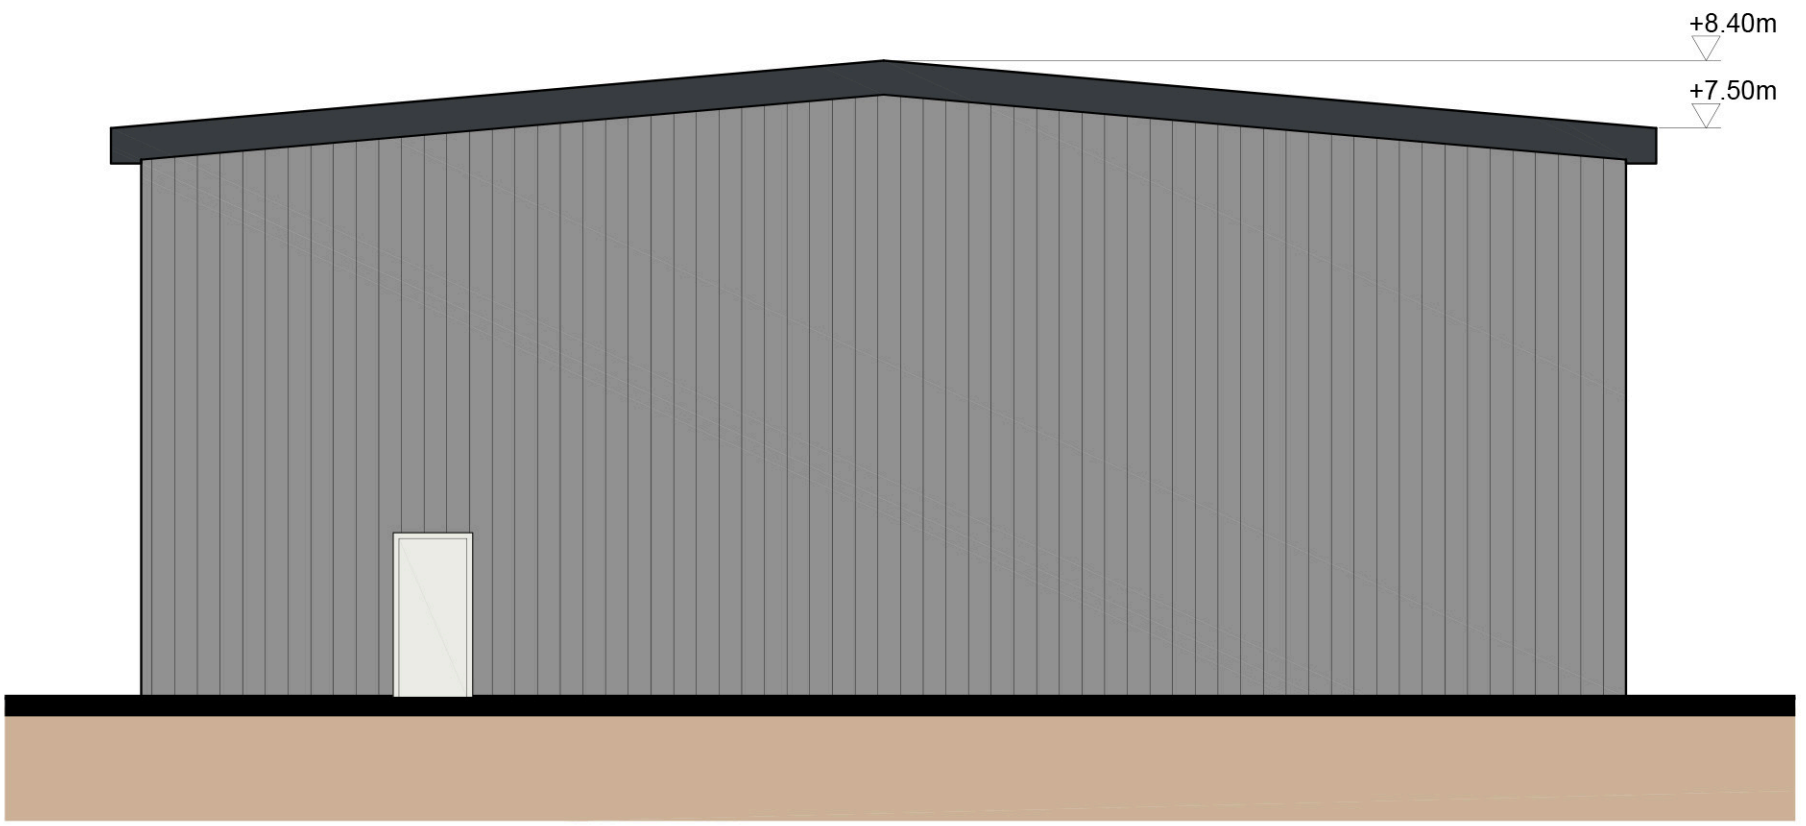


Waste Collection Canopy 2 - Elevation C
1:100

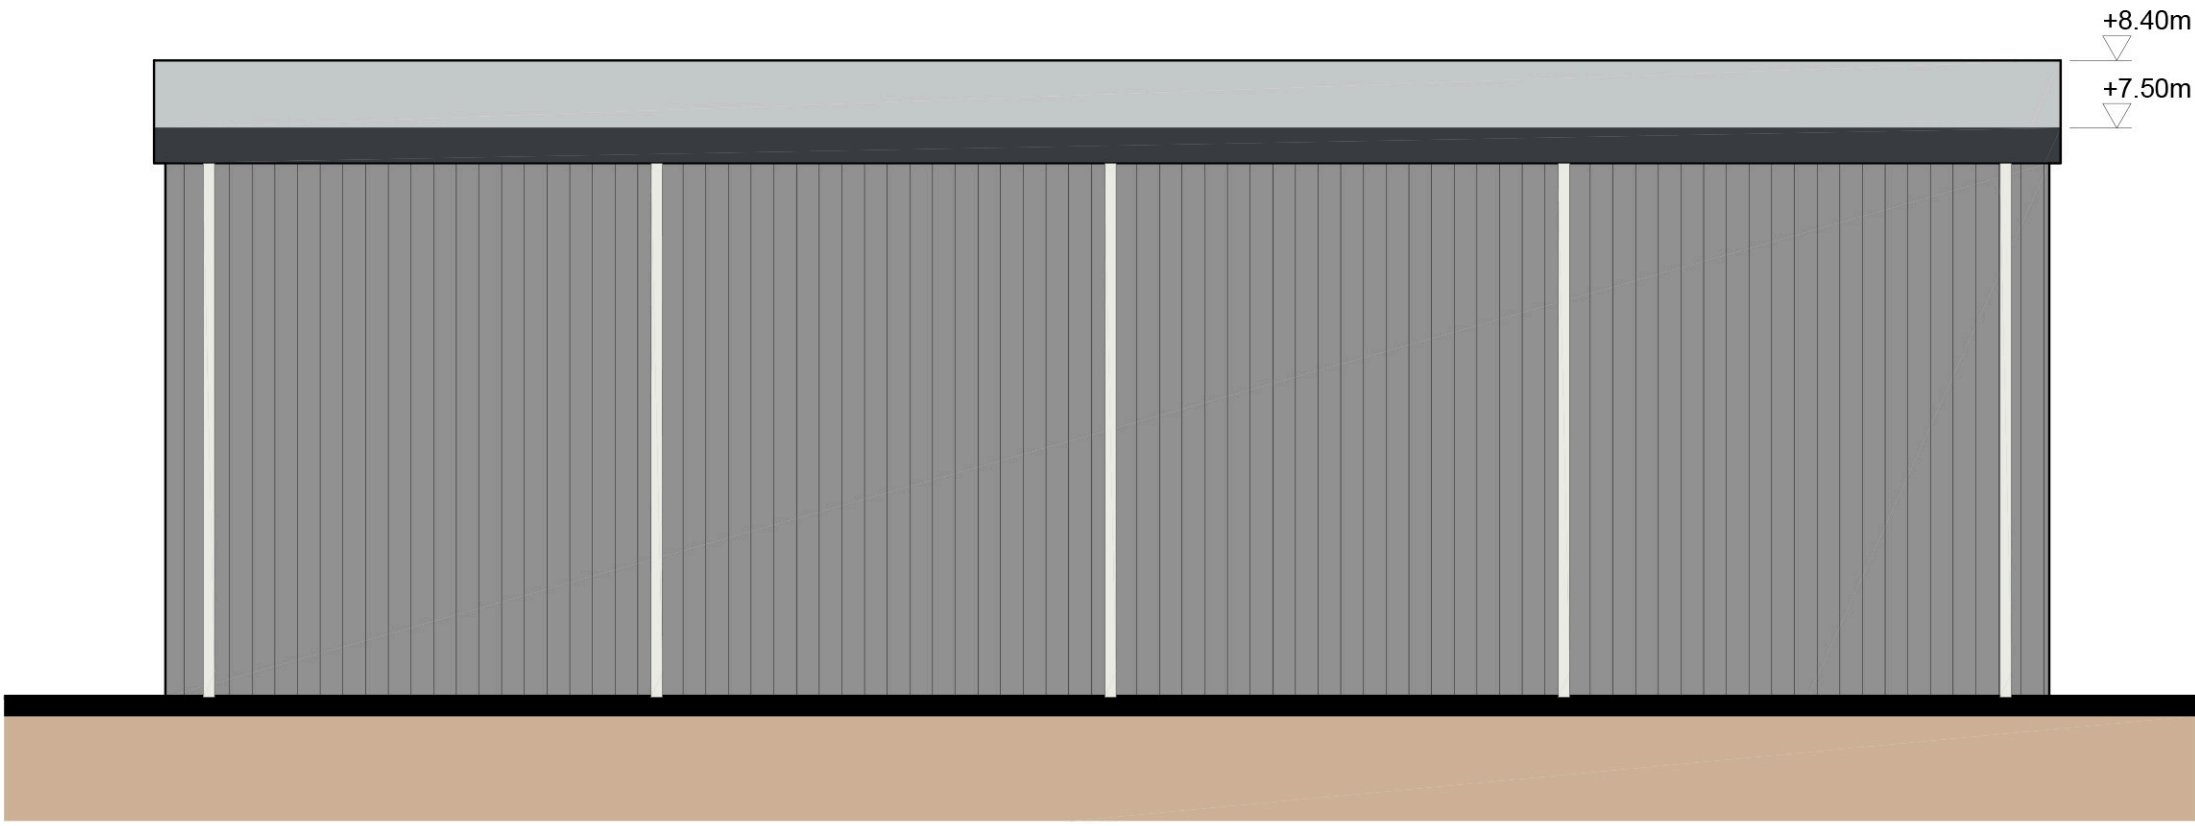

Waste Collection Canopy 2 - Elevation D
1:100

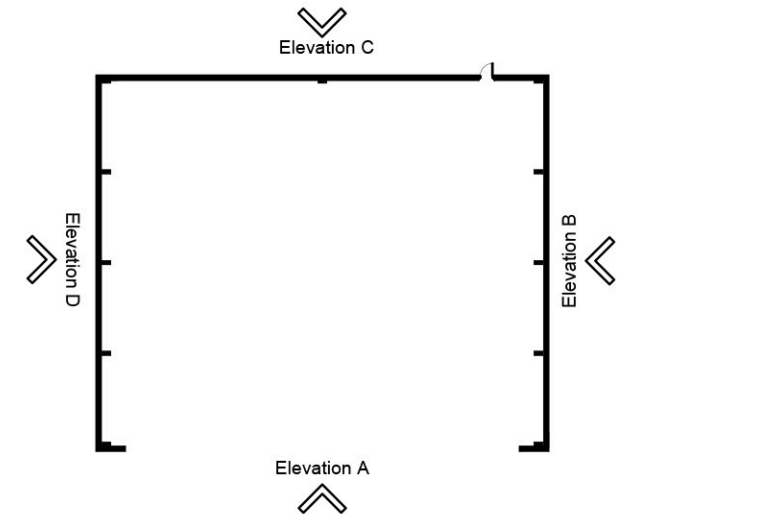

Waste Collection Canopy 1 - Key Plan

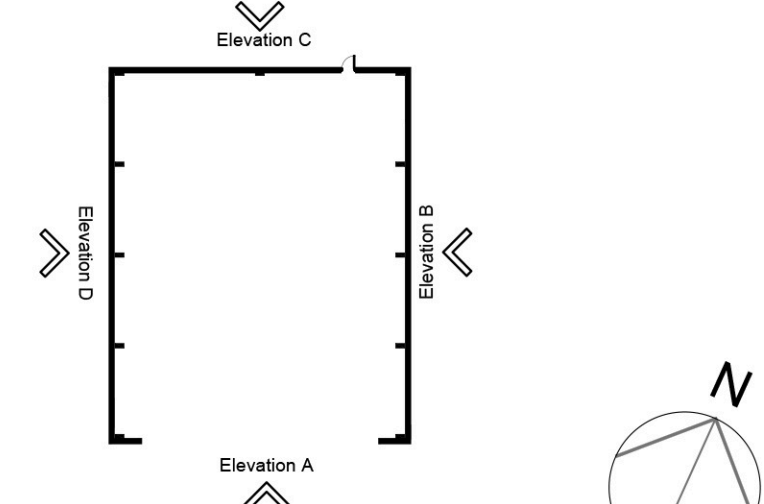






Waste Collection Canopy 2 - Key Plan

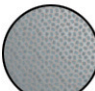

- © 2021 RPS Group
- Notes
1. This drawing has been prepared in accordance with the scope of RPS's appointment with its client and is subject to the terms and conditions of that appointment. RPS accepts no liability for any use of this document other than by its client and only for the purposes for which it was prepared and provided.
 2. If received electronically it is the recipients responsibility to print to correct scale. Only written dimensions should be used.
 3. This drawing should be read in conjunction with all other relevant drawings and specifications.
 4. The scheme is subject to statutory approvals, surveys and design development.
 5. © Crown copyright and database rights 2021 Ordnance Survey 0100031673

Material Legend

-  Metal Profiled Cladding Sytem
Colour: Pure Grey (RAL 000 55 00)
-  Downpipes & Doors
Colour: White (RAL 9003)
-  Accent Colour
Colour: Anthracite (RAL 7016)

P01	First Issue	LTS	KF	14/07/21		
Rev	Description	By	Ckd	Date		
<div><div><div>MAKING COMPLEX EASY</div></div><div>Sherwood House, Sherwood Avenue, Newark, Nottinghamshire, NG24 1QQ T:01636 605 700 E: rpsnewark@rpsgroup.com</div></div>						
Client		<div></div>				
Project		Envision AESC Giga Factory				
Title		Waste Collection Canopy Elevations				
RPS Project Number NK020439P		Scale @ A1 1:100	Date Created 14/07/21			
Task Team Manager TH		Information Author LTS	Task Information Manager KF			
Status S4 (Suitable For Approval)		Revision P01				
Document Number 112		rpsgroup.com				