




Bulk Stores Canopy - Elevation A
1:100

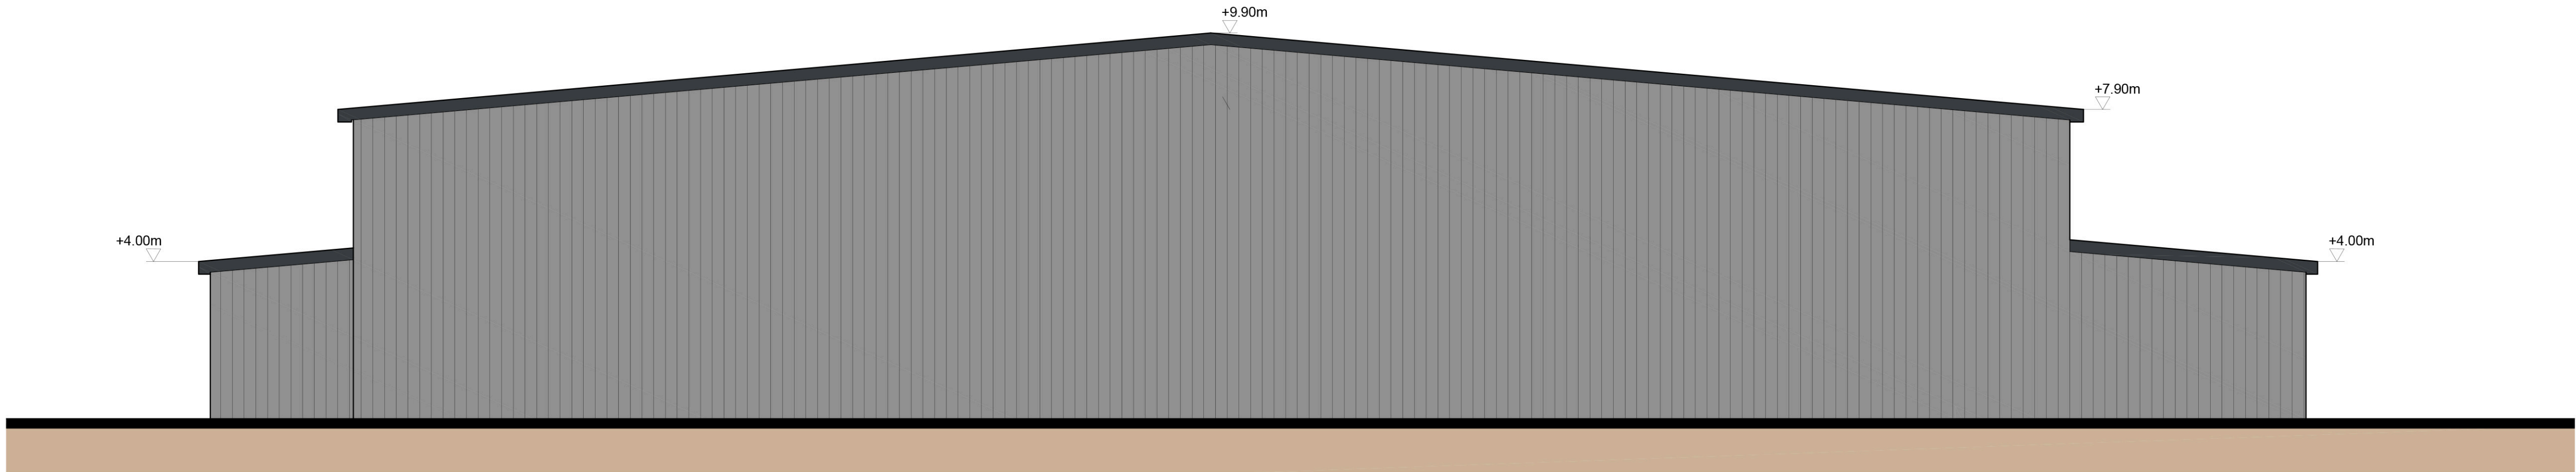


Bulk Stores Canopy - Elevation B
1:100

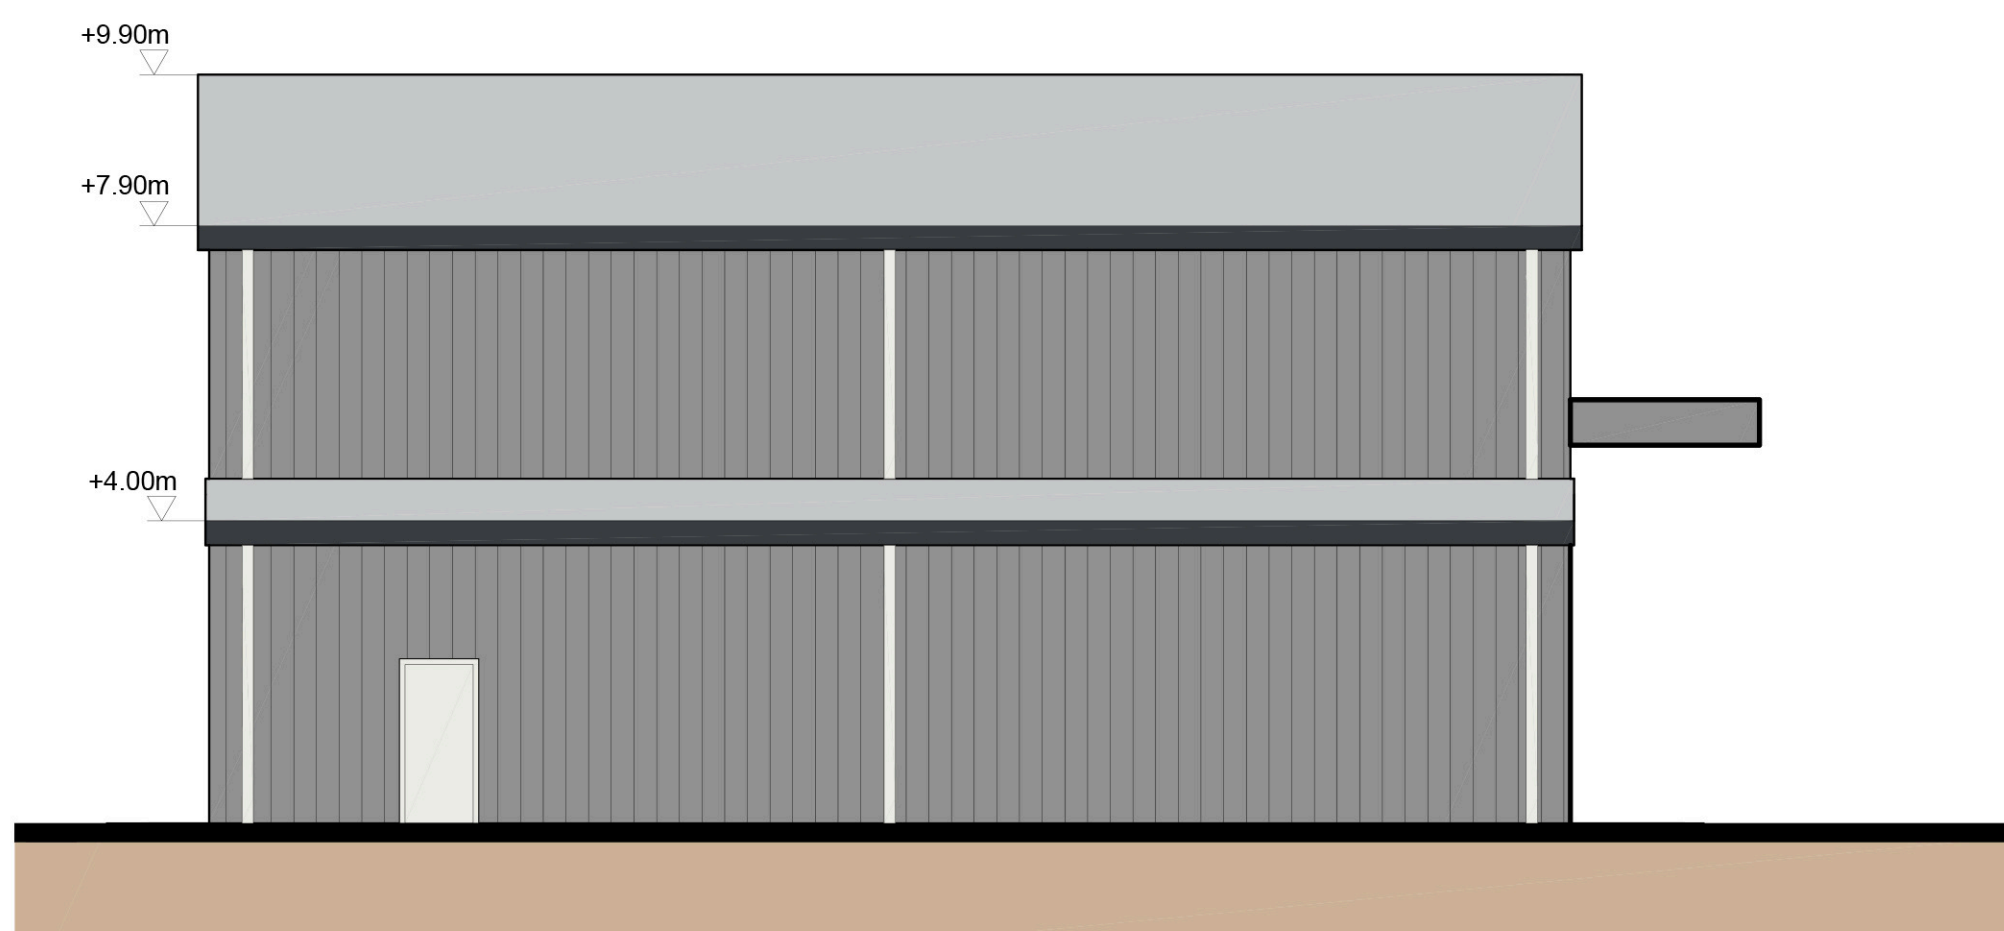

Bulk Stores Canopy - Elevation C
1:100

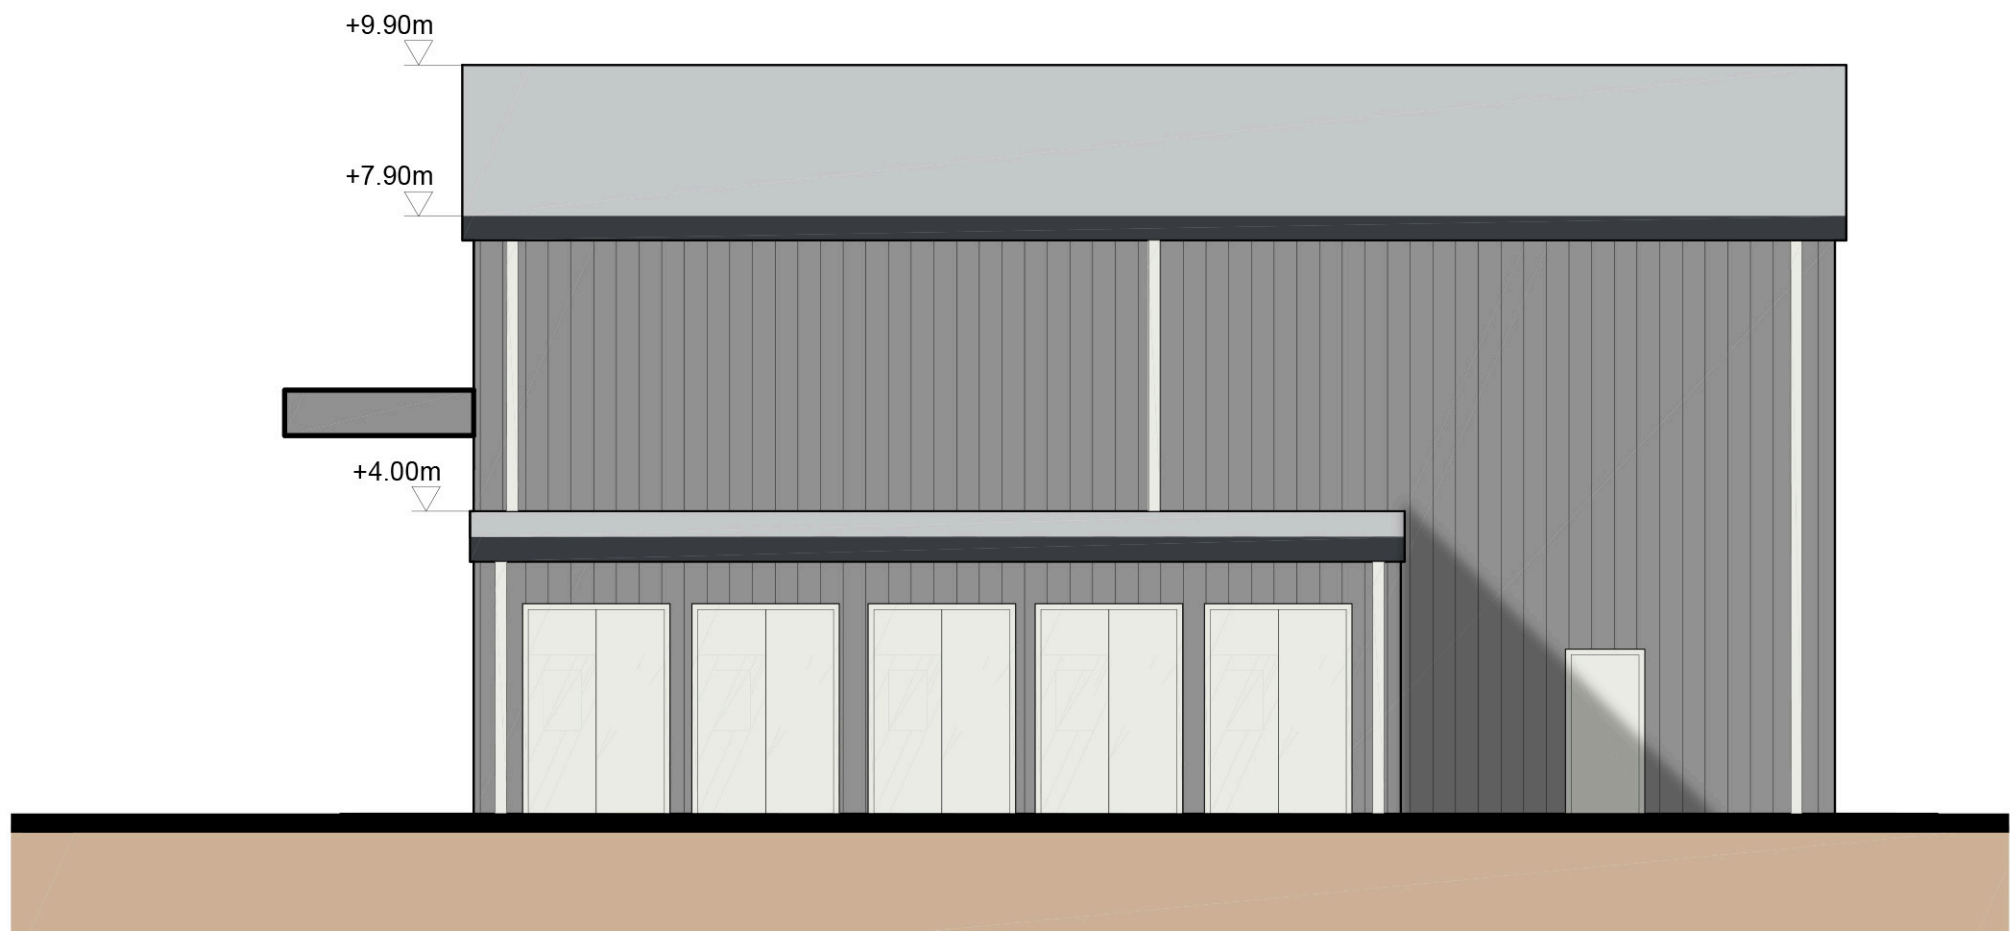

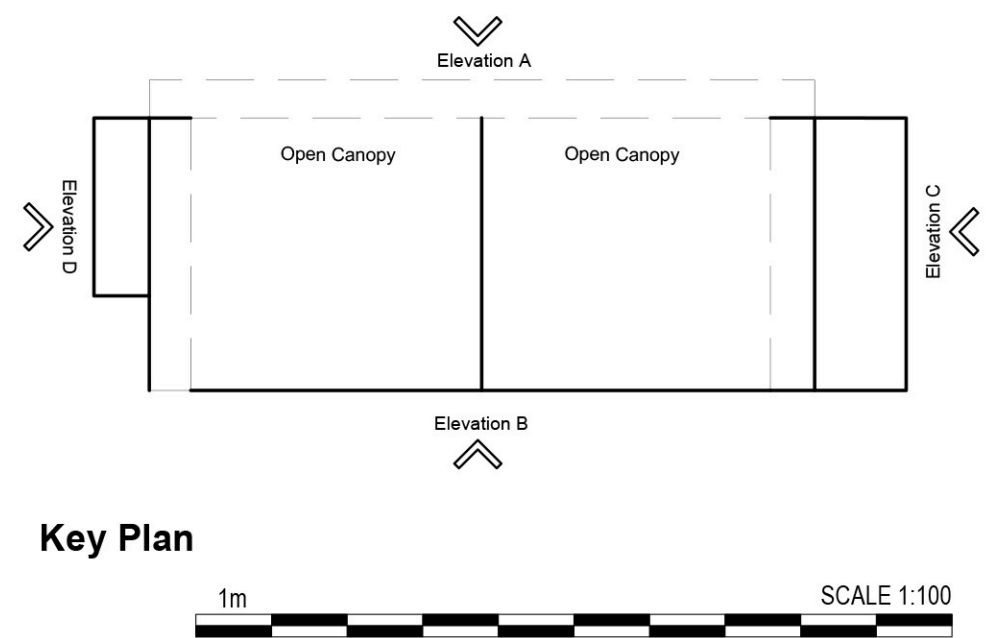

Bulks Store Canopy - Elevation D
1:100



- © 2021 RPS Group
Notes
1. This drawing has been prepared in accordance with the scope of RPS's appointment with its client and is subject to the terms and conditions of that appointment. RPS accepts no liability for any use of this document other than by its client and only for the purposes for which it was prepared and provided.
 2. If received electronically it is the recipients responsibility to print to correct scale. Only written dimensions should be used.
 3. This drawing should be read in conjunction with all other relevant drawings and specifications.
 4. The scheme is subject to statutory approvals, surveys and design development.
 5. © Crown copyright and database rights 2021 Ordnance Survey 0100031673

Material Legend

- Metal Profiled Cladding System to be perforated around open canopy area
Colour: Pure Grey (RAL 000 55 00)
- Downpipes & Doors
Colour: White (RAL 9003)
- Accent Colour
Colour: Anthracite (RAL 7016)

P01	First Issue	LTS	KF	14/07/21
Rev	Description	By	Ckd	Date
<div><div><div>MAKING COMPLEX EASY</div></div><div>Sherwood House, Sherwood Avenue, Newark, Nottinghamshire, NG24 1QQ T:01636 605 700 E: rpsnewark@rpsgroup.com</div></div>				
Client	<div></div>			
Project	Envision AESC Giga Factory			
Title	Proiposed Bulk Stores Canopy Elevations			
RPS Project Number	Scale @ A1	Date Created		
NK020439P	1:100	14/07/21		
Task Team Manager	Information Author	Task Information Manager		
TH	LTS	KF		
Status	S4 (Suitable For Approval)			
Document Number	Revision			
110	P01			
rpsgroup.com				