




Elevation A  
1 : 100

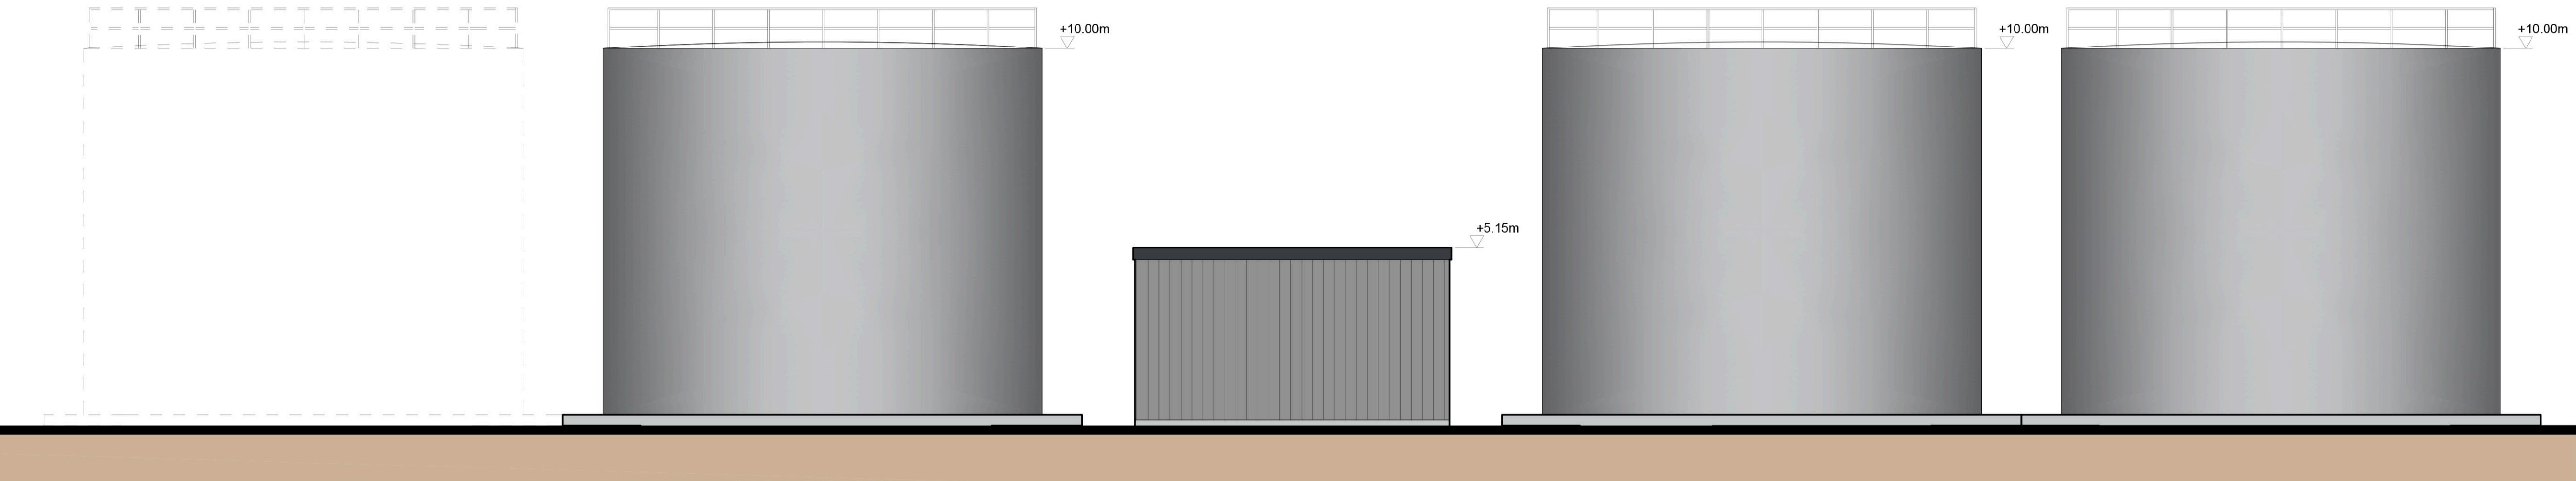


Elevation B  
1 : 100

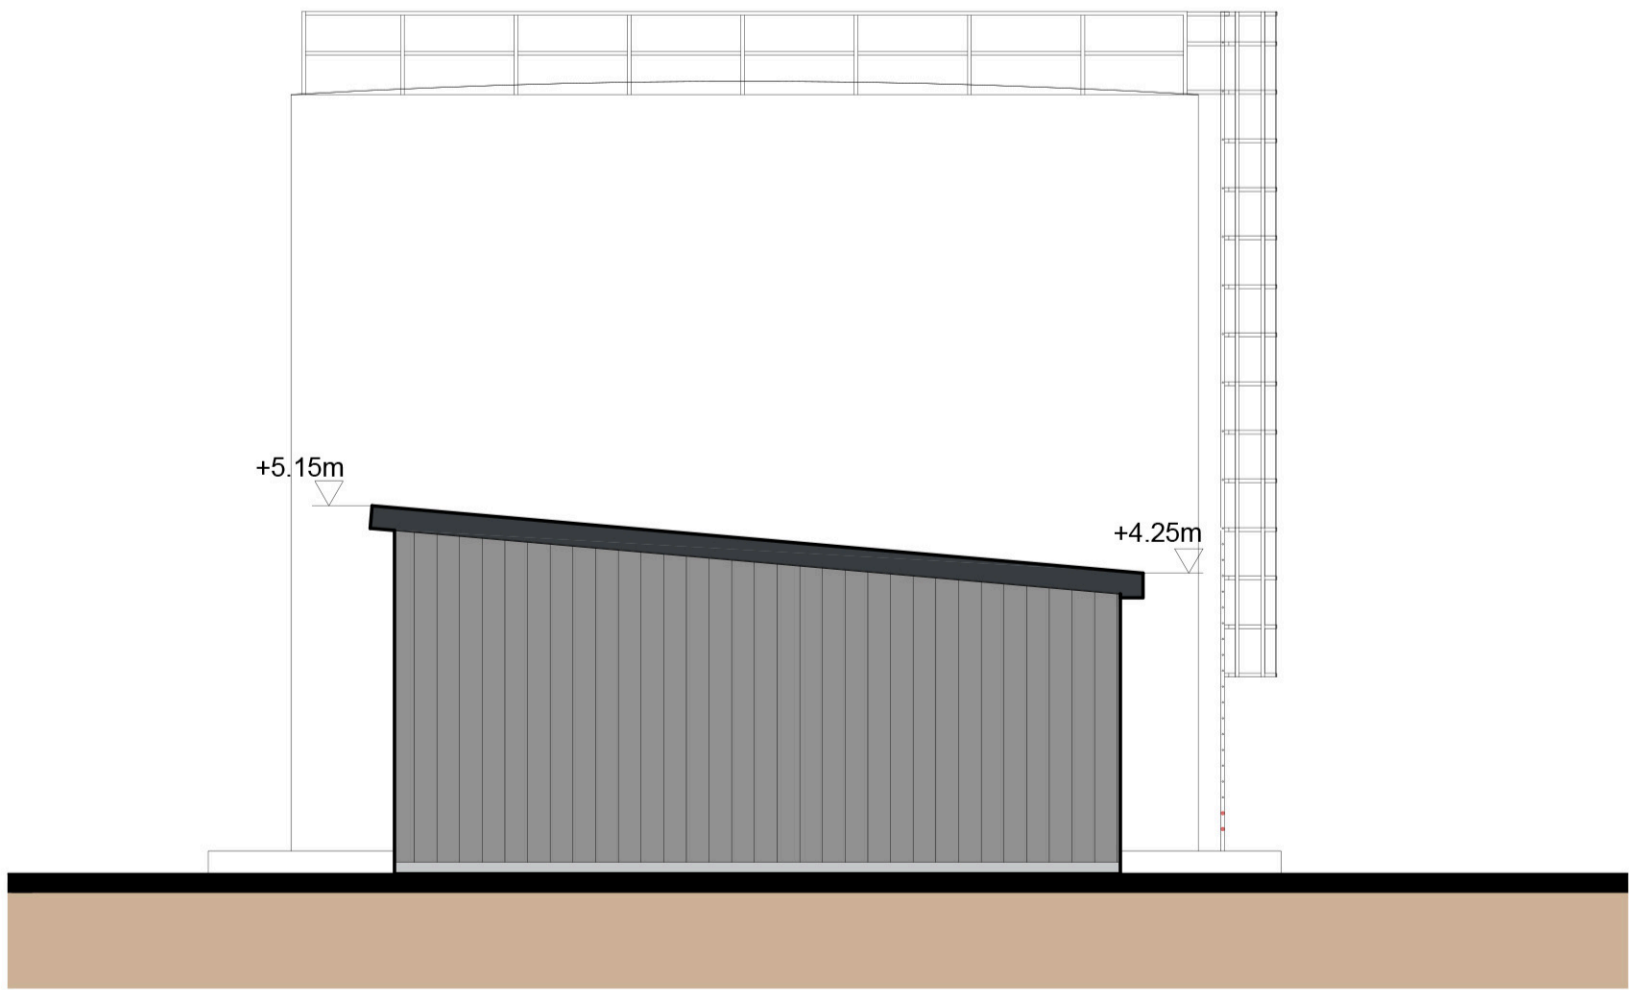


Elevation C  
1 : 100

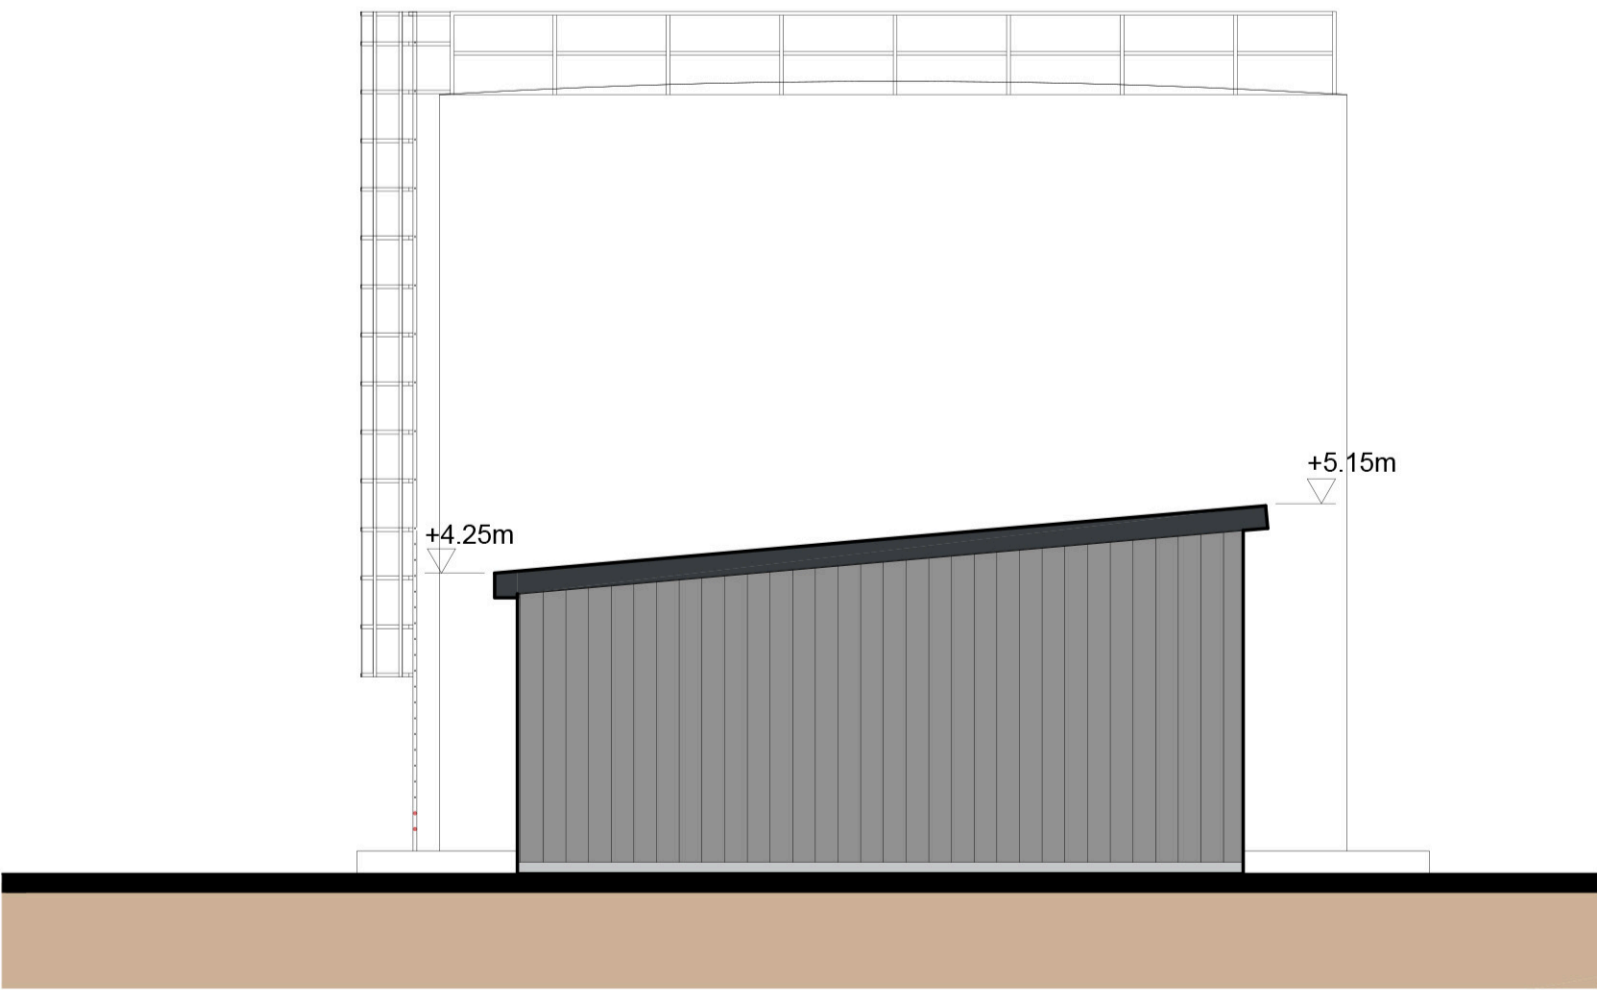

Elevation D  
1 : 100

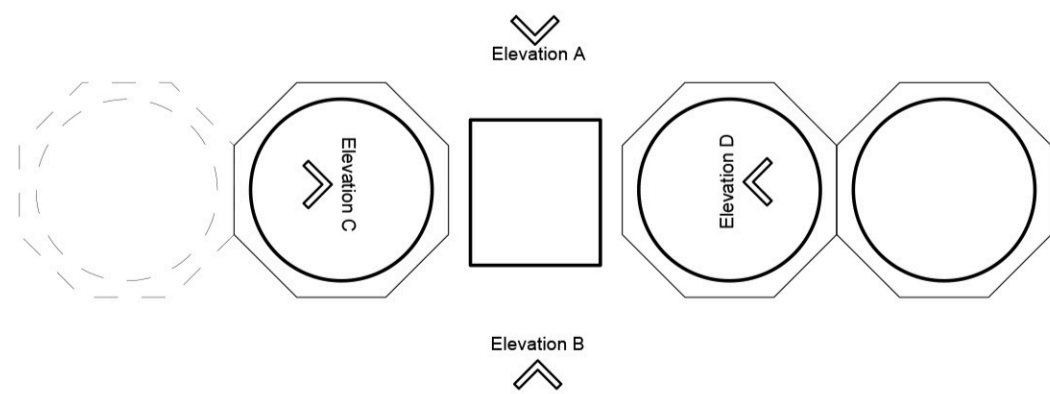

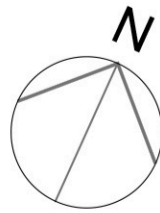



Key Plan





1m SCALE 1:100

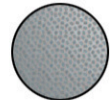- © 2021 RPS Group
- Notes
1. This drawing has been prepared in accordance with the scope of RPS's appointment with its client and is subject to the terms and conditions of that appointment. RPS accepts no liability for any use of this document other than by its client and only for the purposes for which it was prepared and provided.
  2. If received electronically it is the recipients responsibility to print to correct scale. Only written dimensions should be used.
  3. This drawing should be read in conjunction with all other relevant drawings and specifications.
  4. The scheme is subject to statutory approvals, surveys and design development.
  5. © Crown copyright and database rights 2021 Ordnance Survey 0100031673

Material Legend

-  Metal Profiled Cladding System  
Colour: Pure Grey (RAL 000 55 00)
-  Downpipes & Doors  
Colour: White (RAL 9003)
-  Accent Colour  
Colour: Anthracite (RAL 7016)
-  Sprinkler tanks:  
Colour: Pure Grey (RAL 000 55 00)

|  |  |                          |     |          |
|--|--|--------------------------|-----|----------|
| P01  | First Issue  | LTS                      | TH  | 14/07/21 |
| Rev  | Description  | By                       | Ckd | Date     |
| <div><div><div>MAKING<br/>COMPLEX<br/>EASY</div></div><div>Sherwood House, Sherwood Avenue,<br/>Newark, Nottinghamshire, NG24 1QQ<br/>T:01636 605 700 E: rpsnewark@rpsgroup.com</div></div> |  |                          |     |          |
| Client   | <div></div> |                          |     |          |
| Project  | Envision AESC Giga Factory   |                          |     |          |
| Title  | Sprinkler Tank and Pump House Elevations   |                          |     |          |
| RPS Project Number   | Scale @ A1   | Date Created             |     |          |
| NK020439P  | 1:100  | 14/07/21                 |     |          |
| Task Team Manager  | Information Author   | Task Information Manager |     |          |
| TH   | LTS  | KF                       |     |          |
| Status   | S4 (Suitable For Approval)   |                          |     |          |
| Document Number  | Revision   |                          |     |          |
| 114  | P01  |                          |     |          |
| rpsgroup.com   |  |                          |     |          |