



1 OS Map  
Scale 1:1250@A3

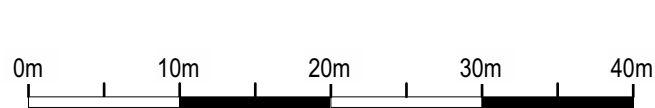

2 Site Block Plan  
Scale 1:500@A3

# PLANNING

Rev: -	Date: 30/04/2021	Description: Issued for Planning	Project: 7 Tatham Place, St Johns Wood, London, NW8 6AF				
			Dwg no: 2102 / PL.00				
			Drawing: OS Map + Site Block Plan				
<b>NOTES:</b> Do not scale from this drawing. All dimensions in millimeters. All dimensions to be checked on site. All omissions and discrepancies to be reported to the architect immediately. This drawing is © 3s Architects Interiors Commercial. Use of these drawings must be authorised by 3s			Date: April 2021	C PS	D AK	Rev: *	T +44 (0)20 8332 99 -66 F -91 W www.3s-ad.com E info@3s-ad.com 17A Princes Road, Richmond upon Thames, Surrey TW10 6DQ