

1 = 10 ELEVATION


NEW 4 PANEL INTERNAL

DOORS

VARIOUS SIZES TO SUIT
EXISTING OPENINGS

TO MATCH EXISTING

LIVING ROOM DOOR

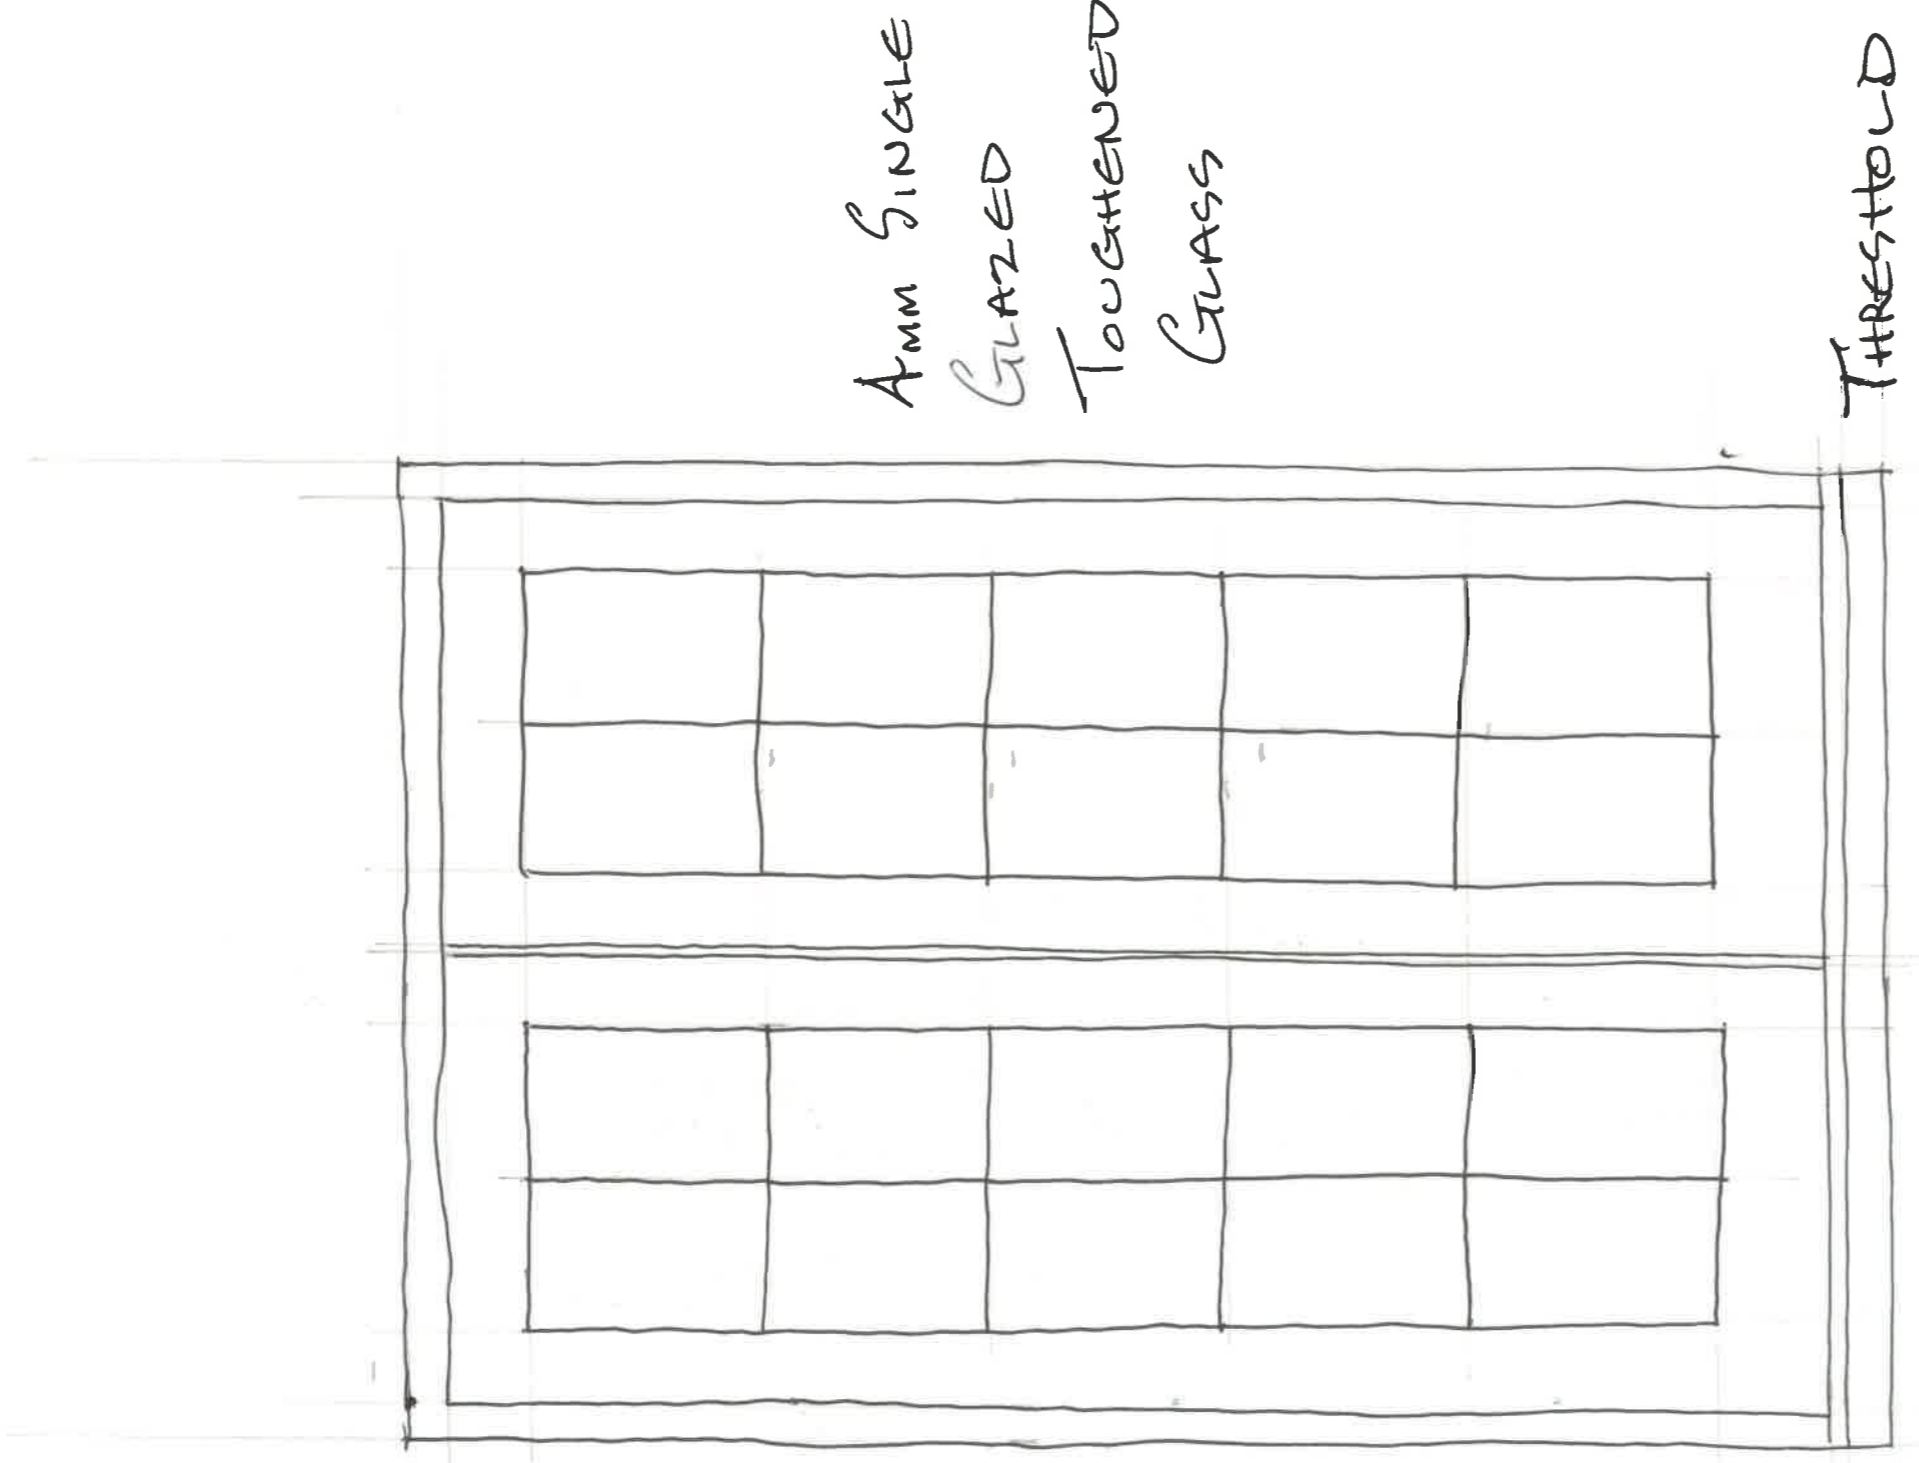


4mm SINGLE
GLAZED
TOUGHENED
GLASS

THRESHOLD

1 = 10 OUTSIDE ELEVATION

BATHROOM DOORS

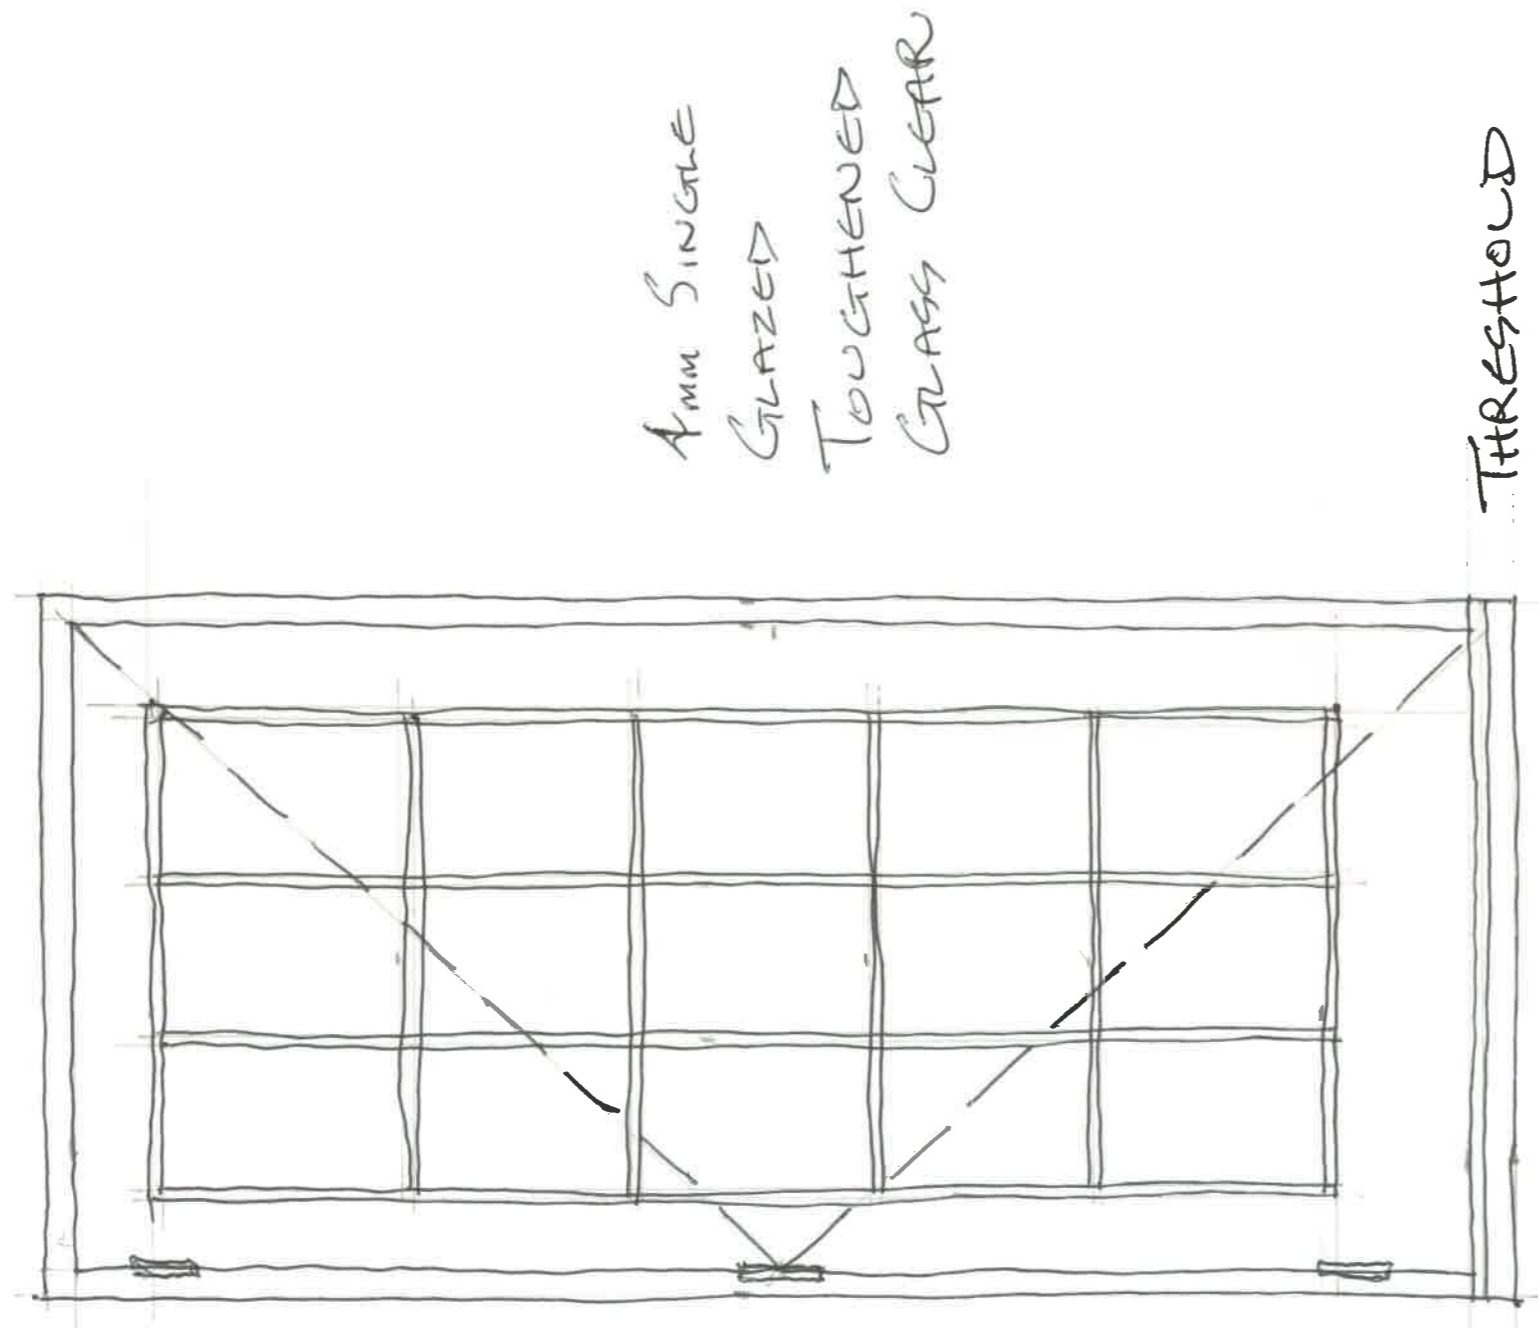

4mm SINGLE
GLAZED
TOUGHENED
GLASS CLEAR

THRESHOLD

1=10

OUTSIDE ELEVATION


NEW KITCHEN DOOR


OPEN OUT

HARDWOOD PAINTED WHITE.

A3-03

I = 10 SECTION
THRO' NEW BALCONY
OVER LIGHT WELL

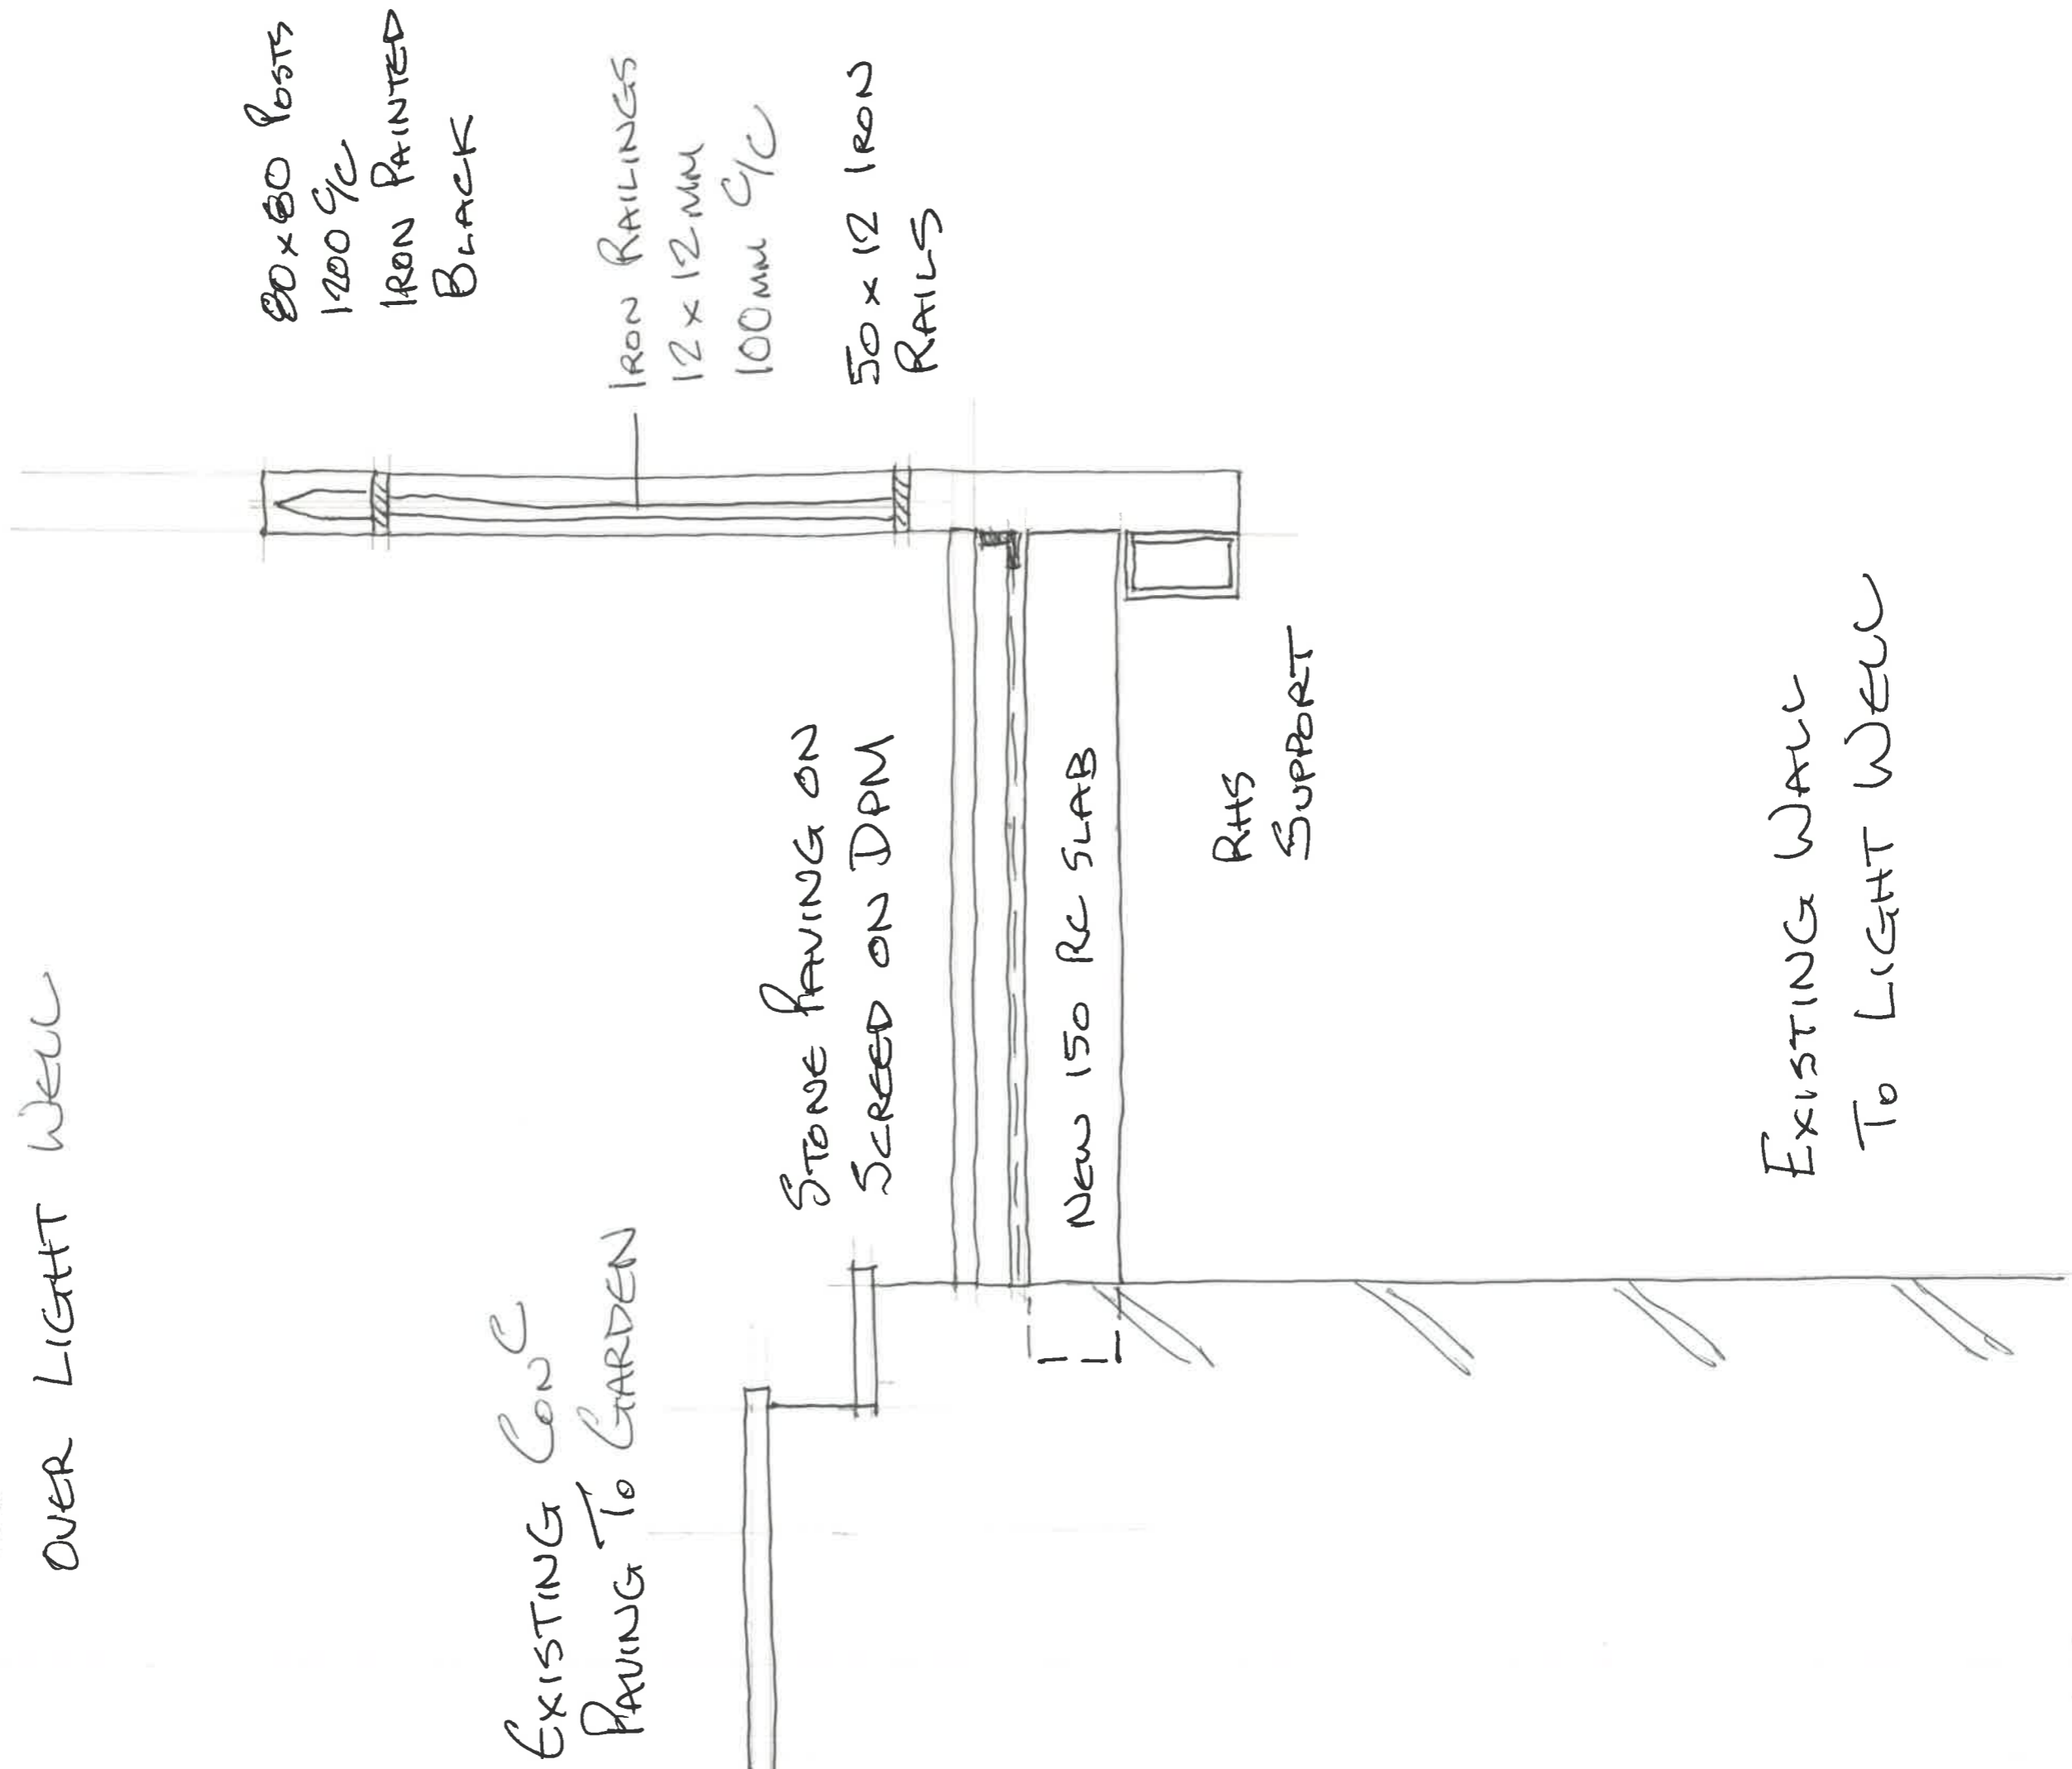

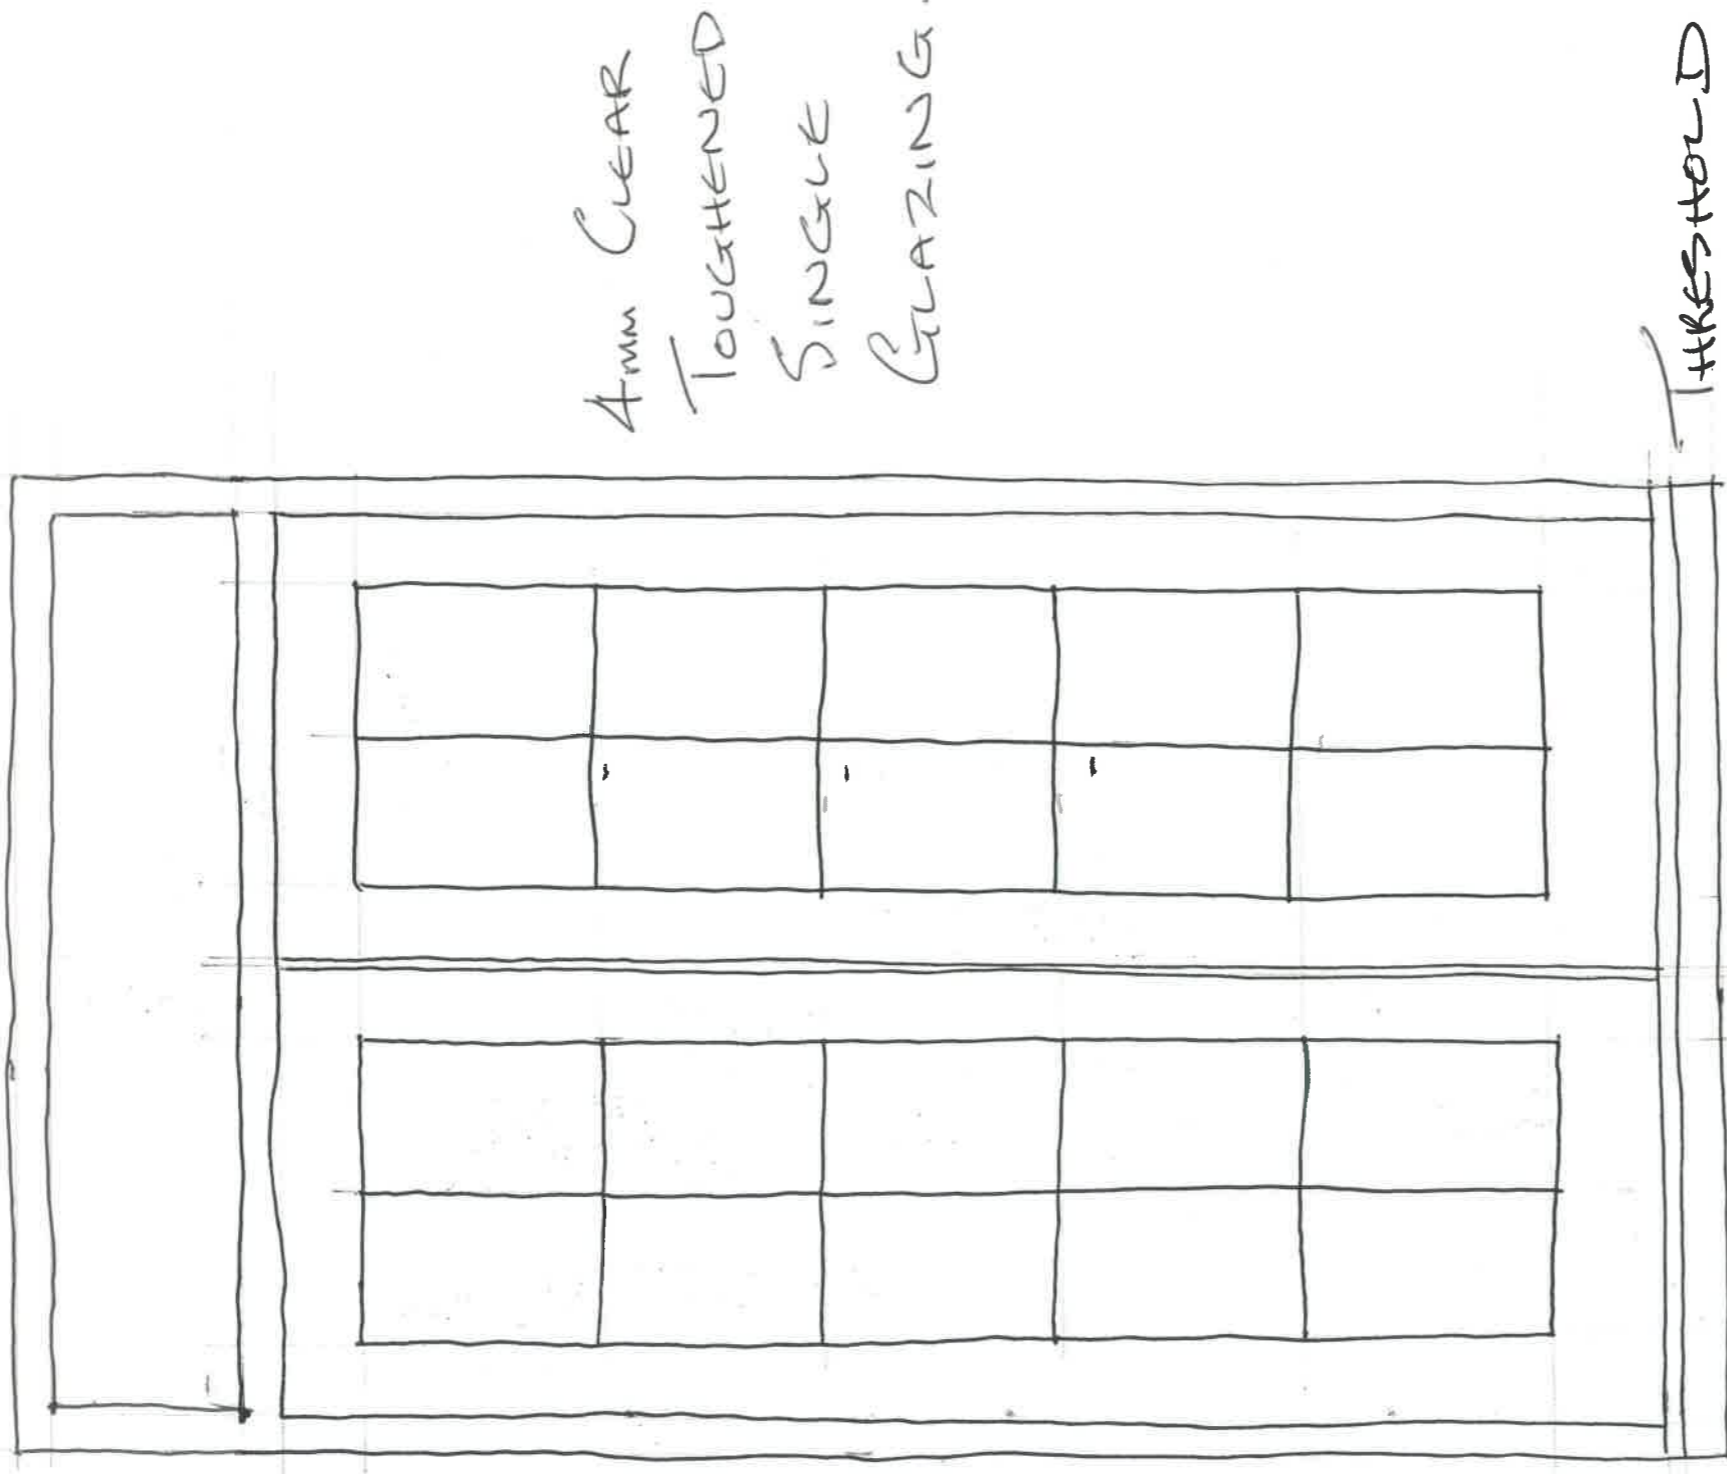

1 = 10 ELEVATION

OUTSIDE

2ND BEDROOM

DOORS WITH FANLIGHT.

RAILINGS

EXISTING WALKWAY

CODE 4 LEAD

CAP TO PROJECTION

MAIN WALL BDC.

← NEW RENDERED
STUCCO TO
FORM NEW PORCH.


HW DOOR PAINTED
WHITE.

LOWER GROUND
FLOOR

COAR
HOVE.

1=10 ELEVATION NEW
EXTERNAL DOOR TO
FRONT LIGHTWELL


A3-06

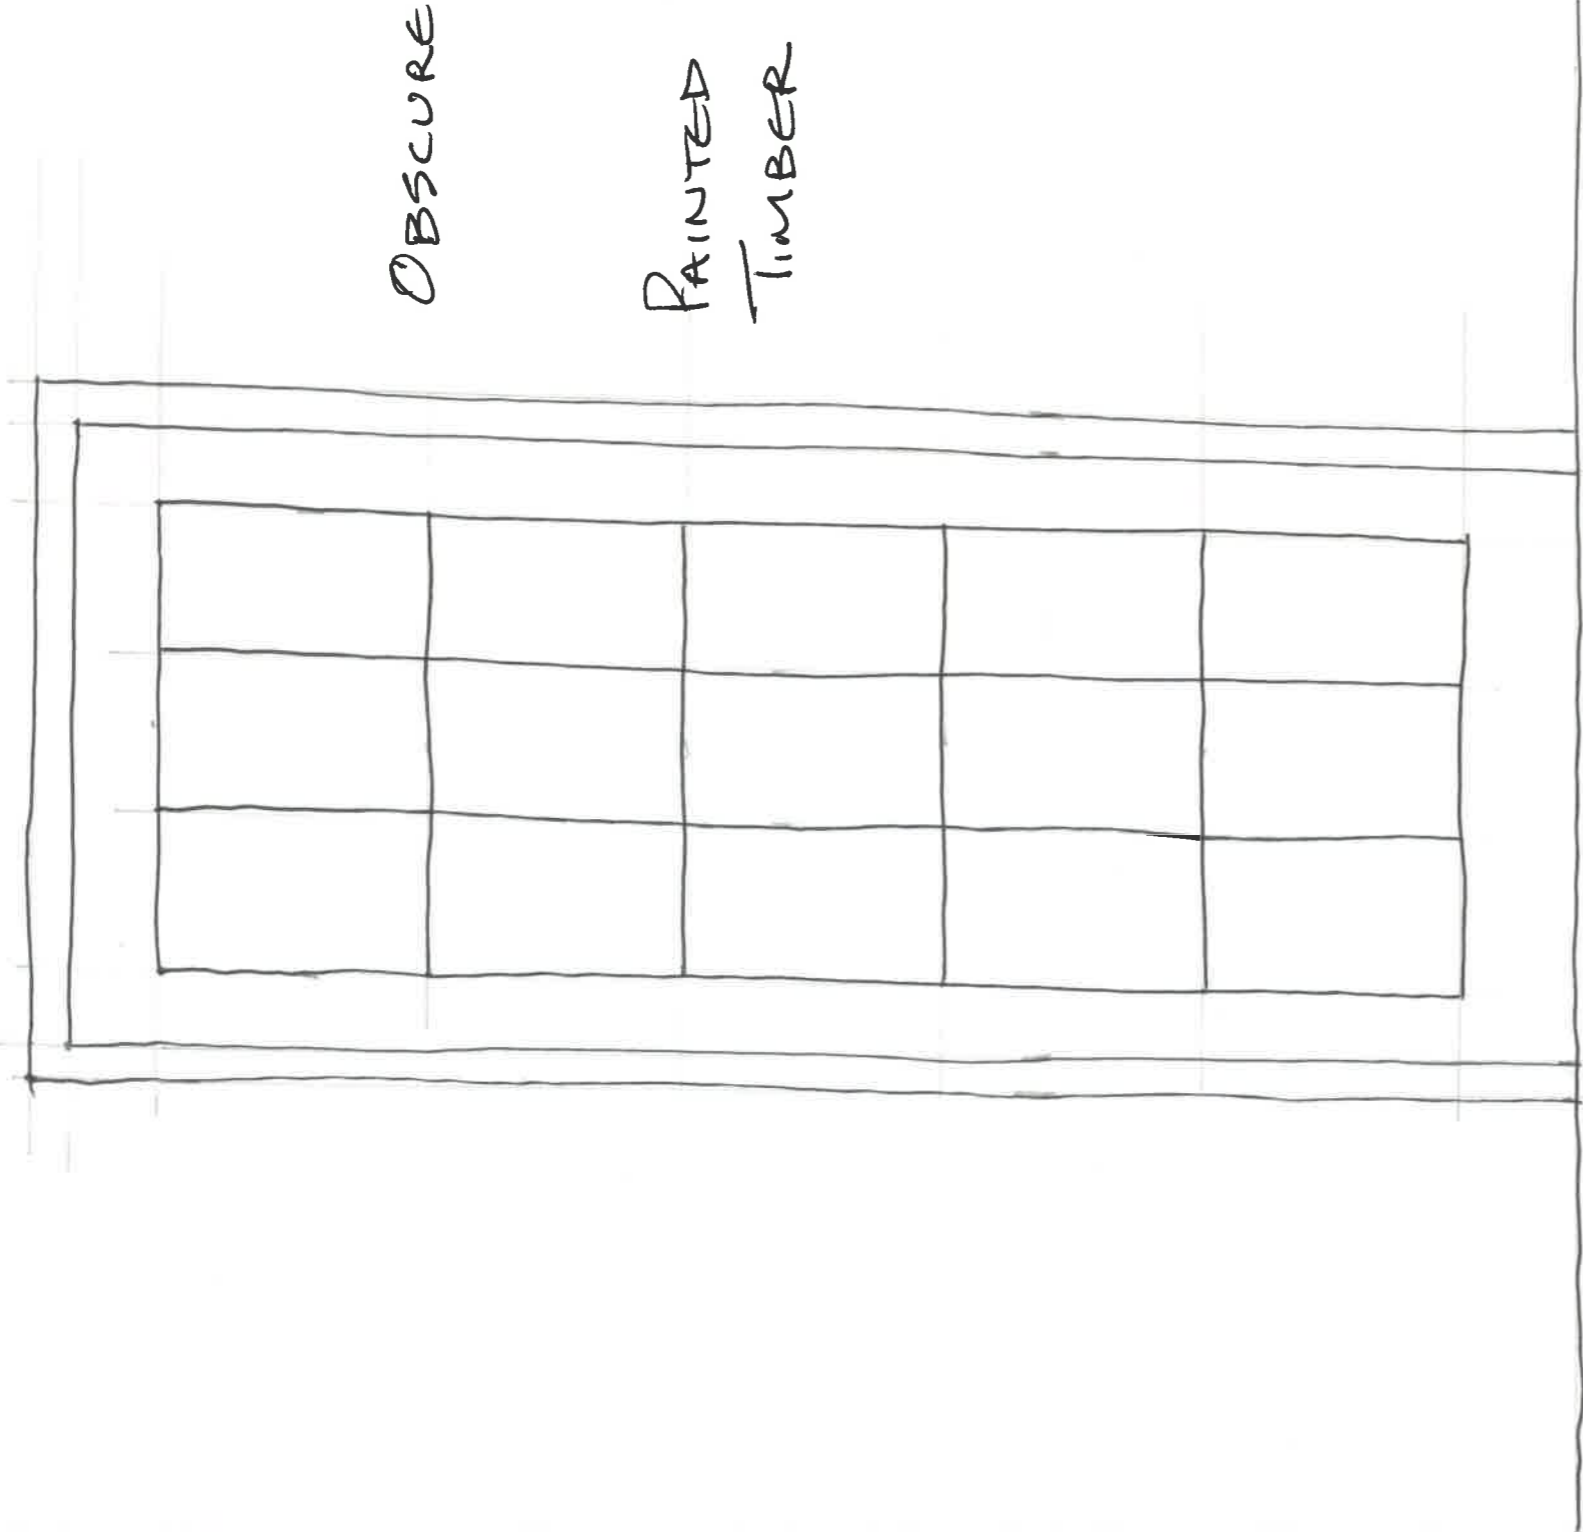

OBSURE GLAZING.


PAINTED WHITE.
TIMBER

1=10 ELEVATION
INTERNAL DOOR TO NEW
FRONT PORCH
LOWER GROUND FLOOR BEDROOM

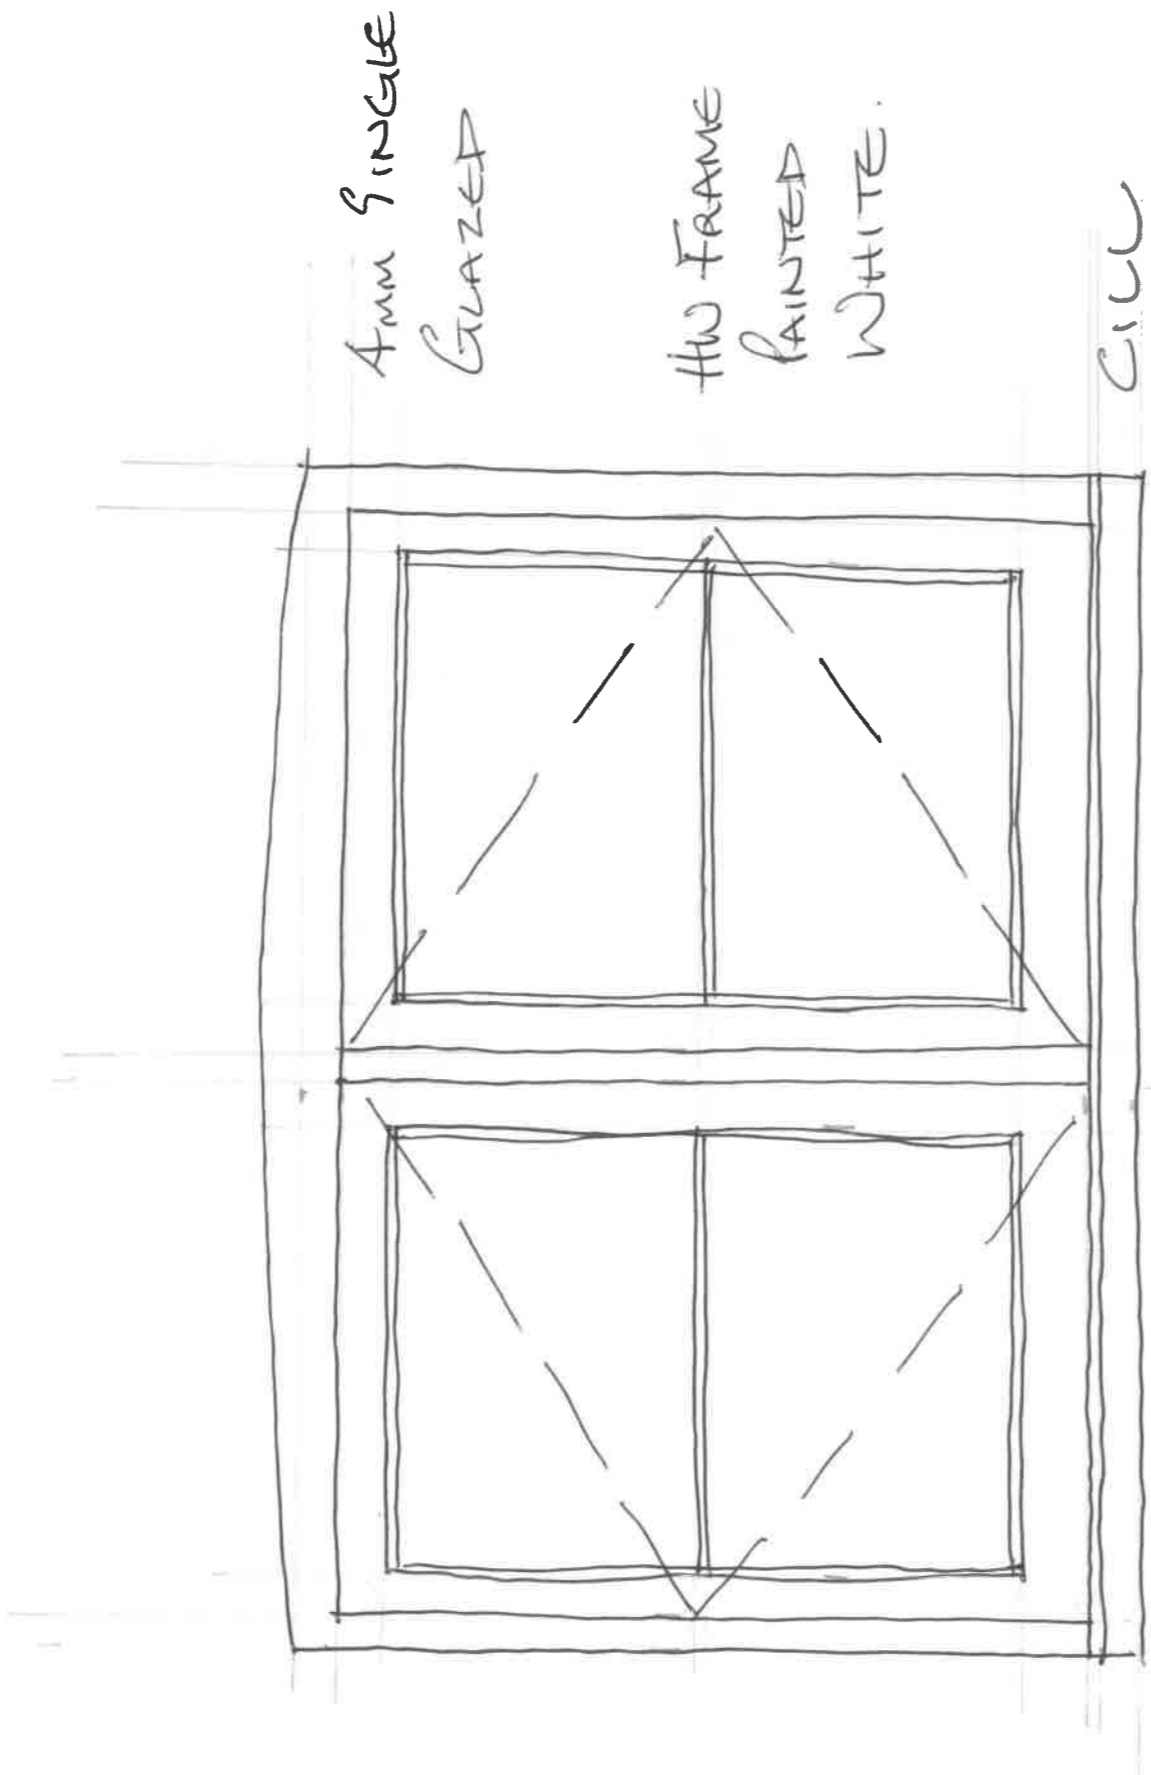

1 = 10 EXTERNAL ELEVATION

NEW KITCHEN WINDOW

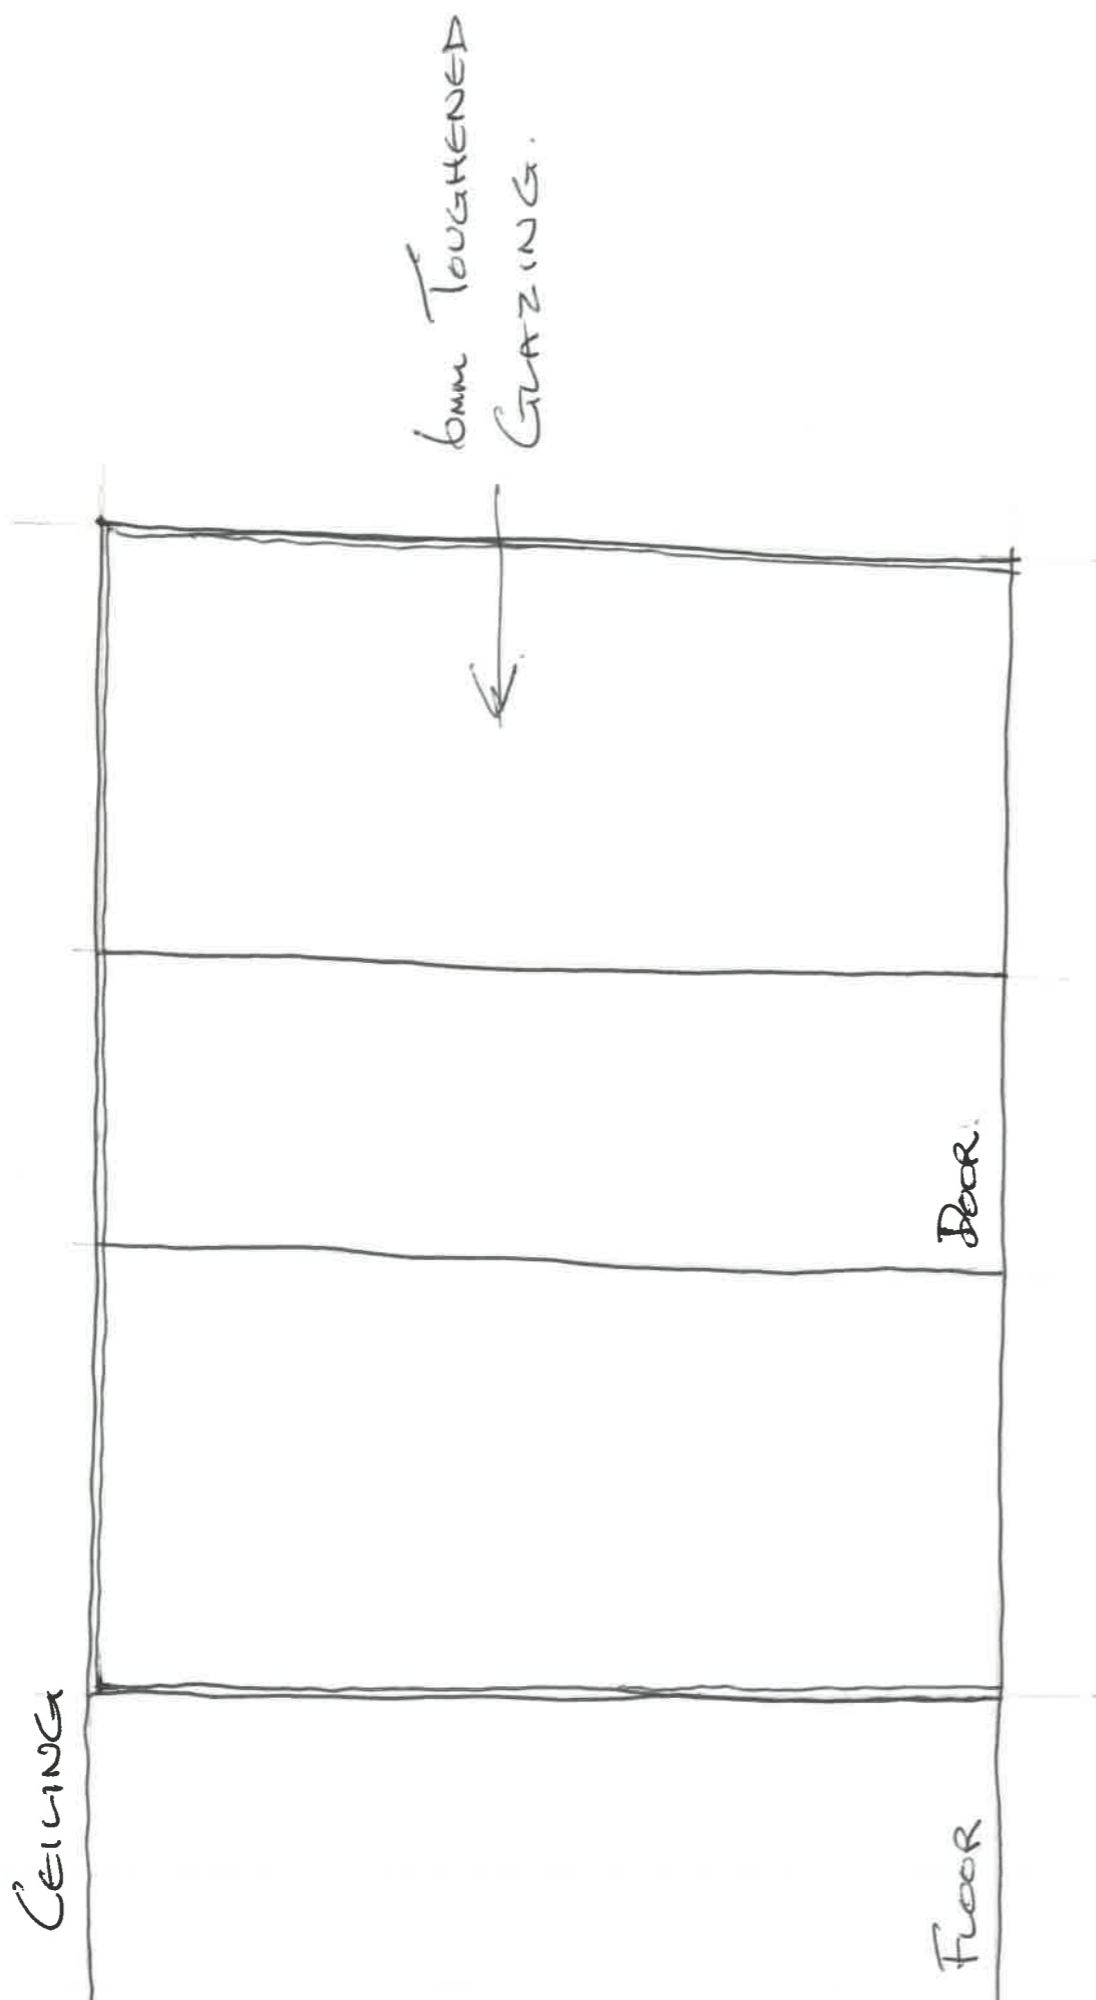

1=20 ELEVATION NEW
GLAZED SCREENS TO
WET ROOM

A3-09