



Notes
 Report any discrepancies to the author.
 This drawing is copyrighted to Temple Ford Design LTD.

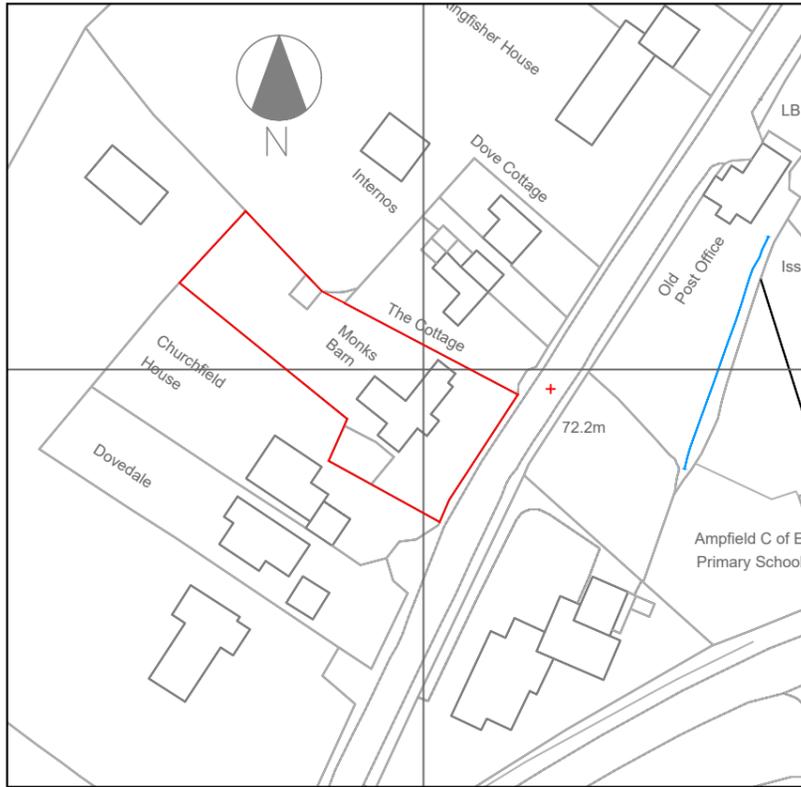


SITE LOCATION PLAN @ 1/1250

Streetwise licence No. 100047474

© Crown Copyright and database rights 2020 OS

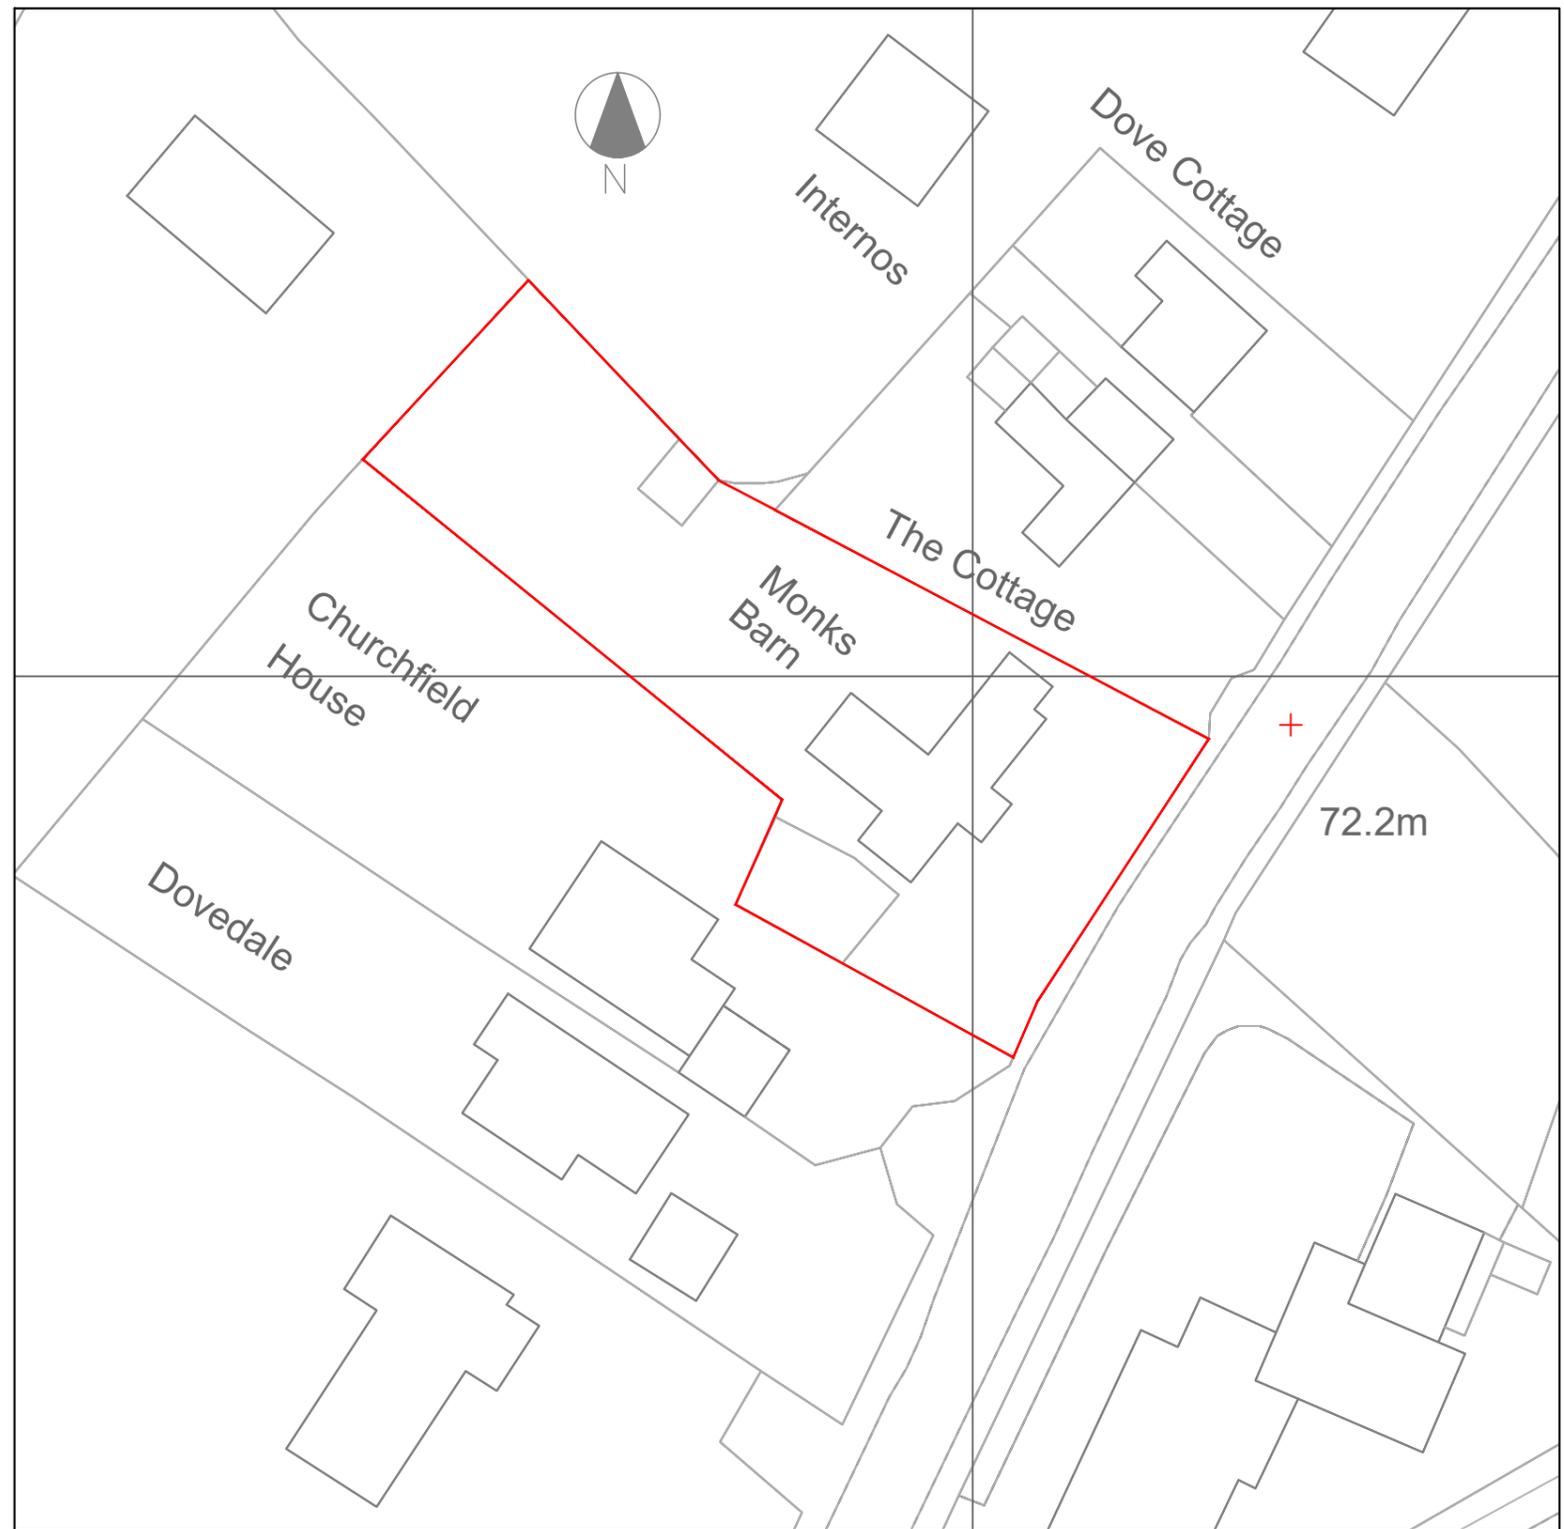

SITE BLOCK PLAN @ 1/500

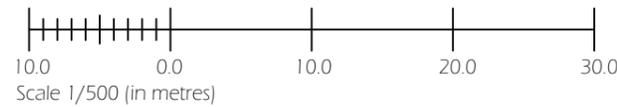

Revision Notes:		
Rev:	Date:	Description:
A	29/07/21	Re-drawn

Date:	July 2021	
Scale @ A3:	1/1250 & 1/500	
Drawing Status:	Drawn:	Checked:
Planning	MS	DMM

Project:	Monks Barn, Knapp Lane Ampfield	
Drawing Title:	Existing Location & Block Plans	

Client:	Mr & Mrs Massey	
Project:	Dwg No:	Rev:
1993	900	A

Temple Ford Design Ltd
 architects

T 023 8027 6393
 E templeforddesign@gmail.com W templeforddesign.co.uk