
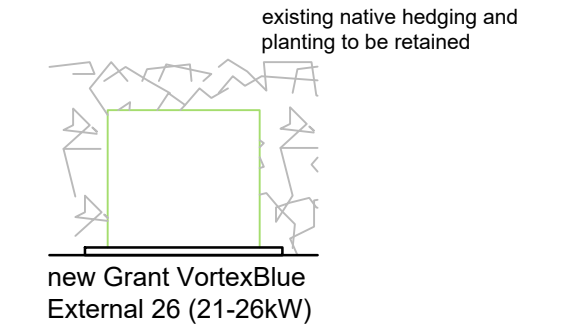
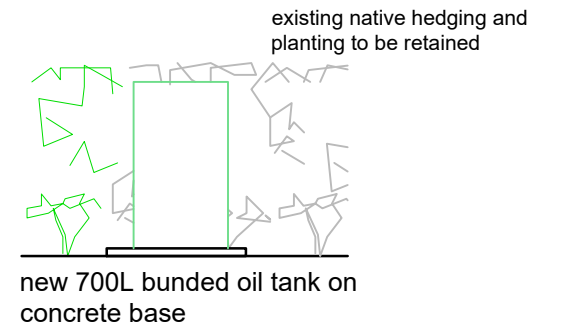


Notes  
 Report any discrepancies to the author.  
 This drawing is copyrighted to Temple Ford Design LTD.

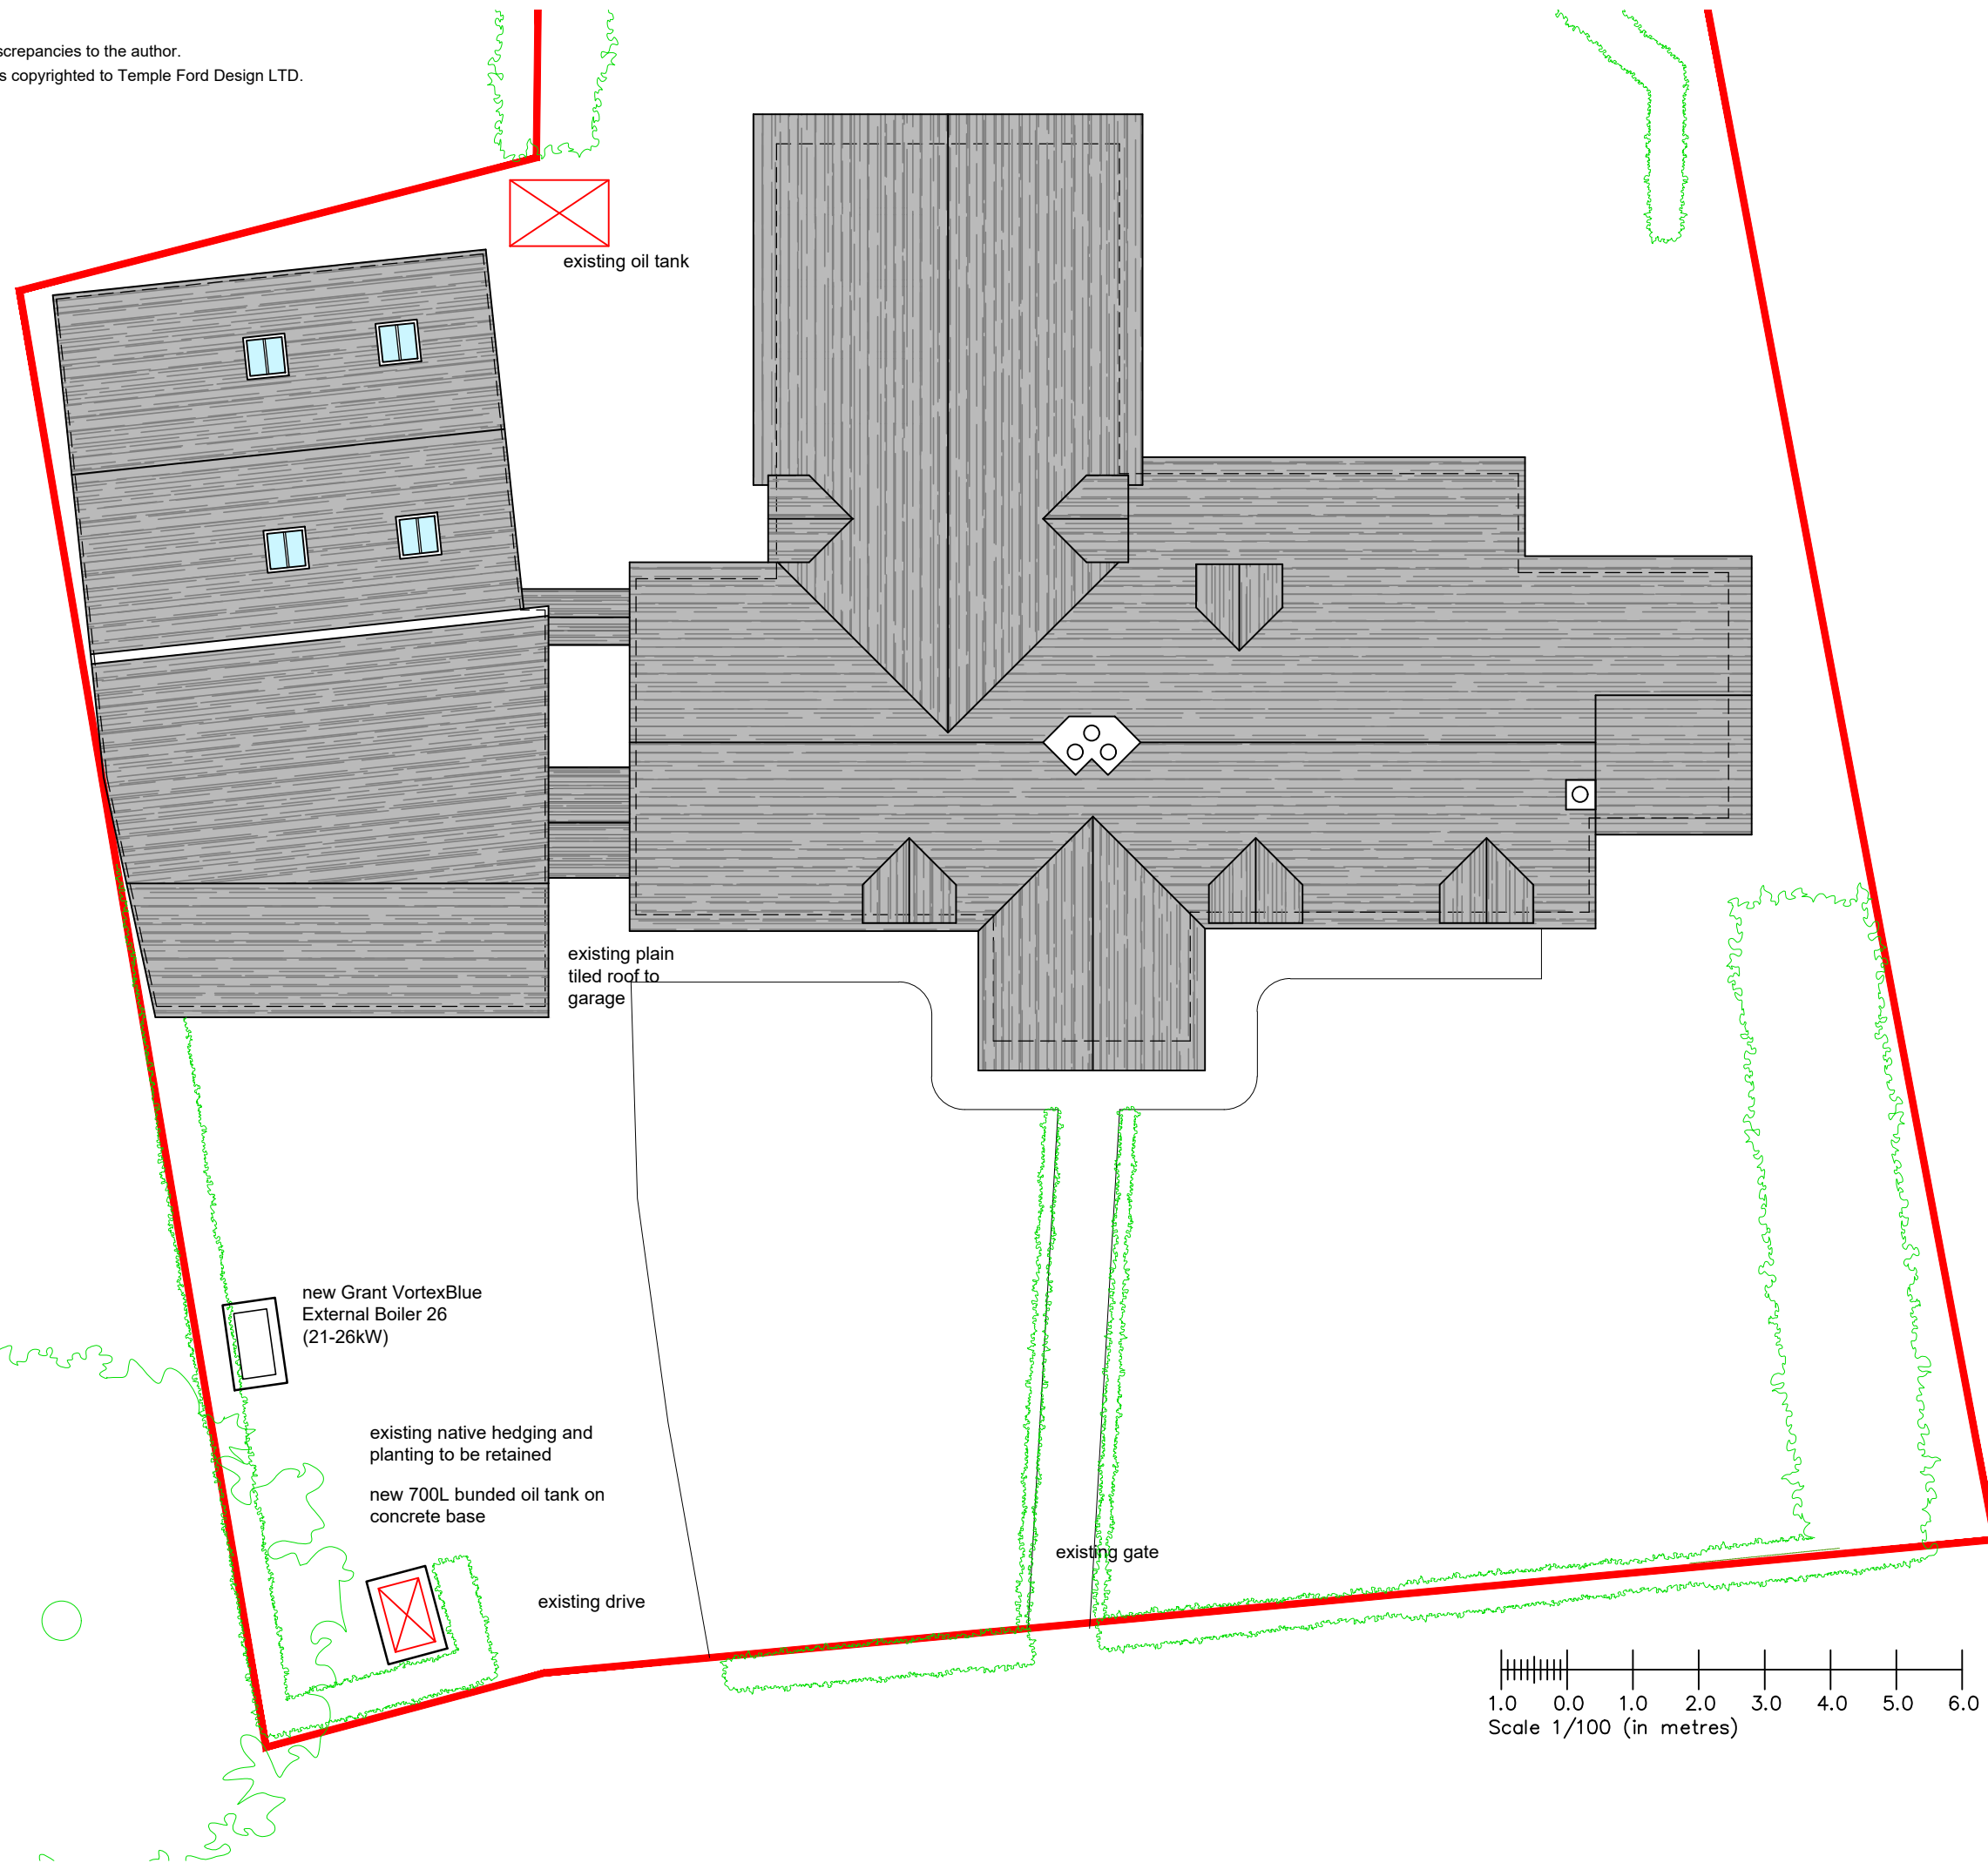

xxx Rev:	xxx Date:	xxx Description:
-------------	--------------	---------------------

Client:  
 Mr and Mrs Massey  
 ~

Project:  
 Monk's Barn, Knapp Lane  
 Ampfield

Drawing Title:  
 New Oil Tank and External  
 Boiler

Project:	Dwg No:	Rev:
1993	D00	~

Status:	Drawn:	Checked:
Design	JC/MS	dmm

Date:	Scale @ A3:
June 2021	1/100

Temple Ford Design Ltd  
 architects



T 023 8027 6393  
 E templeforddesign@gmail.com W templeforddesign.co.uk