



Notes
 Report any discrepancies to the author.
 This drawing is copyrighted to Temple Ford Design LTD.

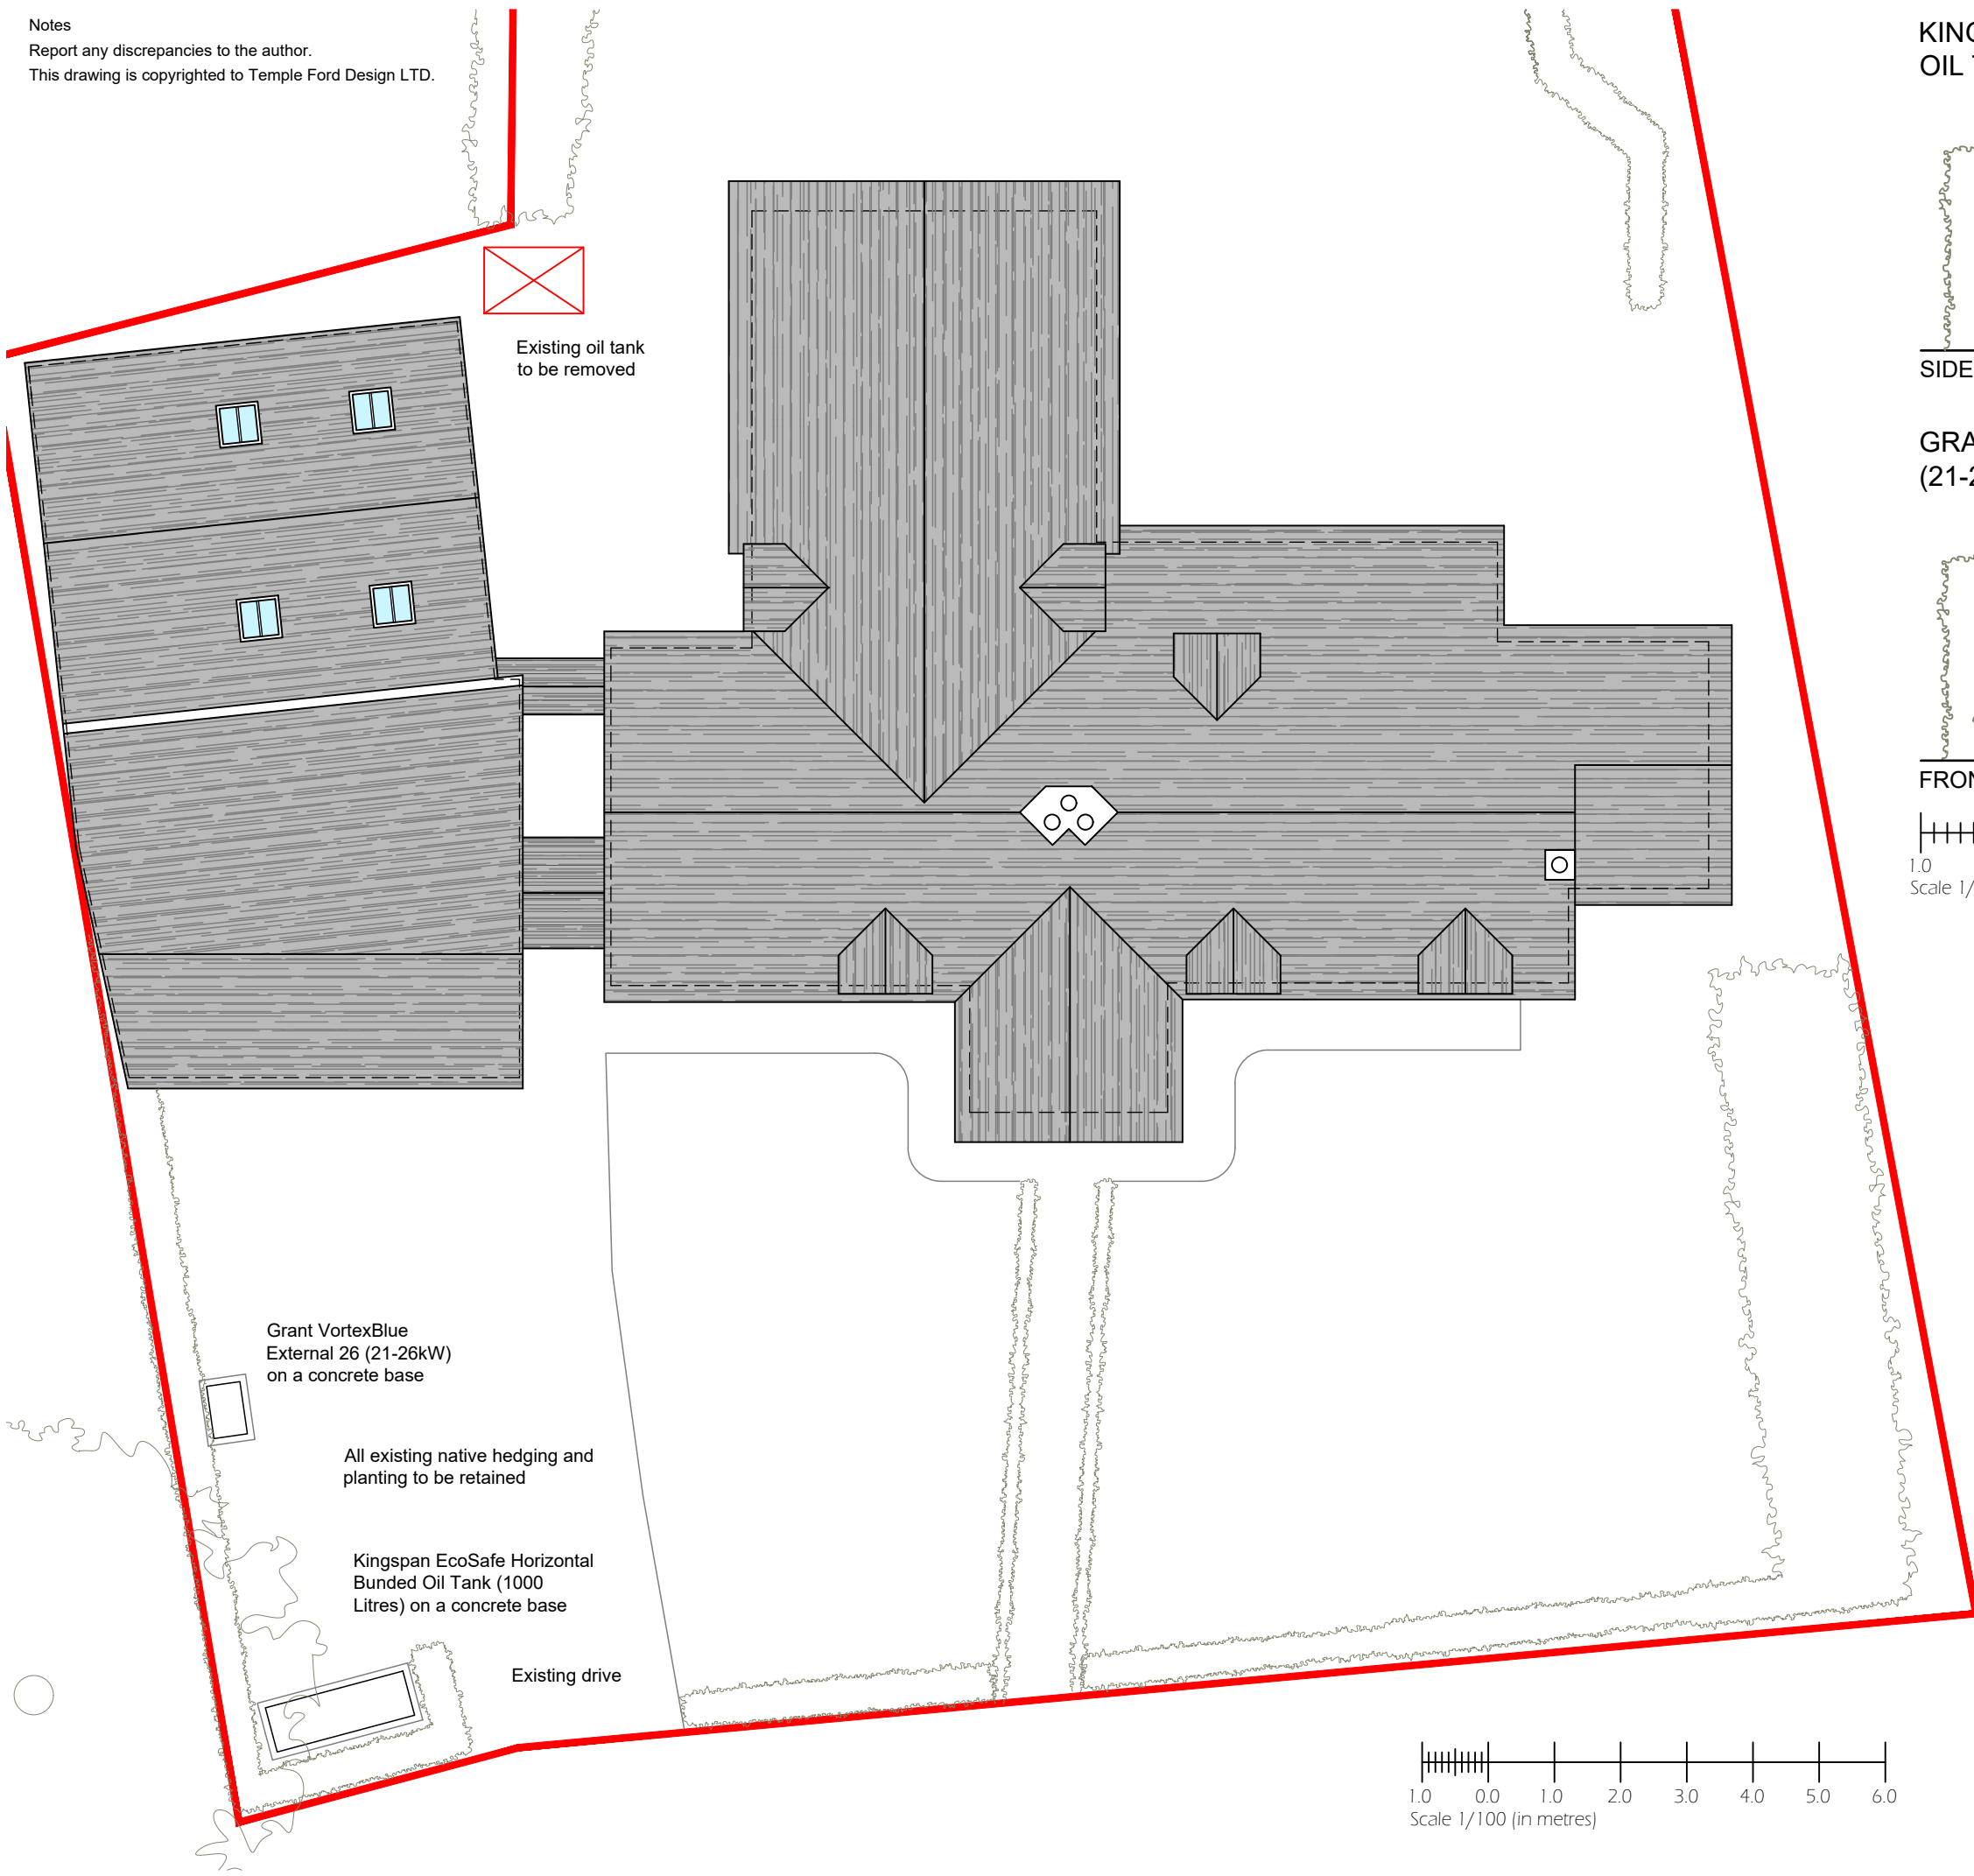


KINGSPAN ECOSAFE HORIZONTAL BUNDED OIL TANK - 1000 LITRES

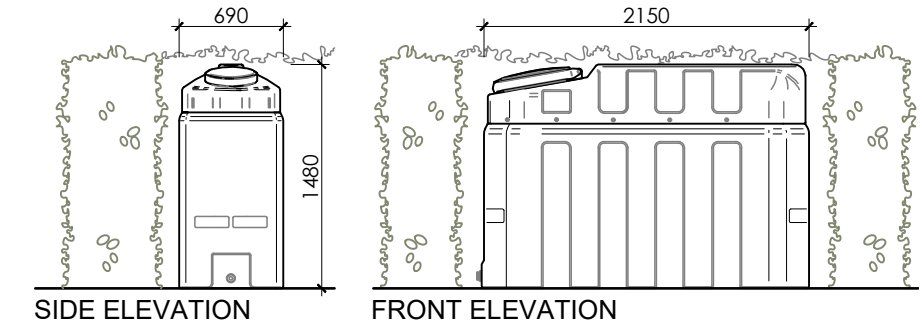

GRANT VORTEXBLUE EXTERNAL 26 (21-26KW)

Existing native hedging and planting to be retained

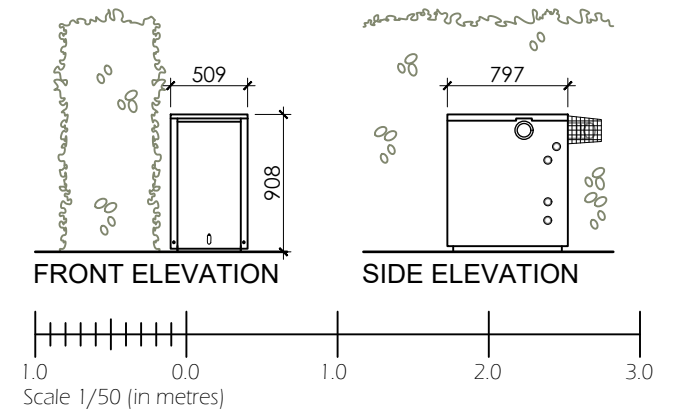

A	29/07/21	Re-drawn
Rev:	Date:	Description:

Client:
Mr and Mrs Massey

Project:
Monks Barn, Knapp Lane Ampfield

Drawing Title:
New Oil Tank and External Boiler

Project: 1993	Dwg No: D11	Rev: A
------------------	----------------	-----------

Status: Planning	Drawn: MS	Checked: DMM
---------------------	--------------	-----------------

Date: July 2021	Scale @ A3: 1/100 & 1/50
--------------------	-----------------------------

Temple Ford Design Ltd
 architects



T 023 8027 6393
 E templeforddesign@gmail.com W templeforddesign.co.uk